


Royal Dragon, Barbican Road

08/02081/FULM

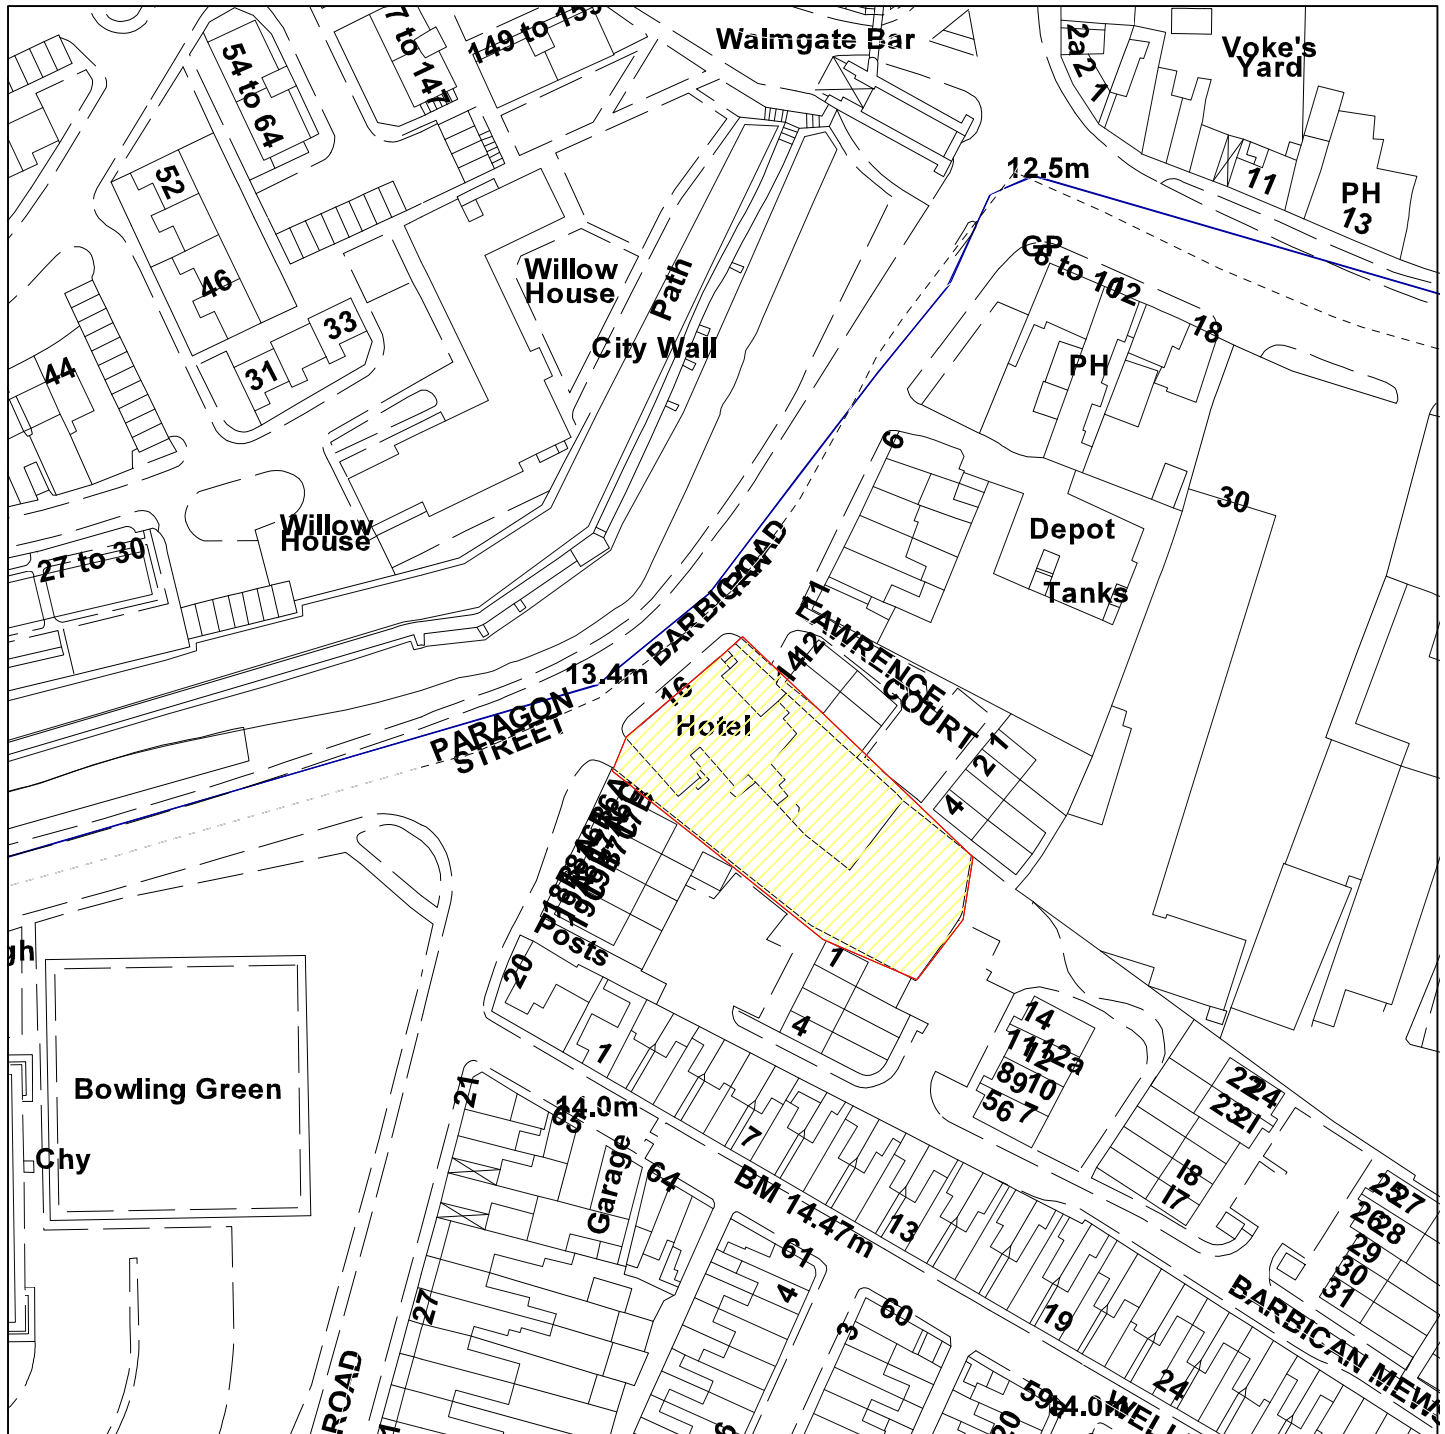

GIS by ESRI (UK)



Scale : 1:1250

Reproduced from the Ordnance Survey map with the permission of the Controller of Her Majesty's Stationery Office © Crown Copyright 2000.

Unauthorised reproduction infringes Crown Copyright and may lead to prosecution or civil proceedings.

Produced using ESRI (UK)'s MapExplorer 2.0 - <http://www.esriuk.com>

Organisation	City Of York Council
Department	City Strategy
Comments	Application Site
Date	05 December 2008
SLA Number	Not Set