


# Caravan Site, Stockton Lane, York, YO32 9UA

08/02729/FUL

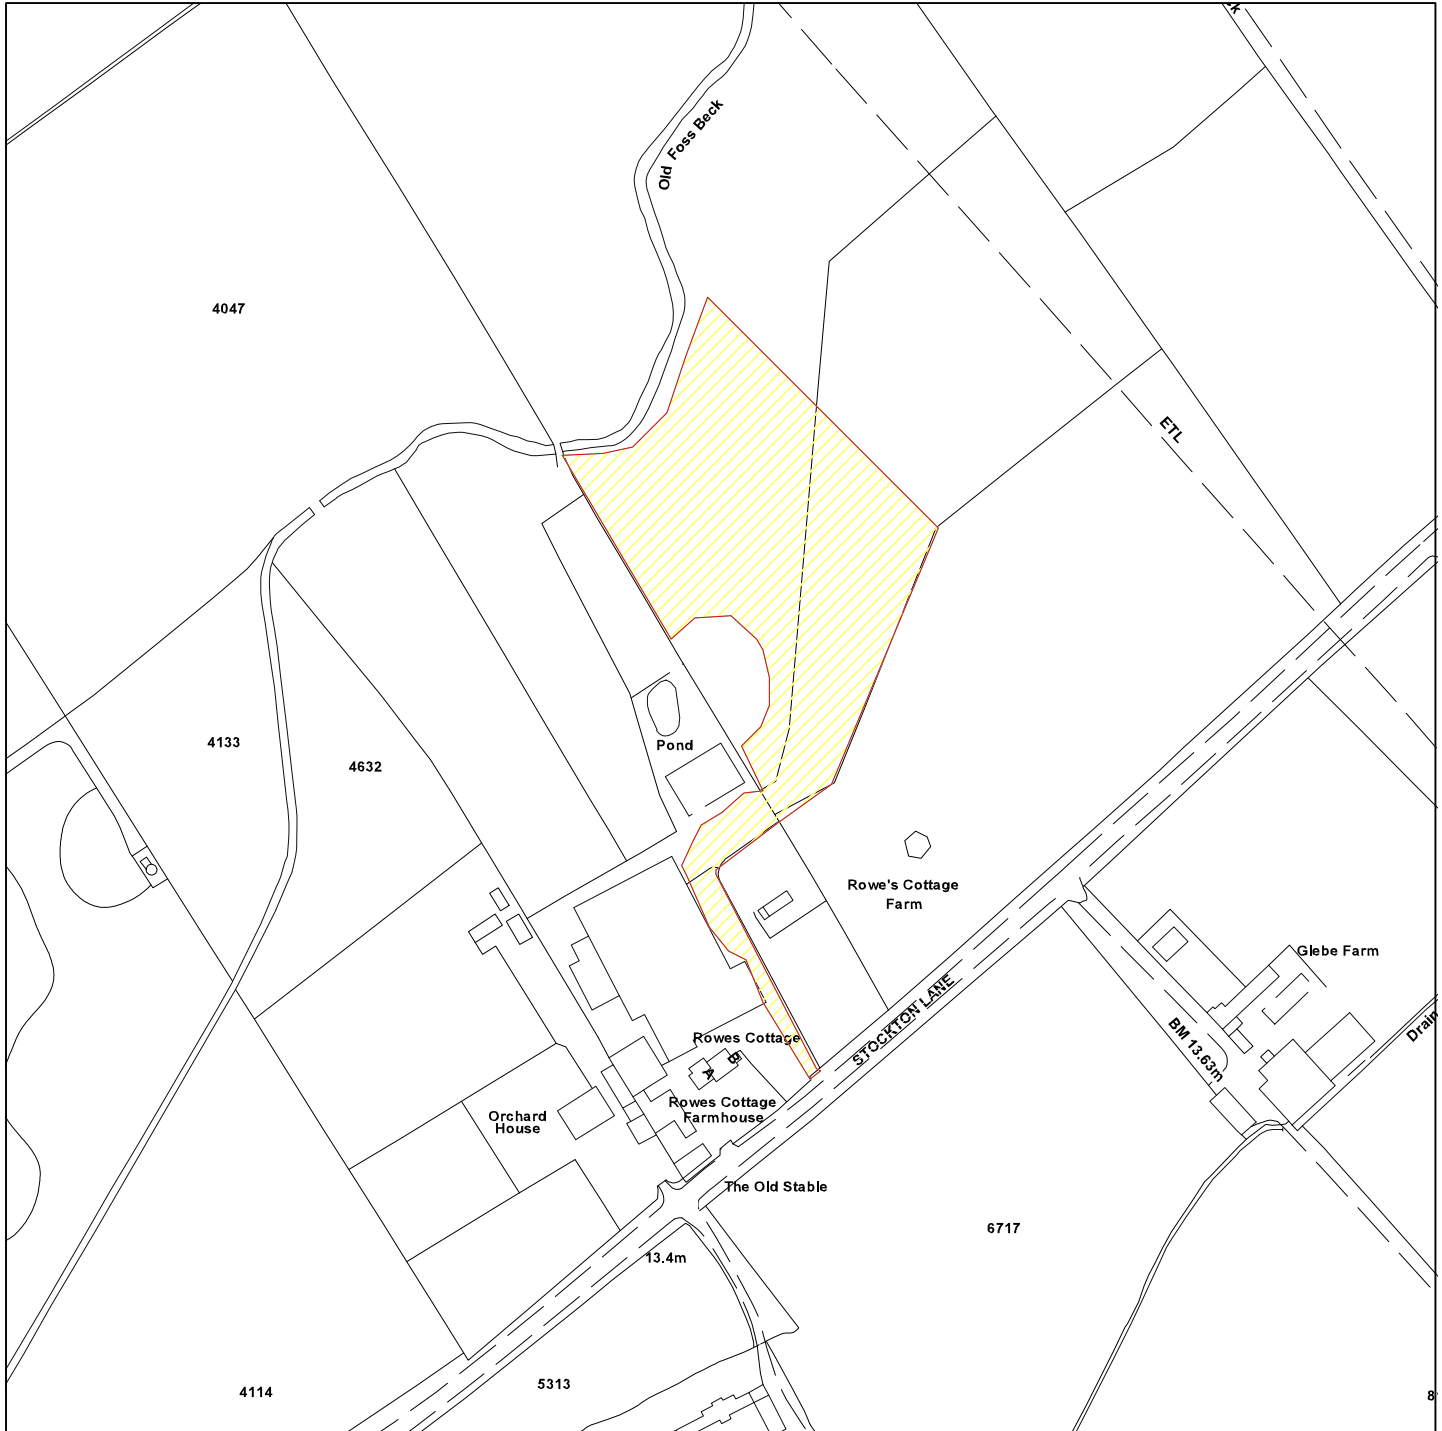

Scale : 1:2500

Reproduced from the Ordnance Survey map with the permission of the Controller of Her Majesty's Stationery Office © Crown Copyright 2000.

Unauthorised reproduction infringes Crown Copyright and may lead to prosecution or civil proceedings.

<b>Organisation</b>	City of York Council
<b>Department</b>	Planning and Sustainable Development
<b>Comments</b>	Site
<b>Date</b>	27 January 2009
<b>SLA Number</b>	Not Set