


Land To The West Of 1 To 8 Garthway New Earswick

22/00440/FULM

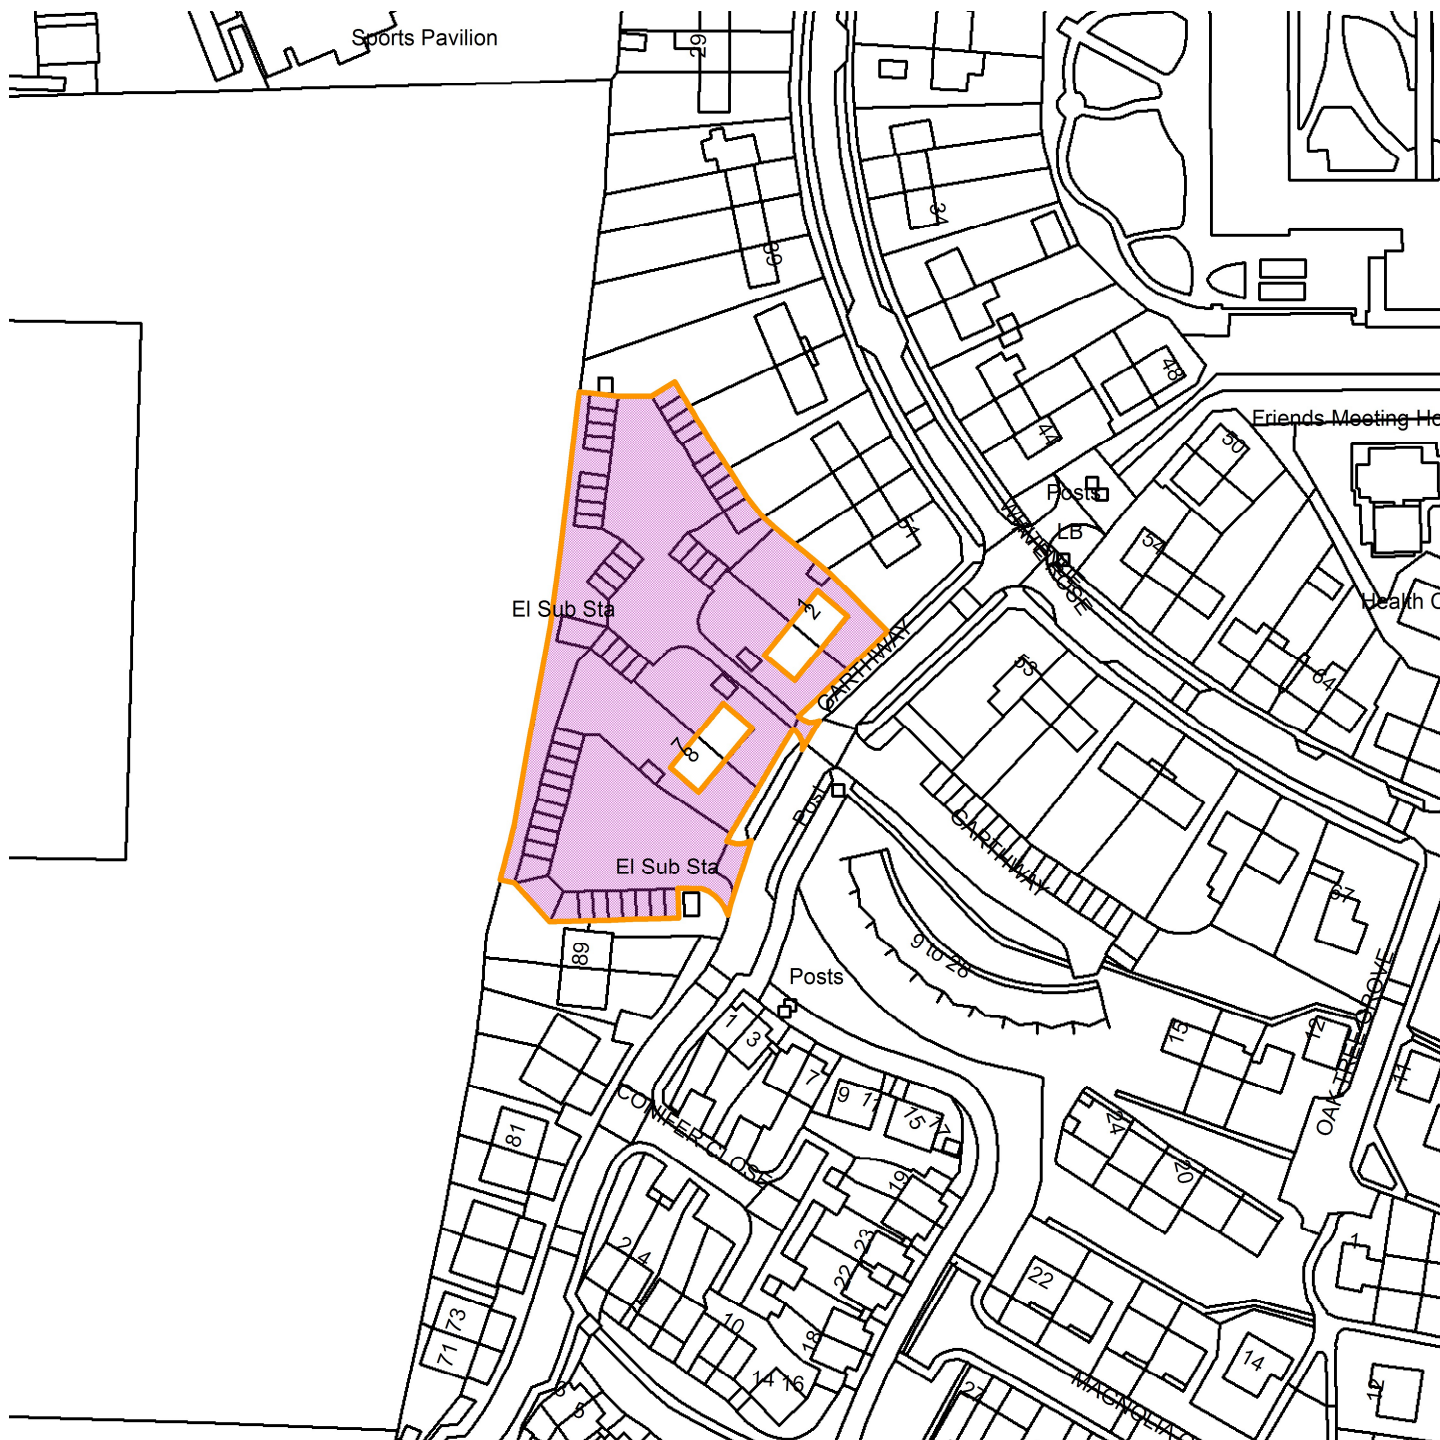

GIS by ESRI (UK)



Scale : 1:1494

Reproduced from the Ordnance Survey map with the permission of the Controller of Her Majesty's Stationery Office © Crown Copyright 2000.

Unauthorised reproduction infringes Crown Copyright and may lead to prosecution or civil proceedings.

Organisation	City of York Council
Department	Env, Transport & Planning
Comments	Site Location Plan
Date	18 November 2024
SLA Number	Not Set