


7 Station Road, Haxby, YO32 3LS

24/01047/FUL

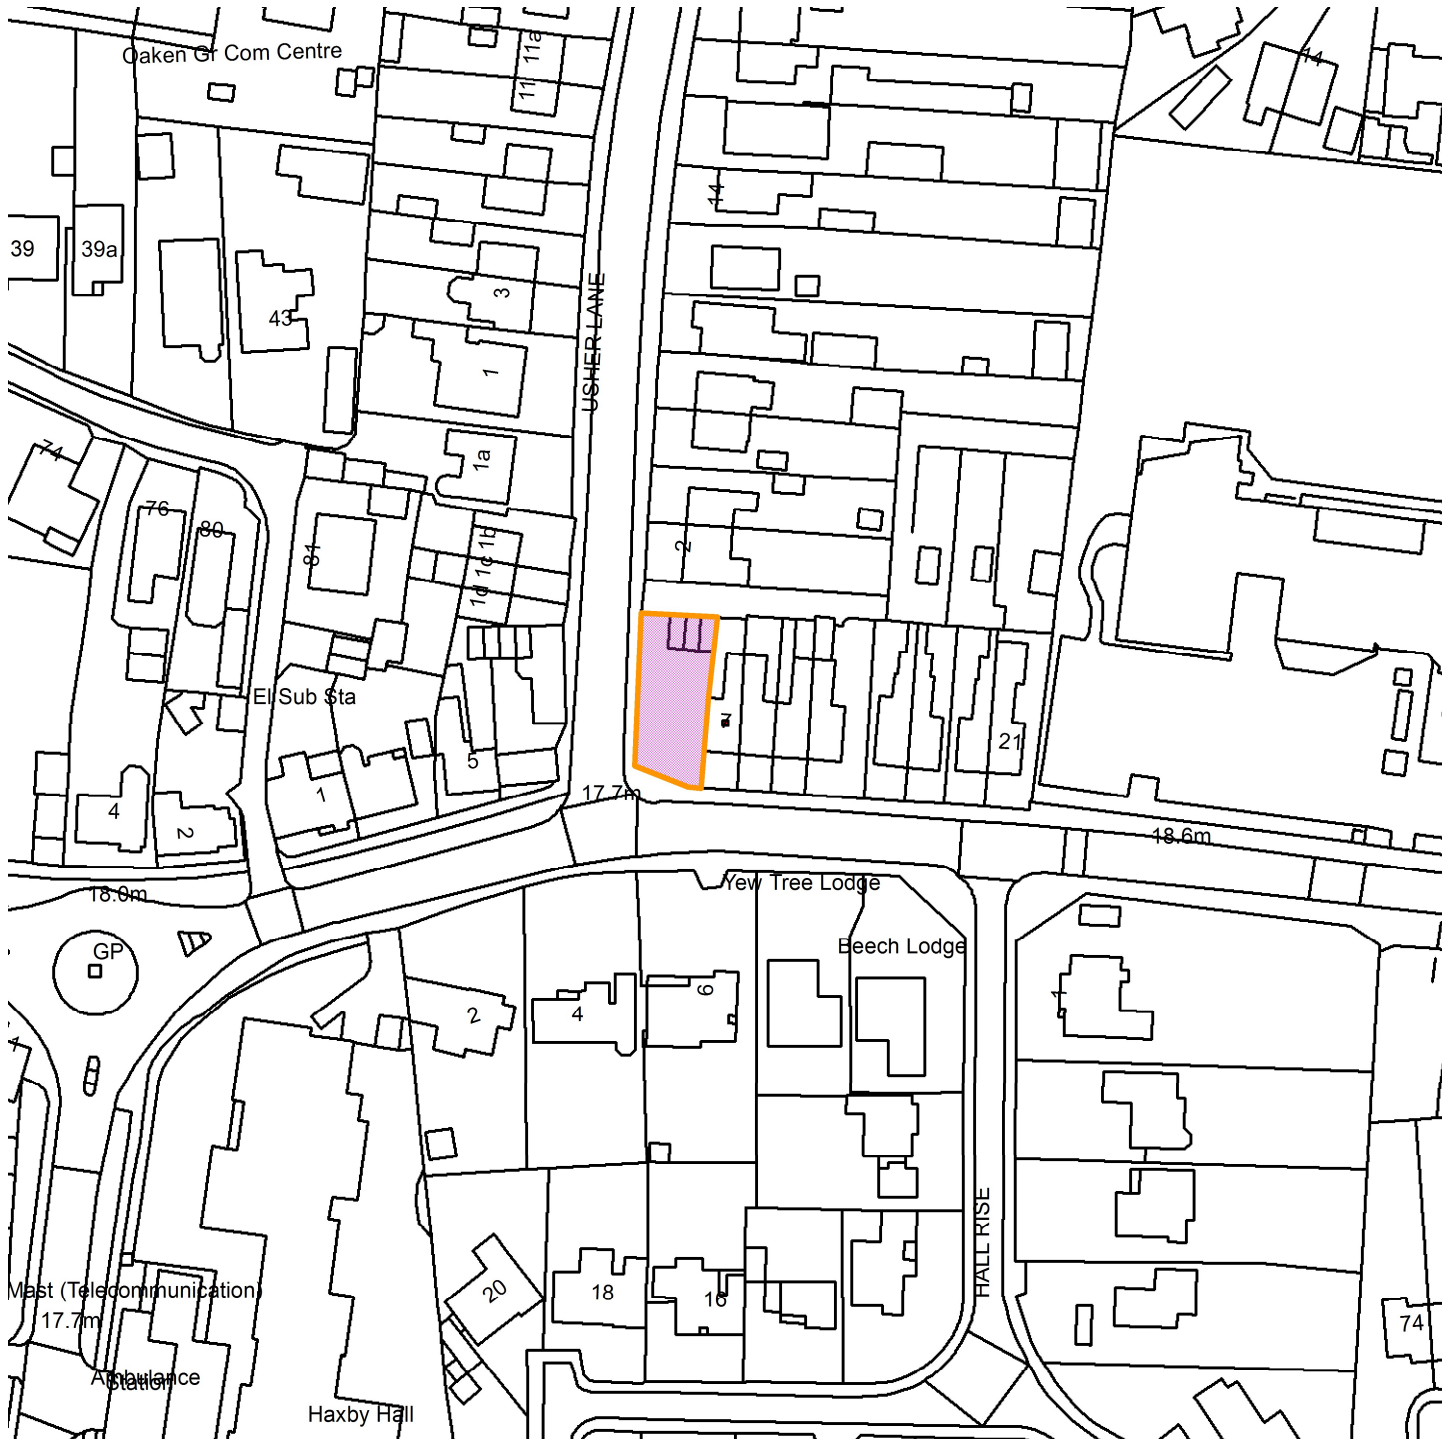

Scale : 1:1195

Reproduced from the Ordnance Survey map with the permission of the Controller of Her Majesty's Stationery Office © Crown Copyright 2000.

Unauthorised reproduction infringes Crown Copyright and may lead to prosecution or civil proceedings.

Organisation	City of York Council
Department	Env, Transport & Planning
Comments	Site Location Plan
Date	05 December 2024
SLA Number	Not Set