


ANNEX F



KEY TO PROPOSED RESTRICTIONS

- PROPOSED RESPARK BOUNDARY
- ||||| EXISTING BUS STOP CLEARWAY
- 2 HOUR NO RETURN 1 HOUR (MARKED BAY)
- 1 HOUR NO RETURN 1 HOUR (MARKED BAY)
- EXISTING NO WAITING 8AM TO 6PM TO BE REPLACED WITH NO WAITING AT ANY TIME RESTRICTION

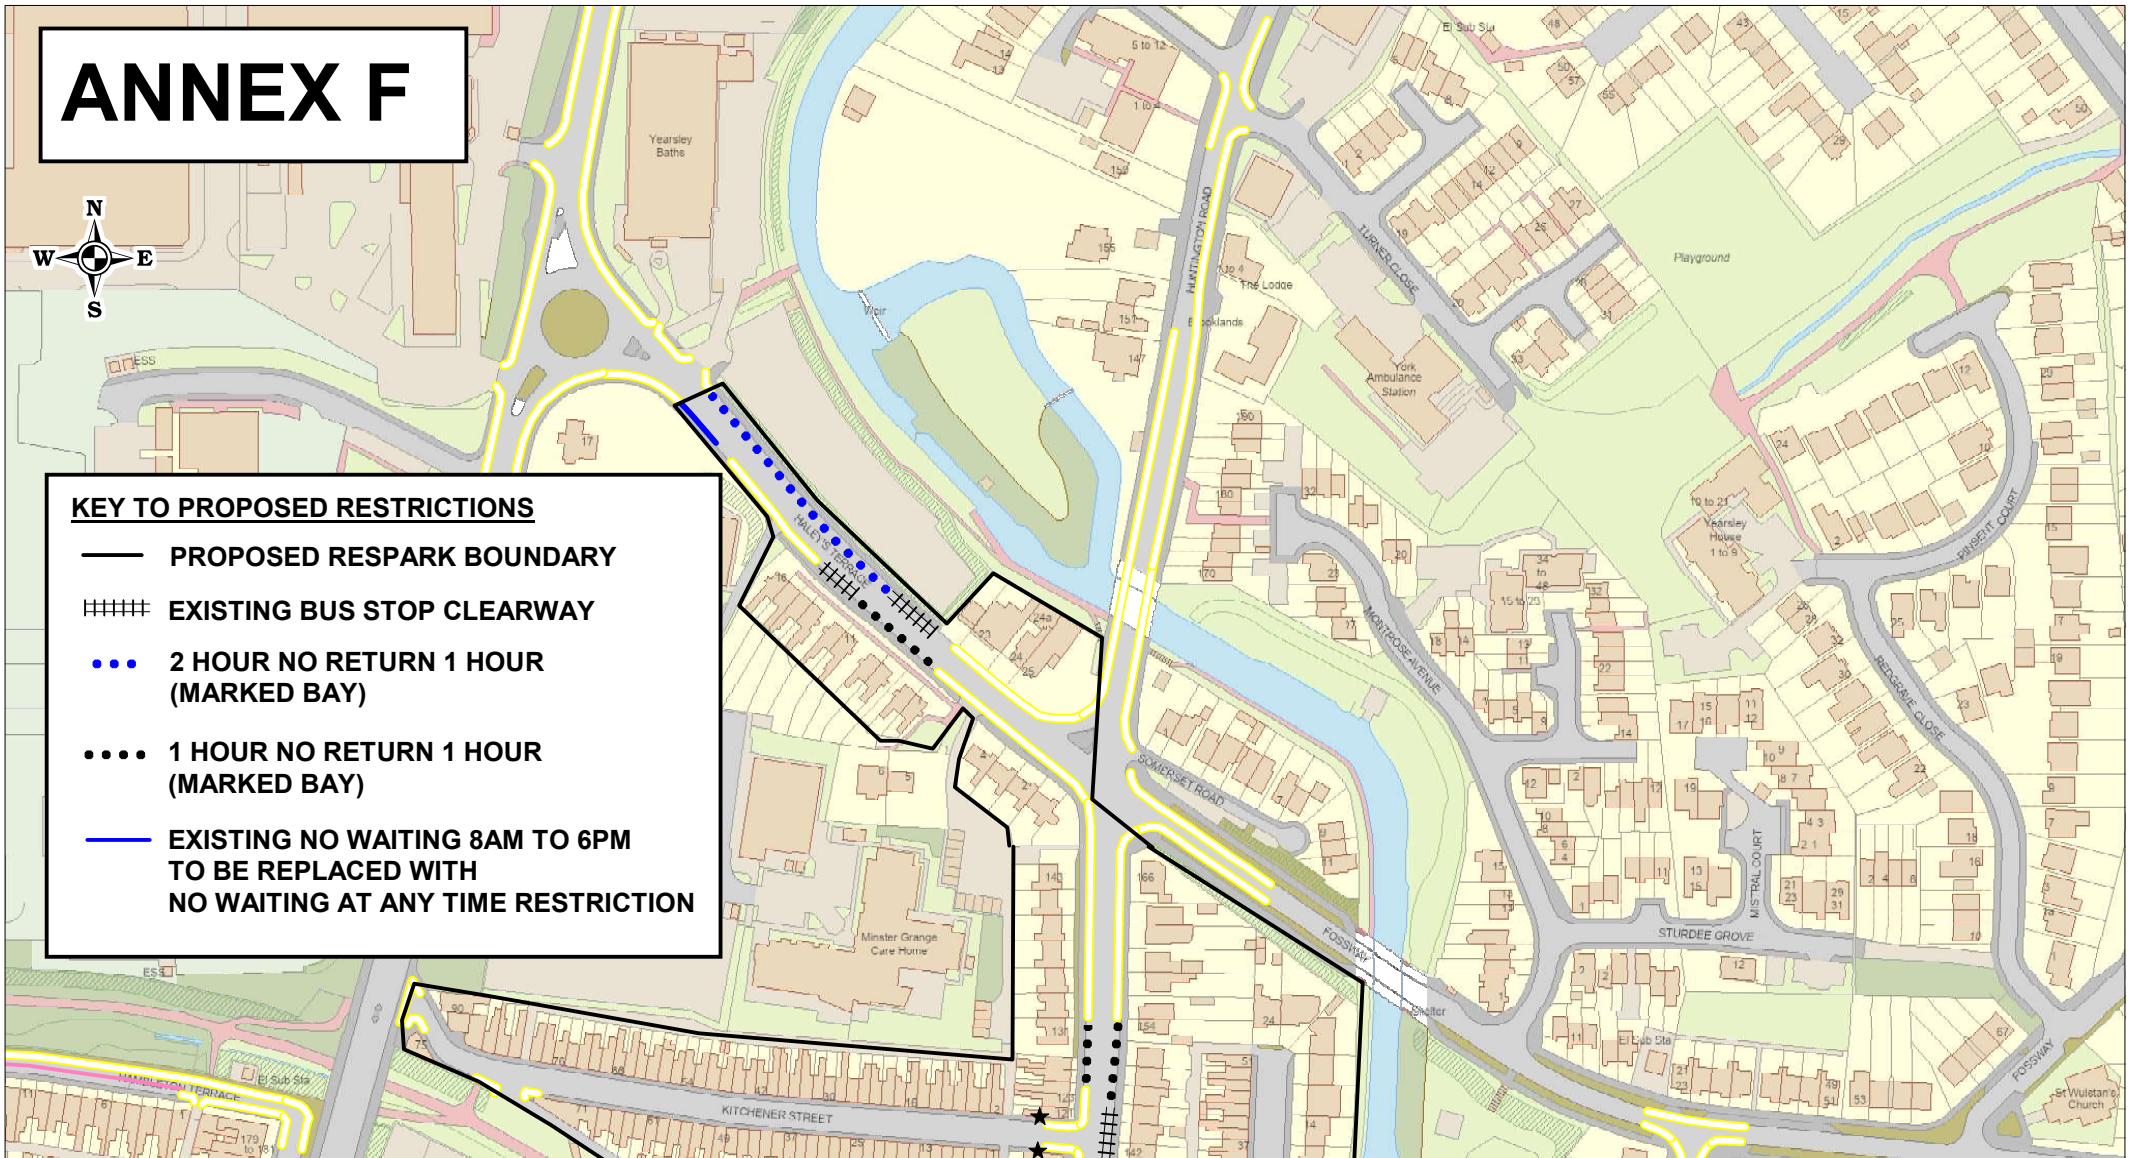

+ Crown copyright. All rights reserved
Licence No. 2003

R67 PROPOSED BOUNDARY PLAN INCLUDING HALEYS TERRACE

SCALE	1 : 2300
DATE	02/01/2025
DRAWING No.	
DRAWN BY	