

Annex B:



454200

454200

454000


454000

453800

453800

453600

453600

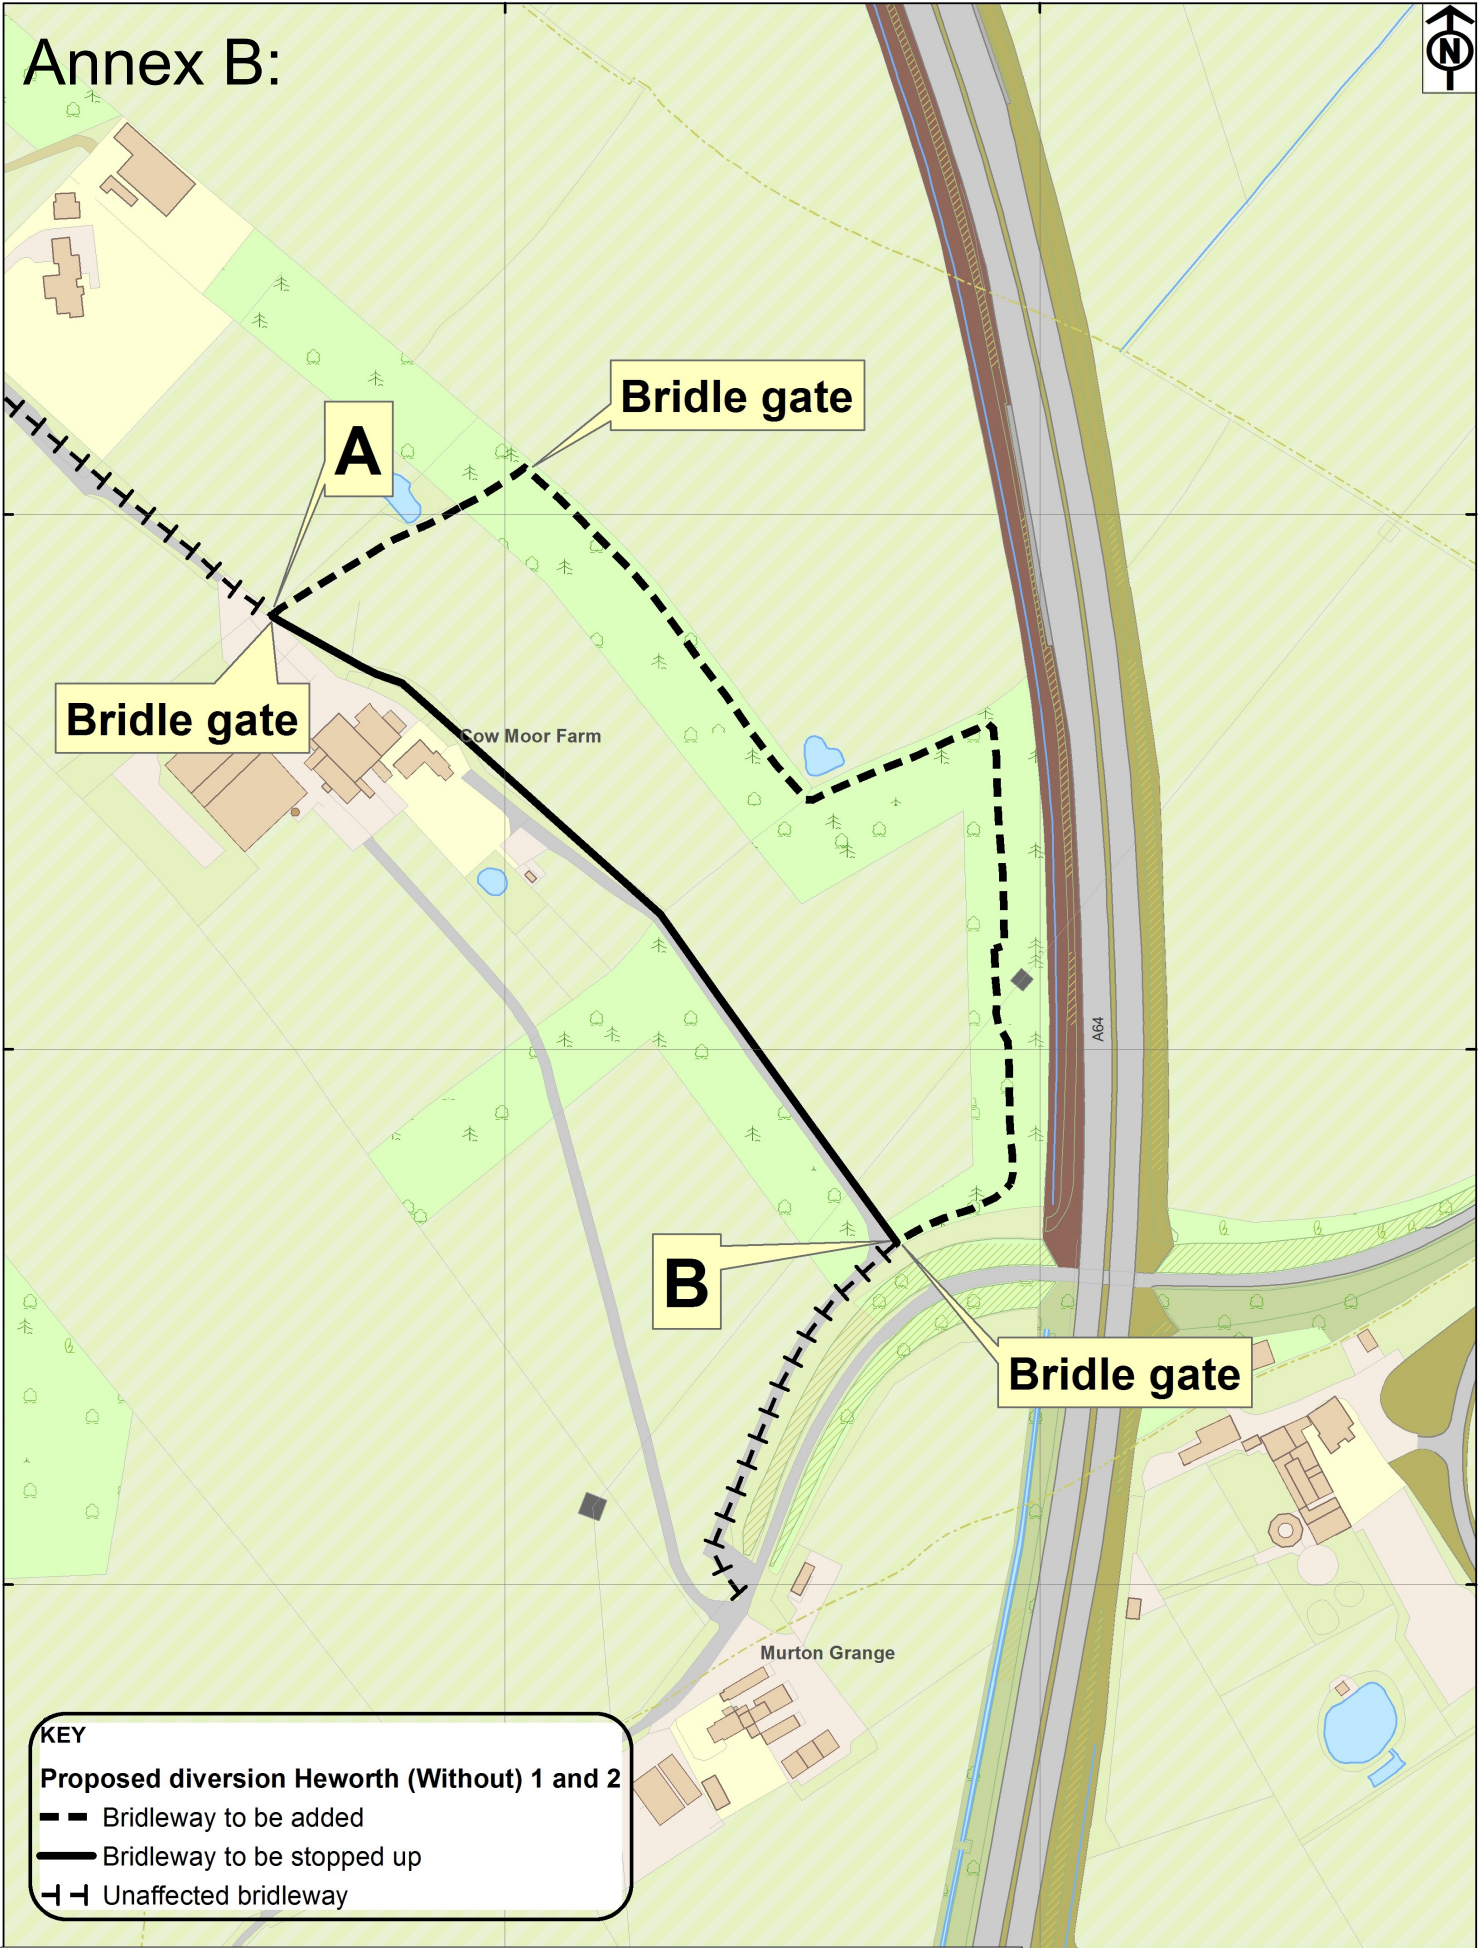

KEY

Proposed diversion Heworth (Without) 1 and 2

- Bridleway to be added
- Bridleway to be stopped up
- Unaffected bridleway



West Offices, Station Rise, York,
YO1 6GA
Telephone: 01904 551550

**Proposed diversion of public bridleway
Heworth (Without) 1 and 2**

Scale 1:2,000	Drawn By: MK	Date: 18/11/24
Public Rights of Way	Reference:	Drawing No.

Contains Ordnance Survey data © Crown copyright and database right 2024