




## Planning Committee B

23/02384/FUL


Fulford School Fulfordgate

# Fulford School

## Creation of an Artificial Grass Pitch

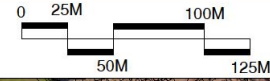

1. NOT SCALE FOR DIMENSIONS EXCEPT FOR PLANNING PURPOSES ONLY. ALL DIMENSIONS TO BE CHECKED ON SITE WITH TO BE CONSIDERED AS APPROXIMATE.  
 2. DIMENSIONS TO BE CHECKED ON SITE WITH TO BE CONSIDERED AS APPROXIMATE.  
 3. ALL DIMENSIONS TO BE CHECKED ON SITE WITH TO BE CONSIDERED AS APPROXIMATE.  
 4. ALL DIMENSIONS TO BE CHECKED ON SITE WITH TO BE CONSIDERED AS APPROXIMATE.

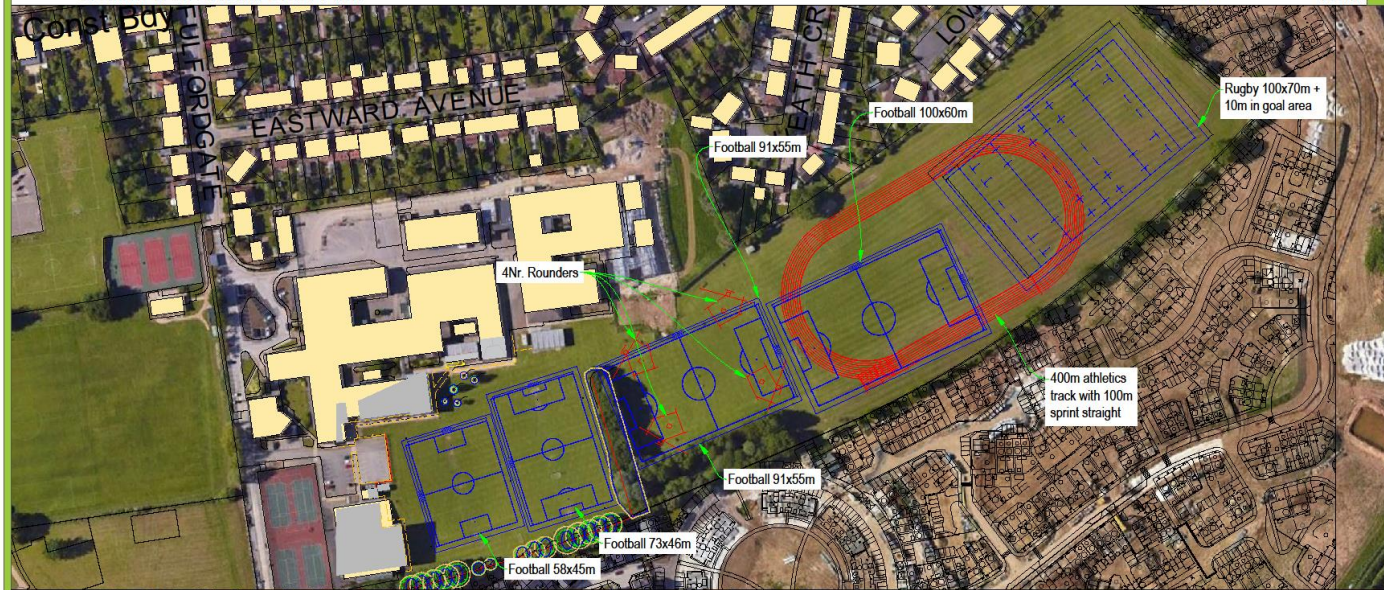

### Existing Pitch Layout

Existing Summer (Red) & Winter (Blue) Playing Field Layout



### Proposed Pitch Layout


Proposed Summer (Red) & Winter (Blue) Playing Field Layout


Football AGP 97x61m to accommodate:  
 1Nr. 11v11 91x55m (white)  
 1Nr. 9v9 73x46m (blue)  
 2Nr. 7v7 54.8x37m\* (yellow)  
 4Nr. 5v5 37x25.32m\* (red)  
 \*Smaller than recommended size but acceptable for FA match play

REV	DESCRIPTION	REV	DATE
 <b>Surfacing Standards Limited</b> <small>SPORTS PITCH CONSULTANTS</small>			
ME			
TITLE Fulford School Creation of an Artificial Grass Pitch Playing Field Layout			
PROJECT	SCALE	REV	
LANO-CLS033	1:1250	A1	
DRAWING NO.	REVISION		
10			00




Proposed site plan

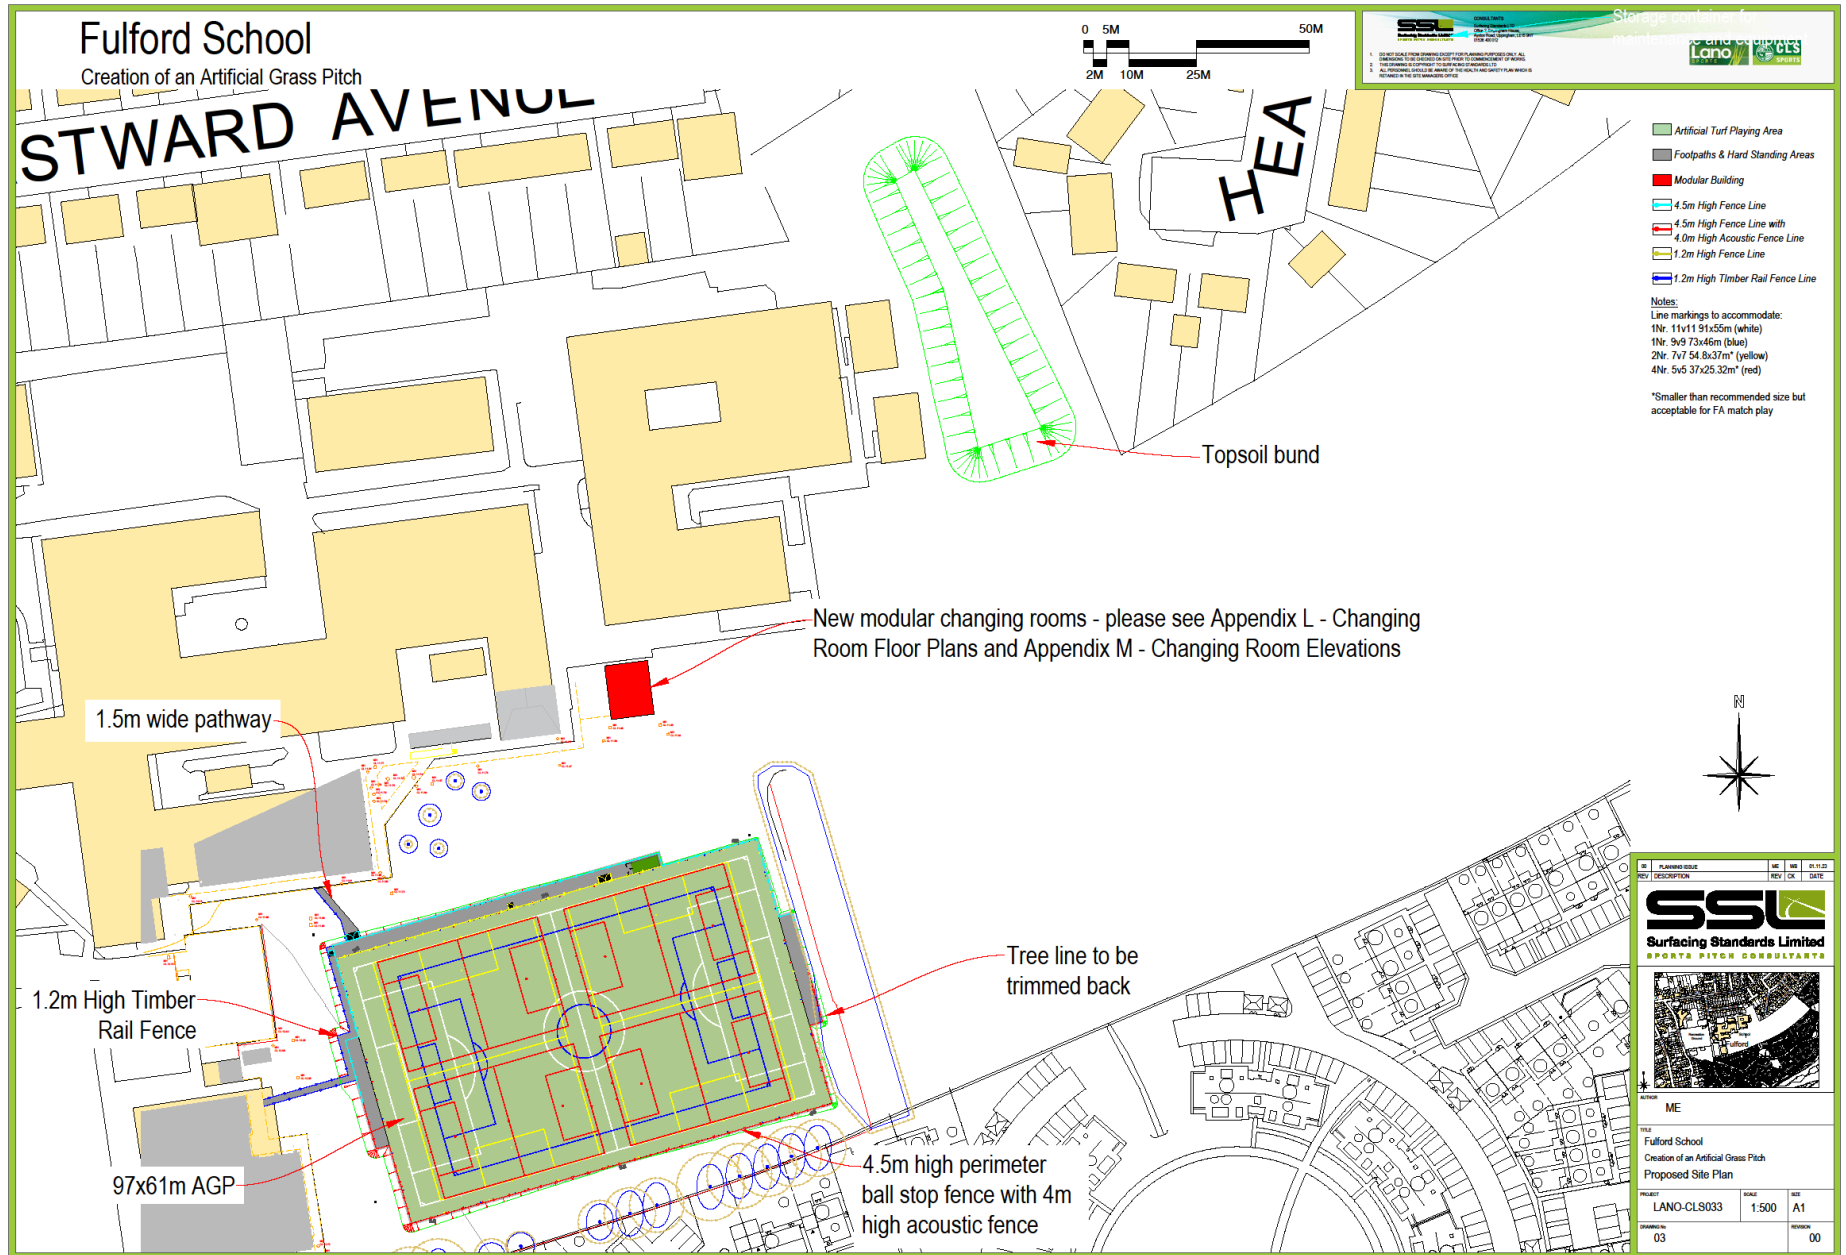

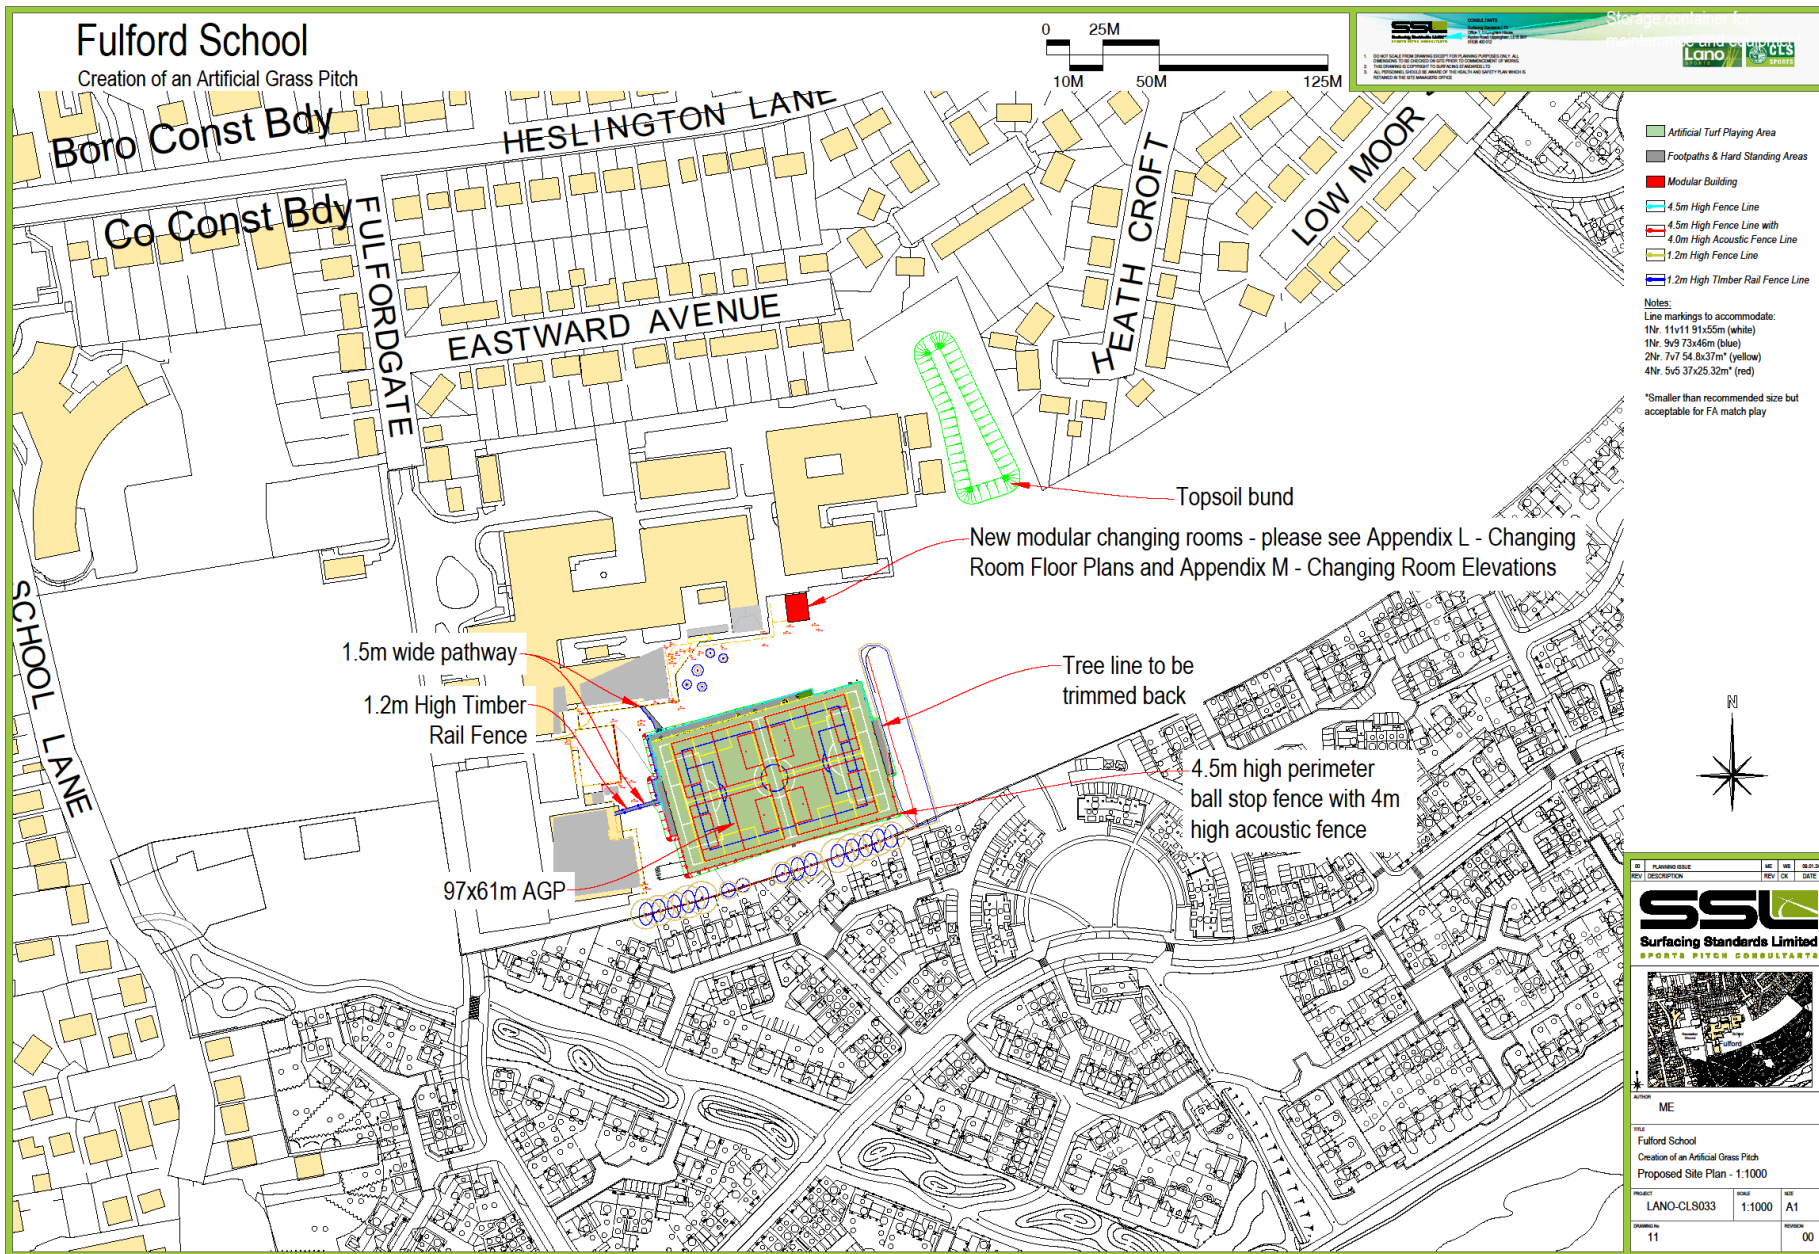

# Floodlights and fencing detail



## Fulford School Creation of an Artificial Grass Pitch

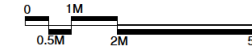

**SSL**  
Surfacing Standards Limited  
SPORTS PITCH CONSULTANTS

**Lano** **CLS**

1. EXACT QUALITY AND DIMENSIONS MUST BE MAINTAINED THROUGHOUT THE CONSTRUCTION OF THE PITCH.  
2. ALL DIMENSIONS GIVEN ARE APPROXIMATE AND SHOULD BE CHECKED ON SITE.  
3. ALL DIMENSIONS GIVEN ARE APPROXIMATE AND SHOULD BE CHECKED ON SITE.  
4. ALL DIMENSIONS GIVEN ARE APPROXIMATE AND SHOULD BE CHECKED ON SITE.

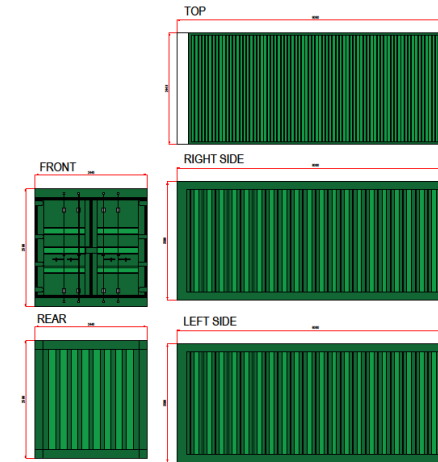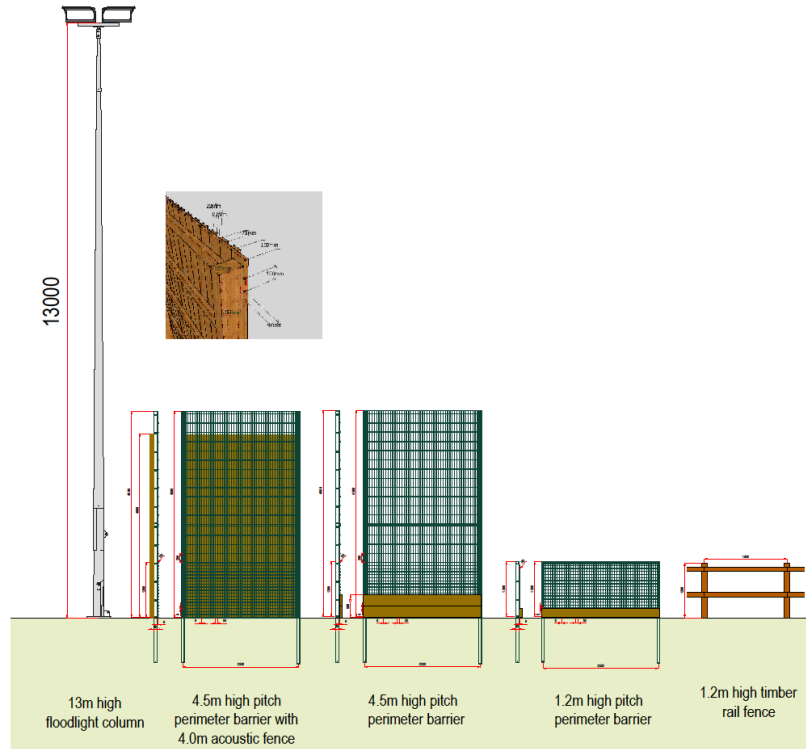

Maintenance Steel Storage Container

REV	REVISIONS	DATE
<b>SSL</b> Surfacing Standards Limited SPORTS PITCH CONSULTANTS		
AUTHOR: ME		
TITLE: Fulford School Creation of an Artificial Grass Pitch Proposed Elevation		
PROJECT: LANO-CLS033	SCALE: 1:50	SHEET: A1
ISSUED: 05		REVISION: 00

# Changing rooms Elevations and floor plans

