




Planning Committee B


24/02209/GRG3

Honeysuckle House Herdsman Road

Site Plan with Heat Pumps

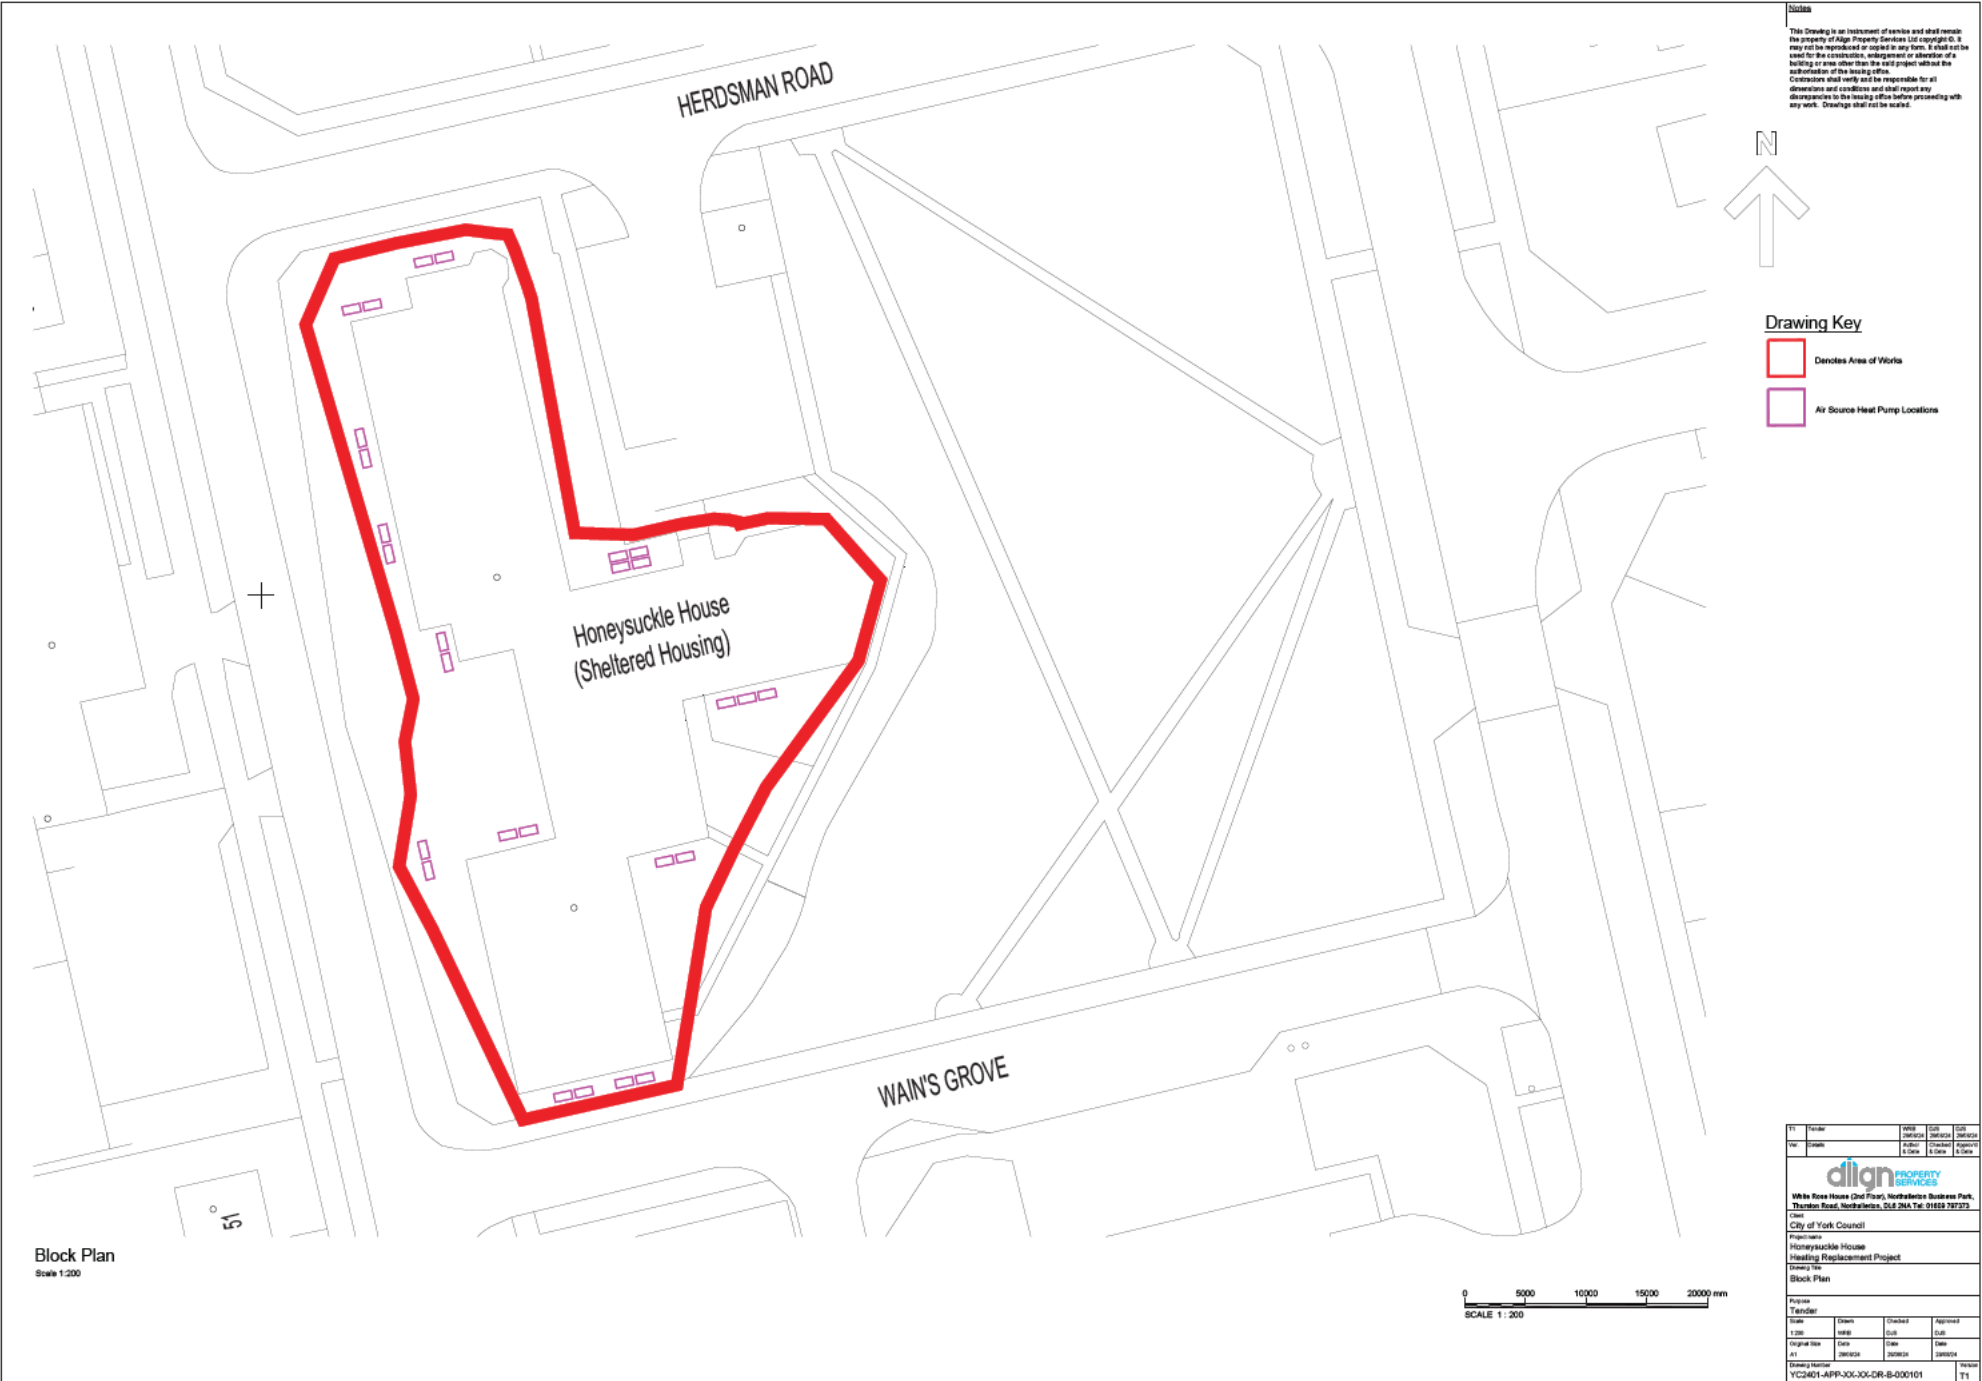

Proposed Detail Plan (part)

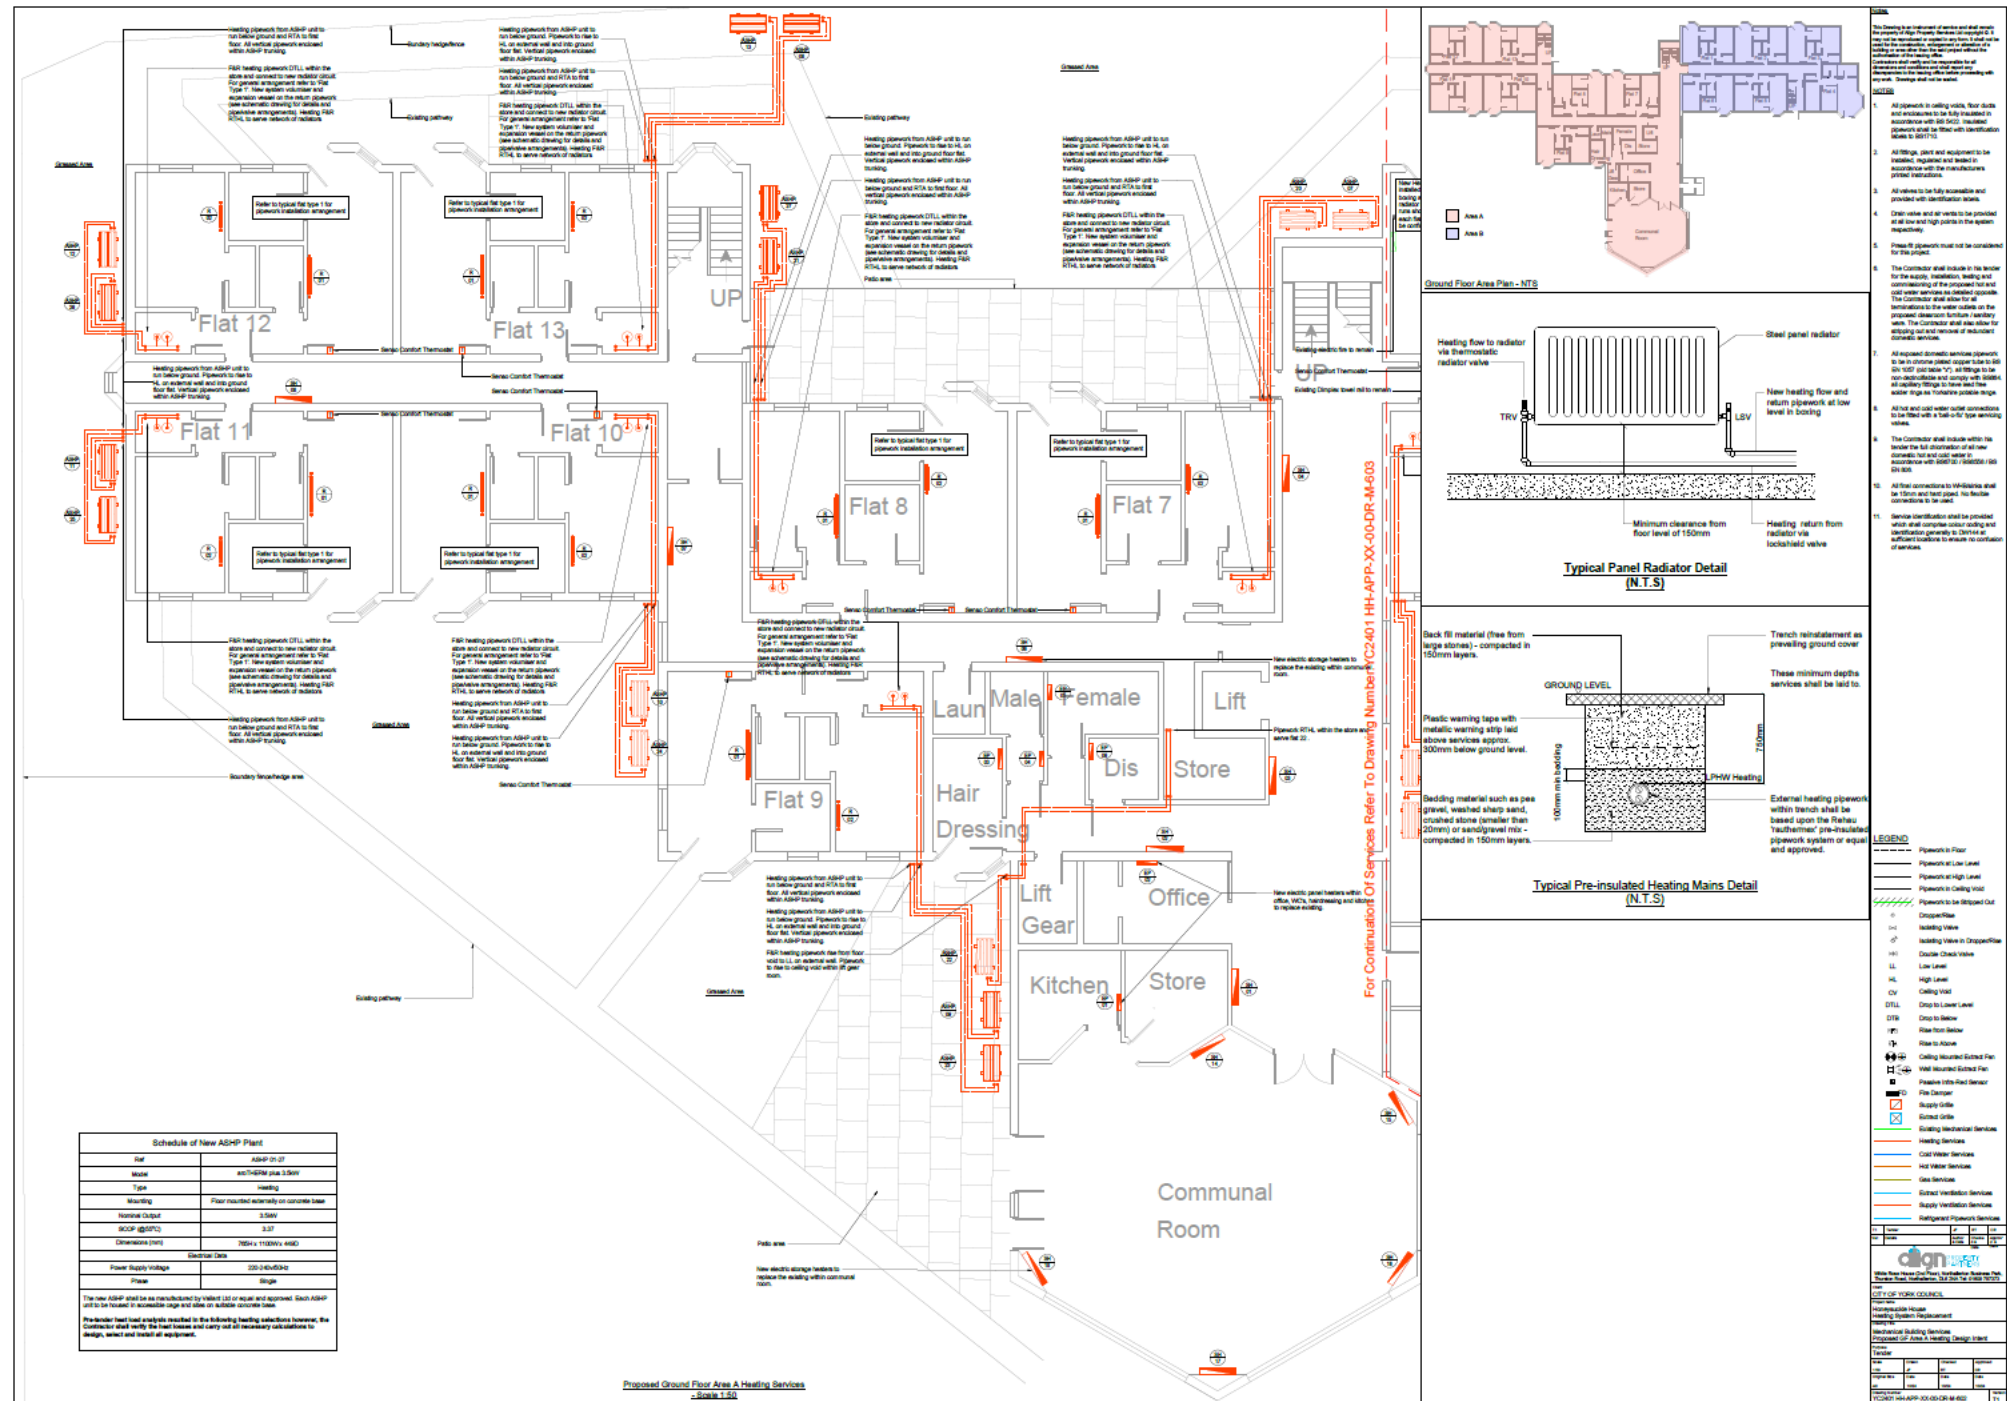

Proposed Detail Plan (part)

