




Environment , Transport and Planning Directorate

HIGHWAY ASSET MANAGEMENT

PROGRAMME OF WORKS 2026-27

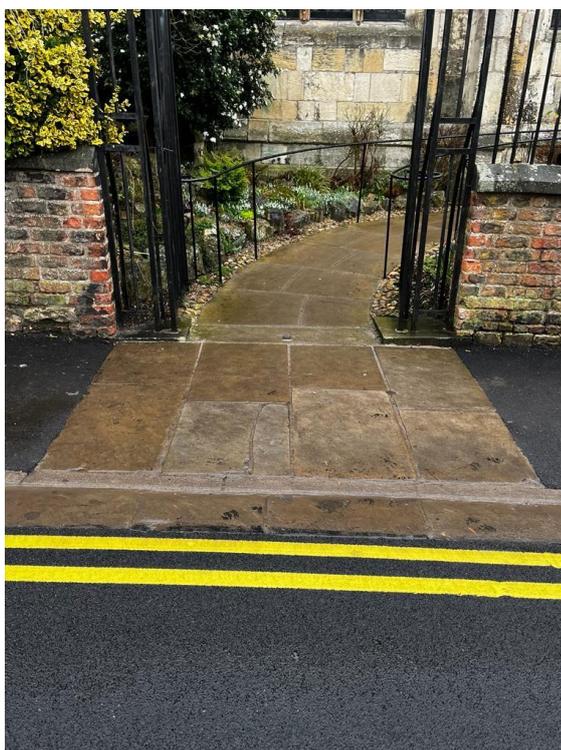

FOOTWAYS 2026-2027

Highway Asset Management
Hazel Court
James Street
YORK
YO10 3DS

MARCH 2026

FOOTWAYS 26-27 PROGRAMME


Street	Location	Ward	Type of works
Goodramgate	Kings Square to Boyes (Boyes Side)	Guildhall	Conservation paving
Back Swinegate	Little Stonegate to Swinegate	Guildhall	Conservation paving
Little Stonegate	Stonegate to Back Swinegate	Guildhall	Conservation paving
Beckfield Lane:	Grayshon Drive - Norman Drive	Acomb	Footway Resurfacing
Key Cycle Route Network - Knavesmire (York Racecourse)	800m cycle way at south end of racecourse	Micklegate	Cycle Way repairs
Various streets TBC	Various Locations TBC	Various TBC	Surface treatment- Slurry Seal

LTP PRINCIPAL FOOTWAYS

ITEM	<input type="text" value="1"/>		
LOCATION	<input type="text" value="Goodramgate"/>		
ROAD NO	<input type="text" value="45801420"/>		
WARD/PARISH	<input type="text" value="Guildhall"/>		
SCHEME DRAWING NO	<input type="text"/>		
DESCRIPTION OF WORK	<input type="text" value="Kings Square to Monk Bar"/>		
<i>SPECIFICATION RECOMMENDATION</i>	<input type="text" value="Conservation paving"/>		
CW WIDTH	<input type="text"/>	FW WIDTH	<input type="text"/>
CW LENGTH	<input type="text"/>	FW LENGTH	<input type="text" value="114m"/>
CW AREA	<input type="text"/>	FW AREA	<input type="text"/>
FEE	<input type="text"/>		
TOTAL ESTIMATE	<input type="text" value="£ 415,174"/>		

NOTES

Goodramgate

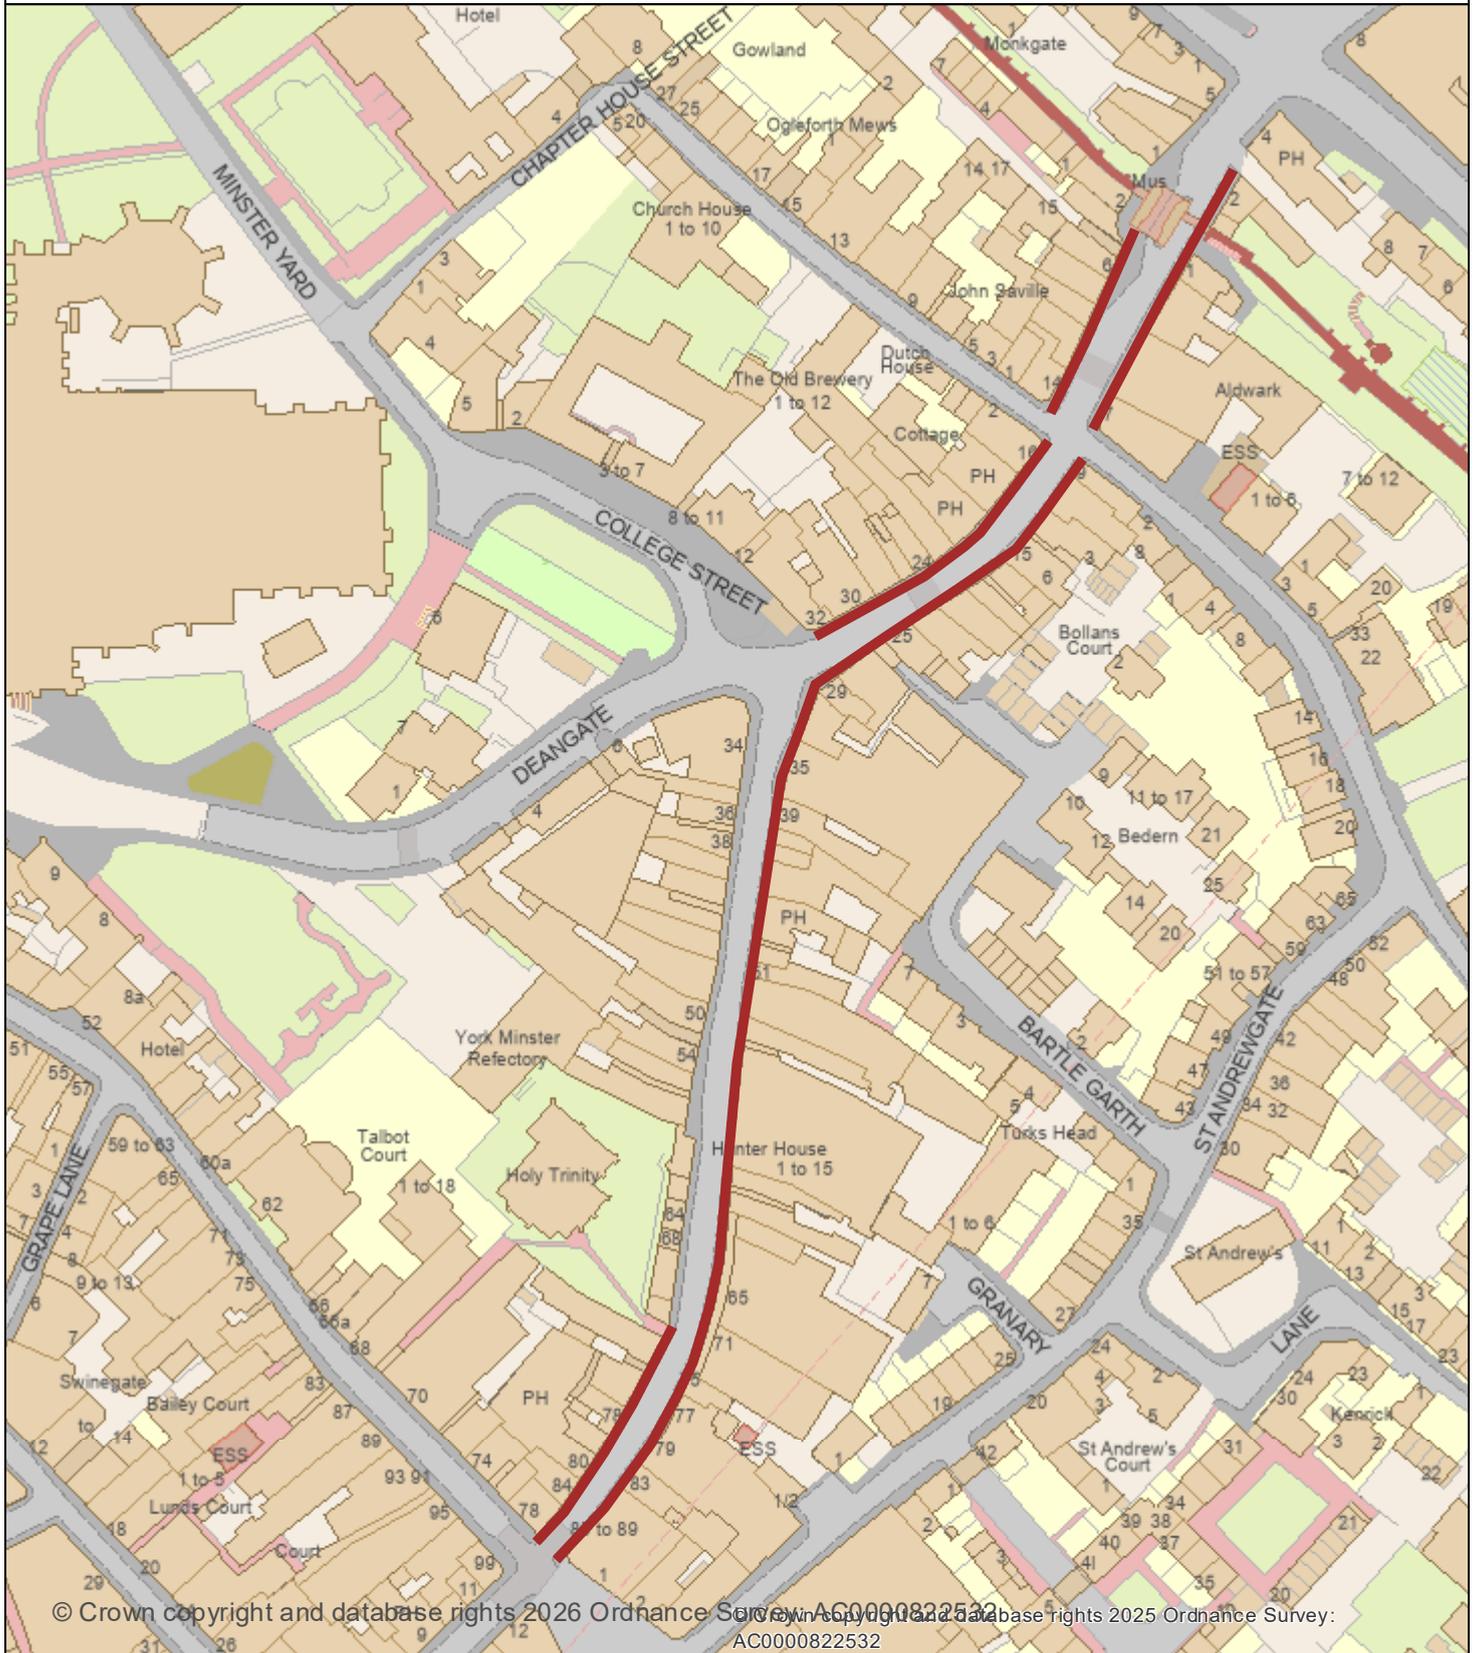

Date: 20 Mar 2026
Author: City of York Council
Scale: 1:1,500



LTP PRINCIPAL FOOTWAYS

ITEM	<input type="text" value="2"/>		
LOCATION	<input type="text" value="Back Swinegate"/>		
ROAD NO	<input type="text" value="45801164"/>		
WARD/PARISH	<input type="text" value="Guildhall"/>		
SCHEME DRAWING NO	<input type="text"/>		
DESCRIPTION OF WORK	<input type="text" value="Swinegate to Little Stonegate"/>		
<i>SPECIFICATION RECOMMENDATION</i>	<input type="text" value="Conservation paving"/>		
CW WIDTH	<input type="text"/>	FW WIDTH	<input type="text"/>
CW LENGTH	<input type="text"/>	FW LENGTH	<input type="text" value="114m"/>
CW AREA	<input type="text"/>	FW AREA	<input type="text"/>
FEE	<input type="text"/>		
TOTAL ESTIMATE	<input type="text" value="£ 136, 159"/>		

NOTES

Back Swinegate Footways



Date: 19 Mar 2026
Author: City of York Council
Scale: 1:500



LTP PRINCIPAL FOOTWAYS


ITEM	<input type="text" value="3"/>		
LOCATION	<input type="text" value="Little Stonegate"/>		
ROAD NO	<input type="text" value="45801563"/>		
WARD/PARISH	<input type="text" value="Guildhall"/>		
SCHEME DRAWING NO	<input type="text"/>		
DESCRIPTION OF WORK	<input type="text" value="Stonegate to Back Swinegate"/>		
<i>SPECIFICATION RECOMMENDATION</i>	<input type="text" value="Conservation Paving"/>		
CW WIDTH	<input type="text"/>	FW WIDTH	<input type="text"/>
CW LENGTH	<input type="text"/>	FW LENGTH	<input type="text" value="170m"/>
CW AREA	<input type="text"/>	FW AREA	<input type="text"/>
FEE	<input type="text"/>		
TOTAL ESTIMATE	<input type="text" value="£ 191,962"/>		

NOTES

Little Stonegate Footways



Date: 19 Mar 2026
Author: City of York Council
Scale: 1:500

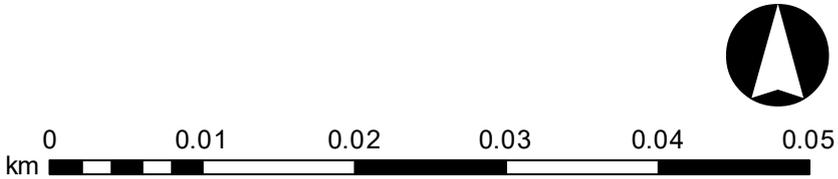


LTP PRINCIPAL FOOTWAYS

ITEM	<input type="text" value="4"/>		
LOCATION	<input type="text" value="Beckfield Lane"/>		
ROAD NO	<input type="text" value="45800360"/>		
WARD/PARISH	<input type="text" value="Acomb"/>		
SCHEME DRAWING NO	<input type="text"/>		
DESCRIPTION OF WORK	<input type="text" value="Norman Drive - Melwood Grove - even side"/>		
<i>SPECIFICATION RECOMMENDATION</i>	<input type="text" value="Footway resurfacing"/>		
CW WIDTH	<input type="text"/>	FW WIDTH	<input type="text"/>
CW LENGTH	<input type="text"/>	FW LENGTH	<input type="text" value="285m"/>
CW AREA	<input type="text"/>	FW AREA	<input type="text"/>
FEE	<input type="text"/>		
TOTAL ESTIMATE	<input type="text" value="£ 225,444"/>		

NOTES

Beckfield Lane Footway Proposed Area

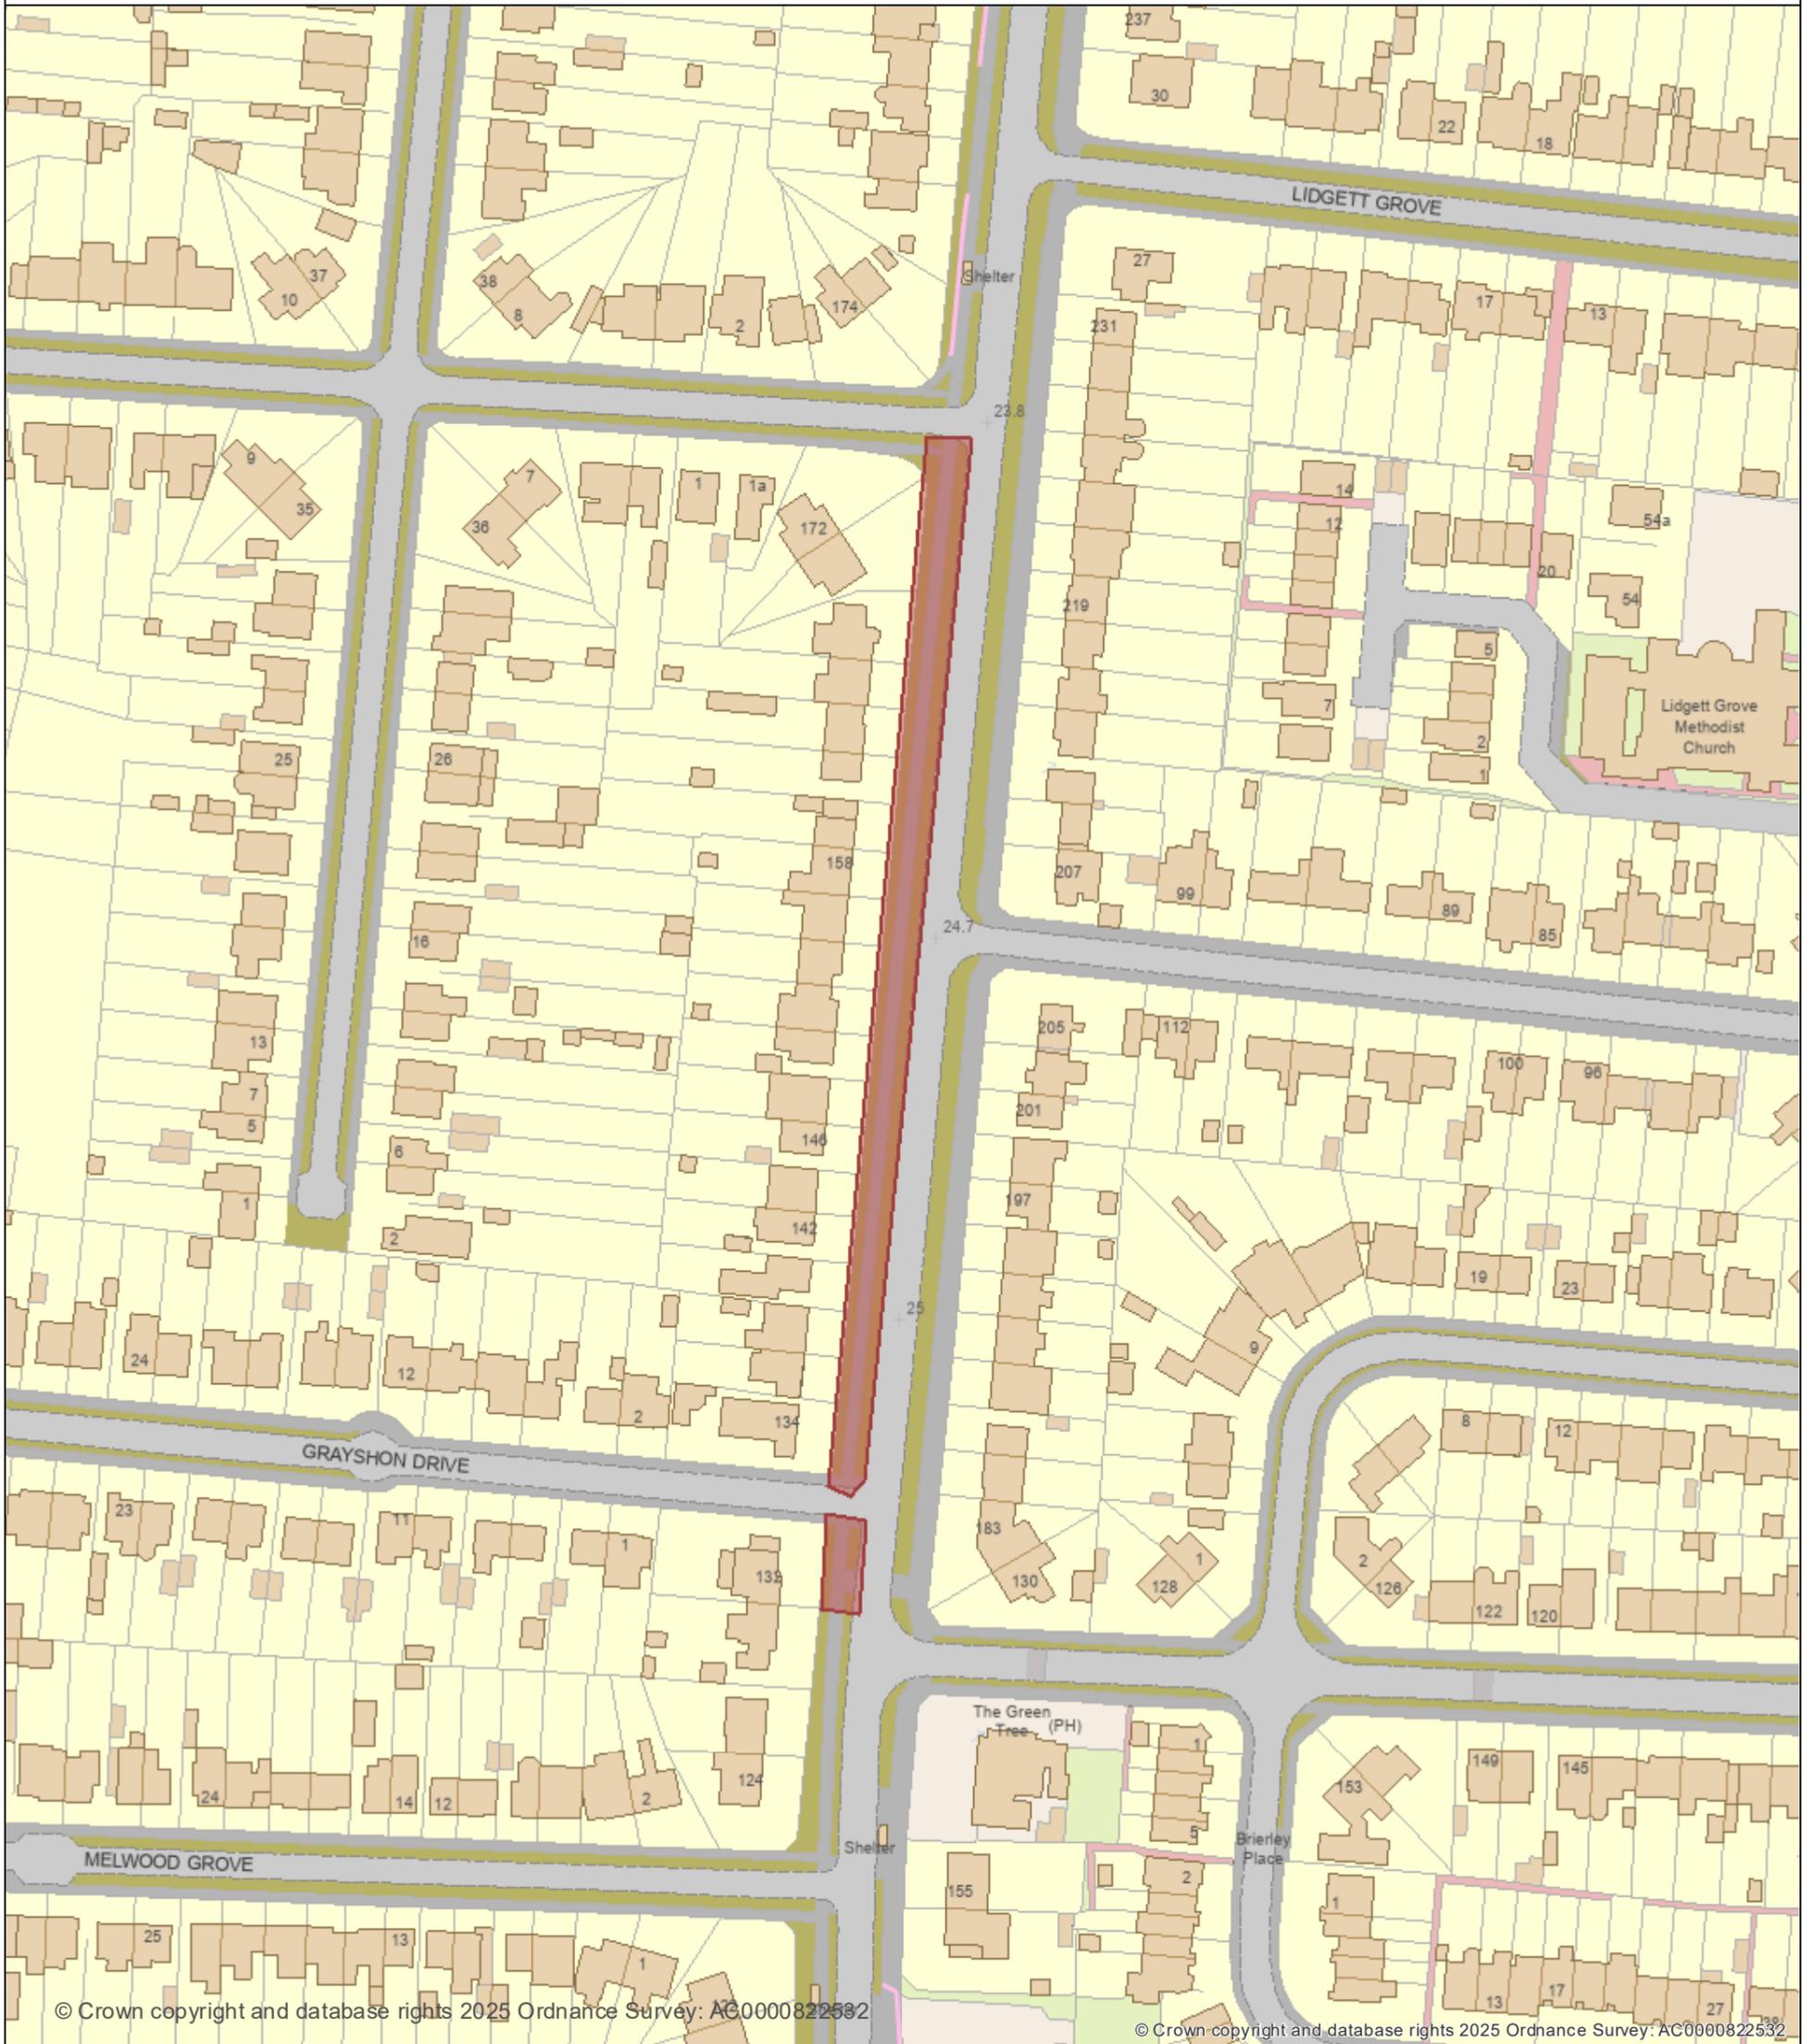

© Crown copyright and database rights 2025 Ordnance Survey: AC0000822532

© Crown copyright and database rights 2025 Ordnance Survey: AC0000822532

Date: 05 Dec 2025

Author: City of York Council

Scale: 1:1,250



LTP PRINCIPAL FOOTWAYS

ITEM	<input type="text" value="5"/>		
LOCATION	<input type="text" value="Knavesmire Cycle Way"/>		
ROAD NO	<input type="text"/>		
WARD/PARISH	<input type="text" value="Micklegate"/>		
SCHEME DRAWING NO	<input type="text"/>		
DESCRIPTION OF WORK	<input type="text" value="Opposite Hotel on Bishopthorpe Rd to past the allotments"/>		
<i>SPECIFICATION RECOMMENDATION</i>	<input type="text" value="Cycle way resurfacing"/>		
CW WIDTH	<input type="text"/>	FW WIDTH	<input type="text"/>
CW LENGTH	<input type="text"/>	FW LENGTH	<input type="text" value="767m"/>
CW AREA	<input type="text"/>	FW AREA	<input type="text"/>
FEE	<input type="text"/>		
TOTAL ESTIMATE	<input type="text" value="£ 370,643"/>		

NOTES

KNAVESMIRE CYCLE WAY



Date: 19 Mar 2026
Author: City of York Council
Scale: 1:7,000

