



Environment, Transport and Planning Directorate

## HIGHWAY ASSET MANAGEMENT

# PROGRAMME OF WORKS 2026-27



## RESURFACING 2026-2027

Highway Asset Management  
Hazel Court  
James Street  
YORK  
YO10 3DS

March 2026



**CARRIAGEWAY RESURFACING 26-27 PROGRAMME**

Street	Location	Ward	Type of works
1 Beckfield Lane	Wetherby Road to Lidgett Grove	Acomb	Plane and resurface
2 Keble Park North	Acaster Lane to End	Bishopthorpe	Plane and resurface
3 Murton Way	Osbalwick Link Rd to Derwent Arms	Osbalwick & Derwent	Plane and resurface
4 Sandy Lane	Holly Tree Garth to Common Lane	Stockton On Forest	Plane and resurface
5 A1237 (East & West approaches to Haxby Roundabout)	A1237 approaches to Haxby Rd Roundabout	Huntington & New Earswick	Plane and resurface
6 Grosvenor Road (Developer Contribution)	Alf Patrick Court to Bootham Crescent	Clifton	Plane and resurface
7 New Lane (Developer Contribution)	Anthea Drive to Jockey Lane	Huntington & New Earswick	Plane and resurface
8 Moor Lane, Copmanthorpe (Developer Contribution)	Station Road To Burial Ground	Copmanthorpe	Plane and resurface
9 Back Lane South, Wheldrake	Main street to Low Well Park	Wheldrake	Plane and resurface
10 Jockey Lane	New Lane to Malton Road Roundabout	Huntington & N.Earswick	Plane and resurface
11 Abelton Grove	South Lane to End	Haxby and Wiggington	Plane and resurface
12 Middlewood Close (Developer Contribution)	Wetherby Road to End	Rural West York	Plane and resurface
13 Ferry Lane	Acaster Lane to End	Bishopthorpe	Plane and resurface
14 Mansfield Street	Foss Islands Rd to End	Guildhall	Plane and resurface

## LTP PRINCIPAL CARRIAGEWAY

---


ITEM	<input type="text" value="1"/>		
LOCATION	<input type="text" value="Beckfield Lane"/>		
ROAD NO	<input type="text" value="45800360"/>		
WARD/PARISH	<input type="text" value="Acomb"/>		
SCHEME DRAWING NO	<input type="text"/>		
DESCRIPTION OF WORK	<input type="text" value="Wetherby Rd roundabout to Lidgett Grove"/>		
<i>SPECIFICATION RECOMMENDATION</i>	<input type="text" value="Plane and resurface"/>		
CW WIDTH	<input type="text" value="8"/>	FW WIDTH	<input type="text"/>
CW LENGTH	<input type="text" value="1173"/>	FW LENGTH	<input type="text"/>
CW AREA	<input type="text" value="8230m2"/>	FW AREA	<input type="text"/>
FEE	<input type="text"/>		
TOTAL ESTIMATE	<input type="text" value="£510, 039"/>		

NOTES

# Beckfield Lane



**Date:** 20 Mar 2026  
**Author:** City of York Council  
**Scale:** 1:6,000

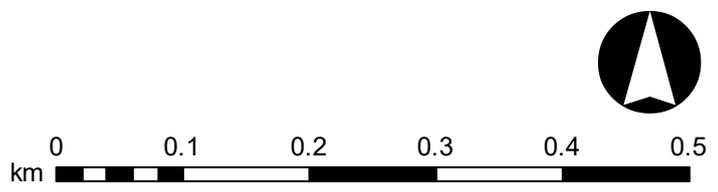

## LTP PRINCIPAL CARRIAGEWAY

---

ITEM

2

LOCATION

Keble Park North

ROAD NO

34200140

WARD/PARISH

Bishopthorpe

SCHEME DRAWING NO

DESCRIPTION  
OF WORK

Acaster Lane to End

*SPECIFICATION  
RECOMMENDATION*

Plane and resurface

CW WIDTH

FW WIDTH

CW LENGTH

430

FW LENGTH

CW AREA

2824 m2

FW AREA

FEE

TOTAL ESTIMATE

£248762

NOTES

--

# Keble Park North



© Crown copyright and database rights 2025 Ordnance Survey: AC0000822532

© Crown copyright and database rights 2025 Ordnance Survey: AC0000822532

**Date:** 21 Mar 2025

**Author:** City of York Council

**Scale:** 1:2,000




# LTP PRINCIPAL CARRIAGEWAY

---

ITEM	<input type="text" value="3"/>		
LOCATION	<input type="text" value="Murton Way (C175) &amp; Osbaldwick Village"/>		
ROAD NO	<input type="text" value="33301864"/>		
WARD/PARISH	<input type="text" value="Osbaldwick and Derwent"/>		
SCHEME DRAWING NO	<input type="text"/>		
DESCRIPTION OF WORK	<input type="text" value="Osbaldwick Lane to Osbaldwick Link Road"/>		
<i>SPECIFICATION RECOMMENDATION</i>	<input type="text" value="Plane and resurface"/>		
CW WIDTH	<input type="text"/>	FW WIDTH	<input type="text"/>
CW LENGTH	<input type="text"/>	FW LENGTH	<input type="text"/>
CW AREA	<input type="text" value="2293m2"/>	FW AREA	<input type="text"/>
FEE	<input type="text"/>		
TOTAL ESTIMATE	<input type="text" value="£212, 696"/>		

NOTES

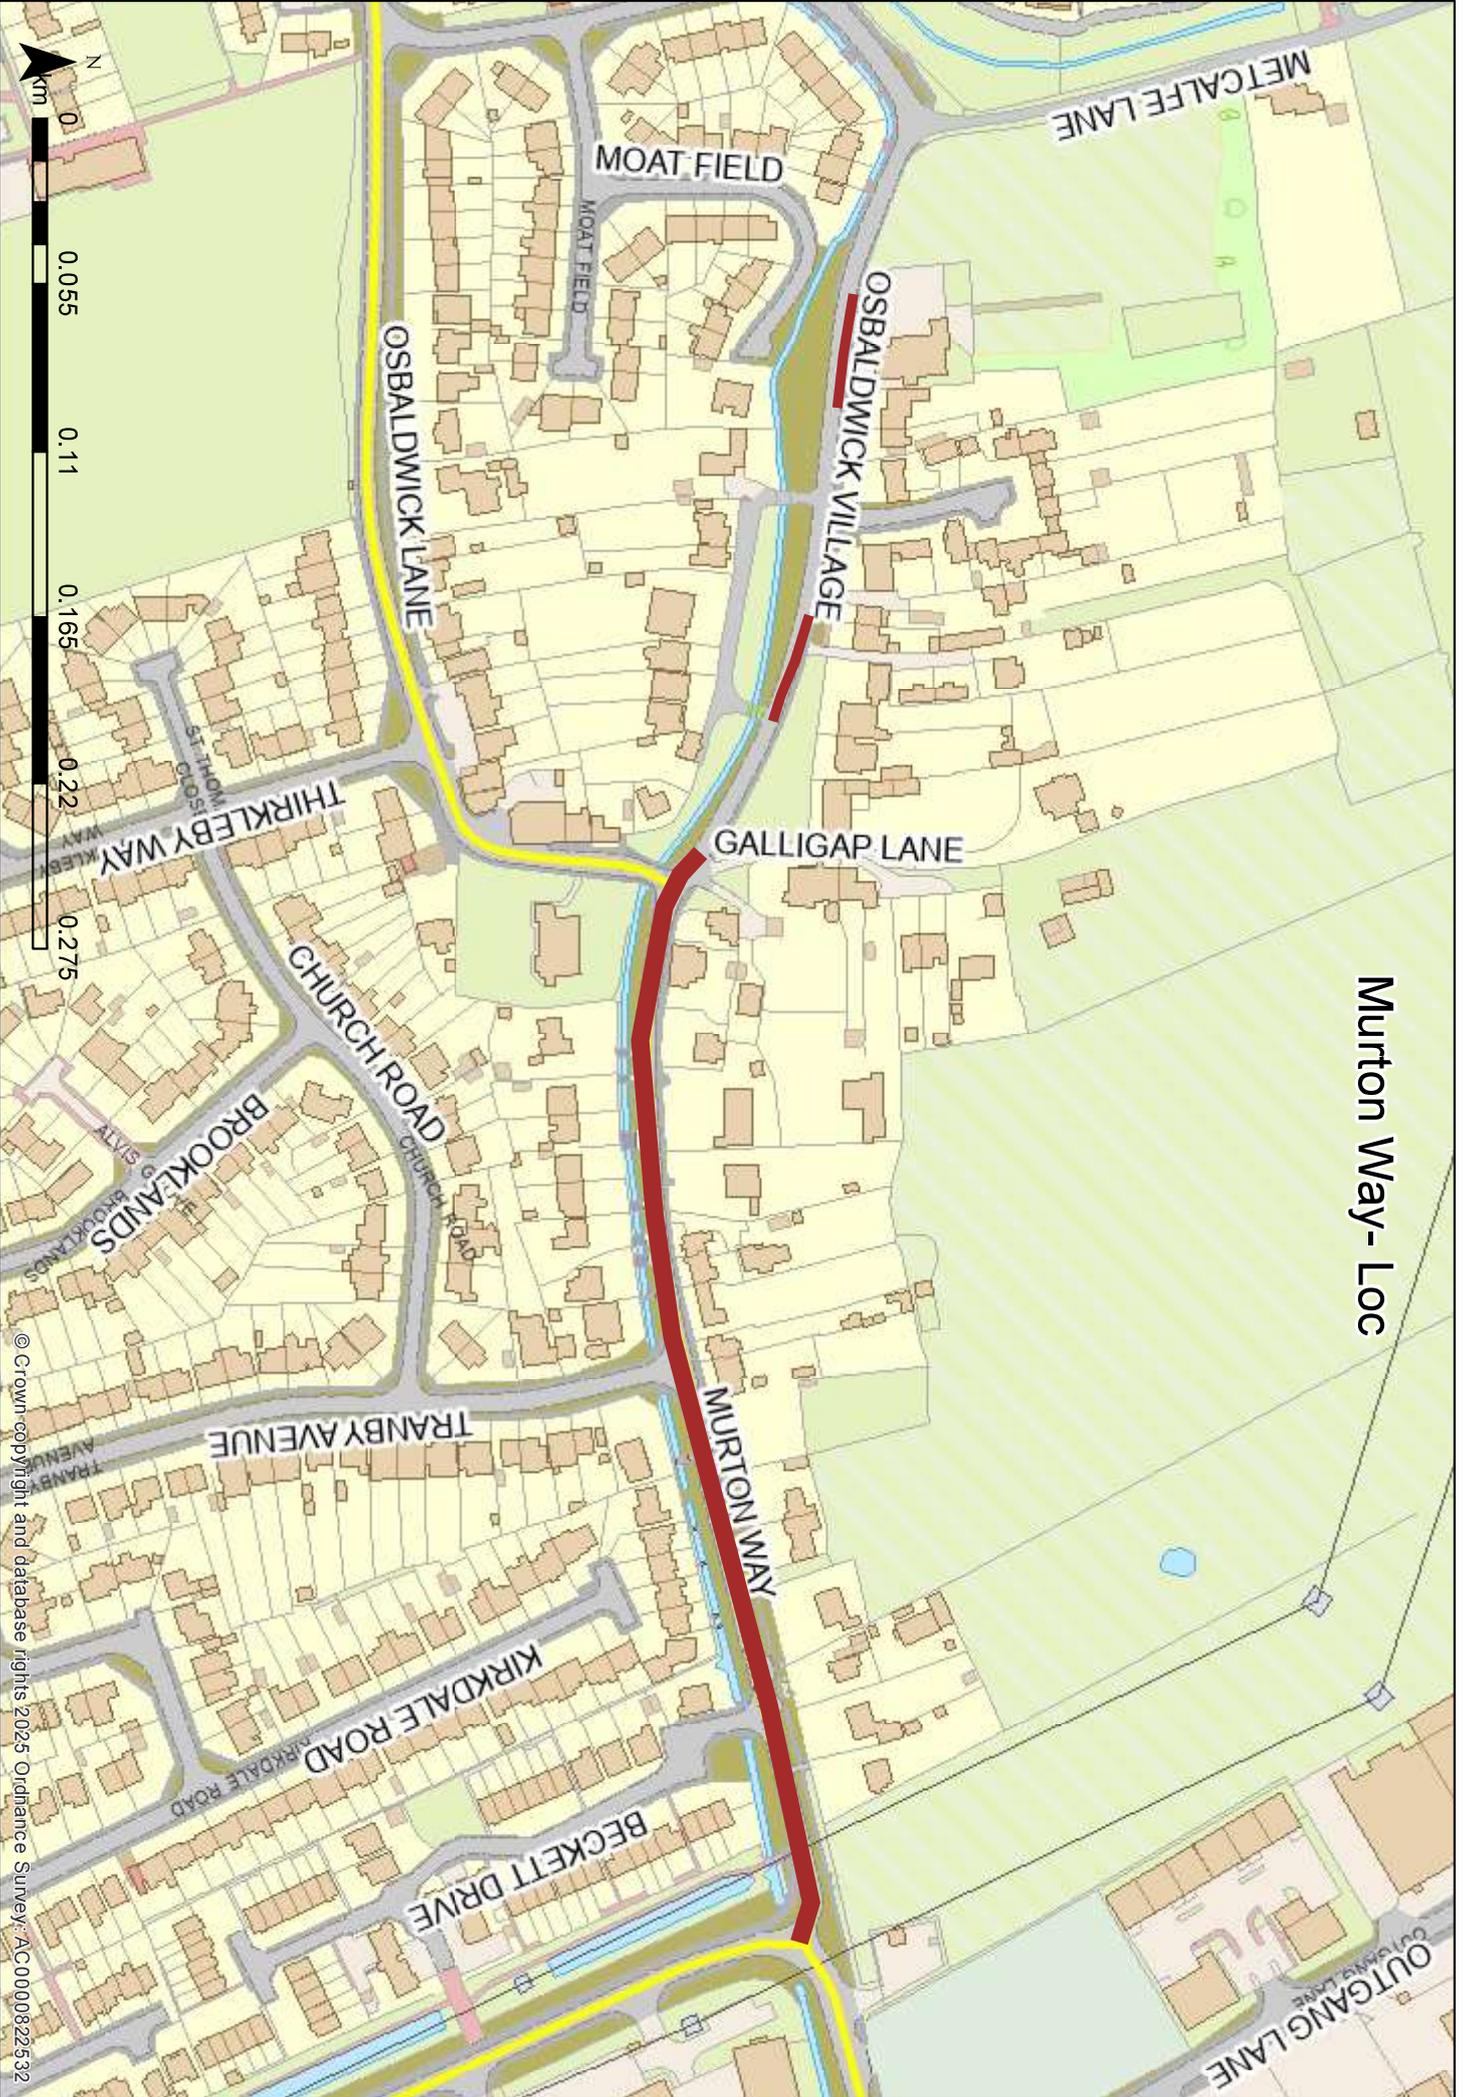

Murton Way- Loc




© Crown copyright and database rights 2025 Ordnance Survey. AC0000822532

# LTP PRINCIPAL CARRIAGEWAY

---

ITEM	<input type="text" value="4"/>		
LOCATION	<input type="text" value="Sandy Lane"/>		
ROAD NO	<input type="text" value="33301331"/>		
WARD/PARISH	<input type="text" value="Strensall"/>		
SCHEME DRAWING NO	<input type="text"/>		
DESCRIPTION OF WORK	<input type="text" value="Holly Garth to Hazelbush Lane/ Common Lane"/>		
<i>SPECIFICATION RECOMMENDATION</i>	<input type="text" value="resurface"/>		
CW WIDTH	<input type="text"/>	FW WIDTH	<input type="text"/>
CW LENGTH	<input type="text"/>	FW LENGTH	<input type="text"/>
CW AREA	<input type="text" value="7945 m2"/>	FW AREA	<input type="text"/>
FEE	<input type="text"/>		
TOTAL ESTIMATE	<input type="text" value="£ 303,758"/>		

NOTES

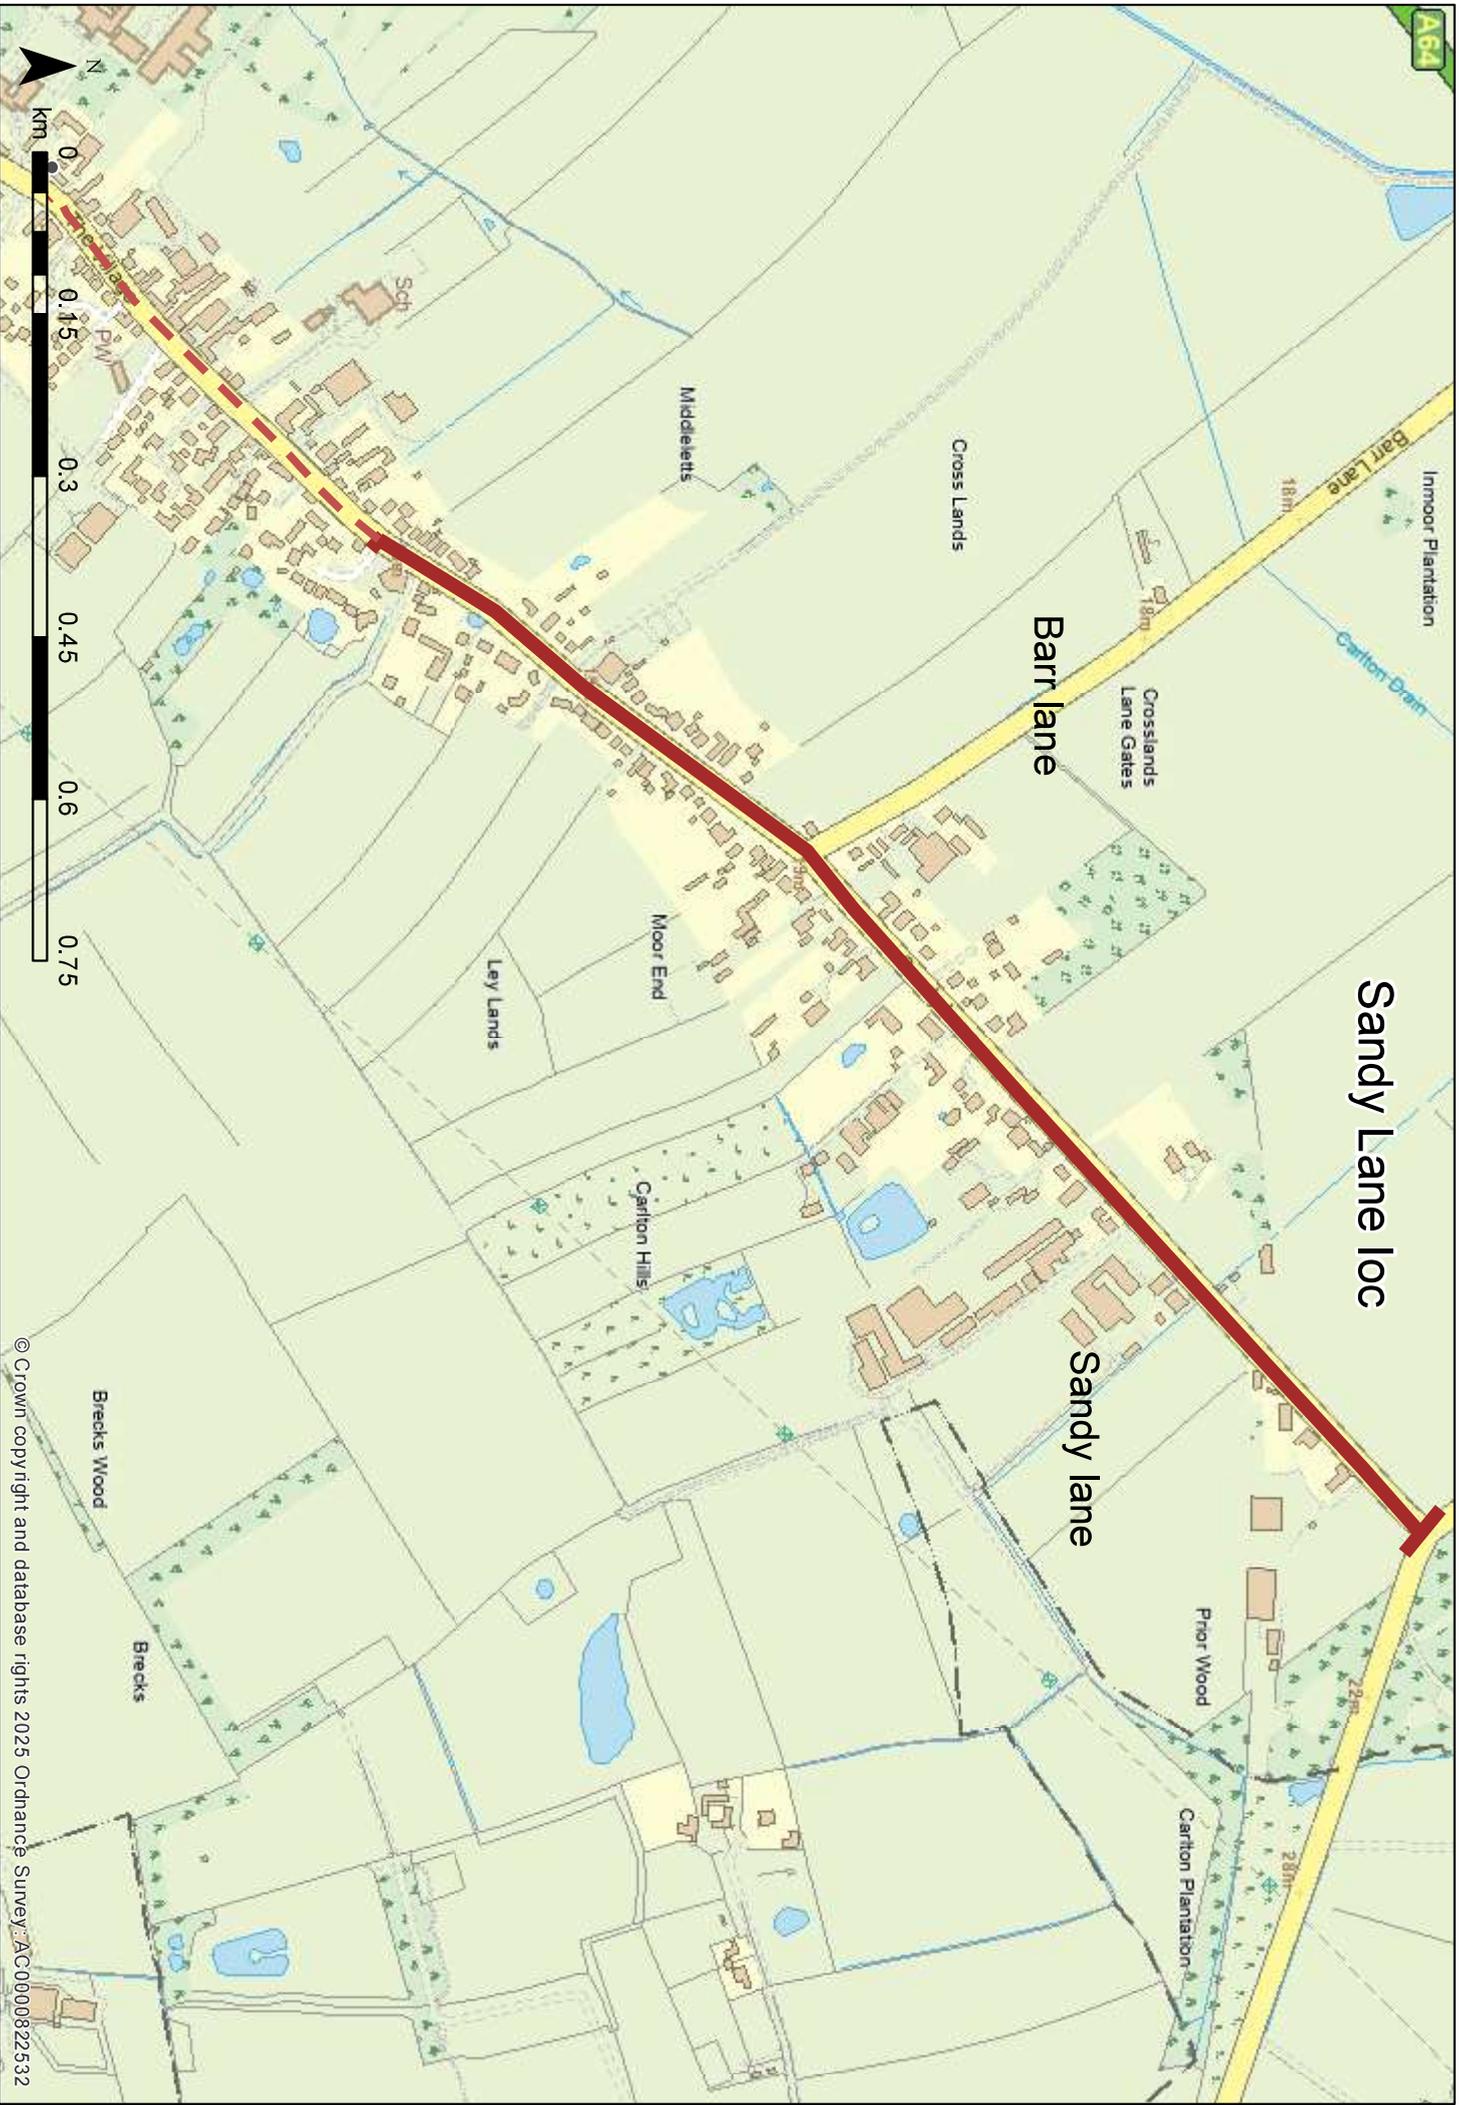

Sandy Lane loc

Barr lane


Sandy lane

## LTP PRINCIPAL CARRIAGEWAY

---

ITEM	<input type="text" value="5"/>		
LOCATION	<input type="text" value="A1237 (East &amp; West Approaches to Haxby Roundabout)"/>		
ROAD NO	<input type="text" value="45802286, 45802285"/>		
WARD/PARISH	<input type="text" value="Huntington and New Earswick"/>		
SCHEME DRAWING NO	<input type="text"/>		
DESCRIPTION OF WORK	<input type="text" value="Eastbound and Westbound approaches to Haxby Roundabout including the roundabout"/>		
<i>SPECIFICATION RECOMMENDATION</i>	<input type="text" value="Plane and resurface"/>		
CW WIDTH	<input type="text"/>	FW WIDTH	<input type="text"/>
CW LENGTH	<input type="text"/>	FW LENGTH	<input type="text"/>
CW AREA	<input type="text" value="1835 m2"/>	FW AREA	<input type="text"/>
FEE	<input type="text"/>		
TOTAL ESTIMATE	<input type="text" value="£ 164,061"/>		

NOTES

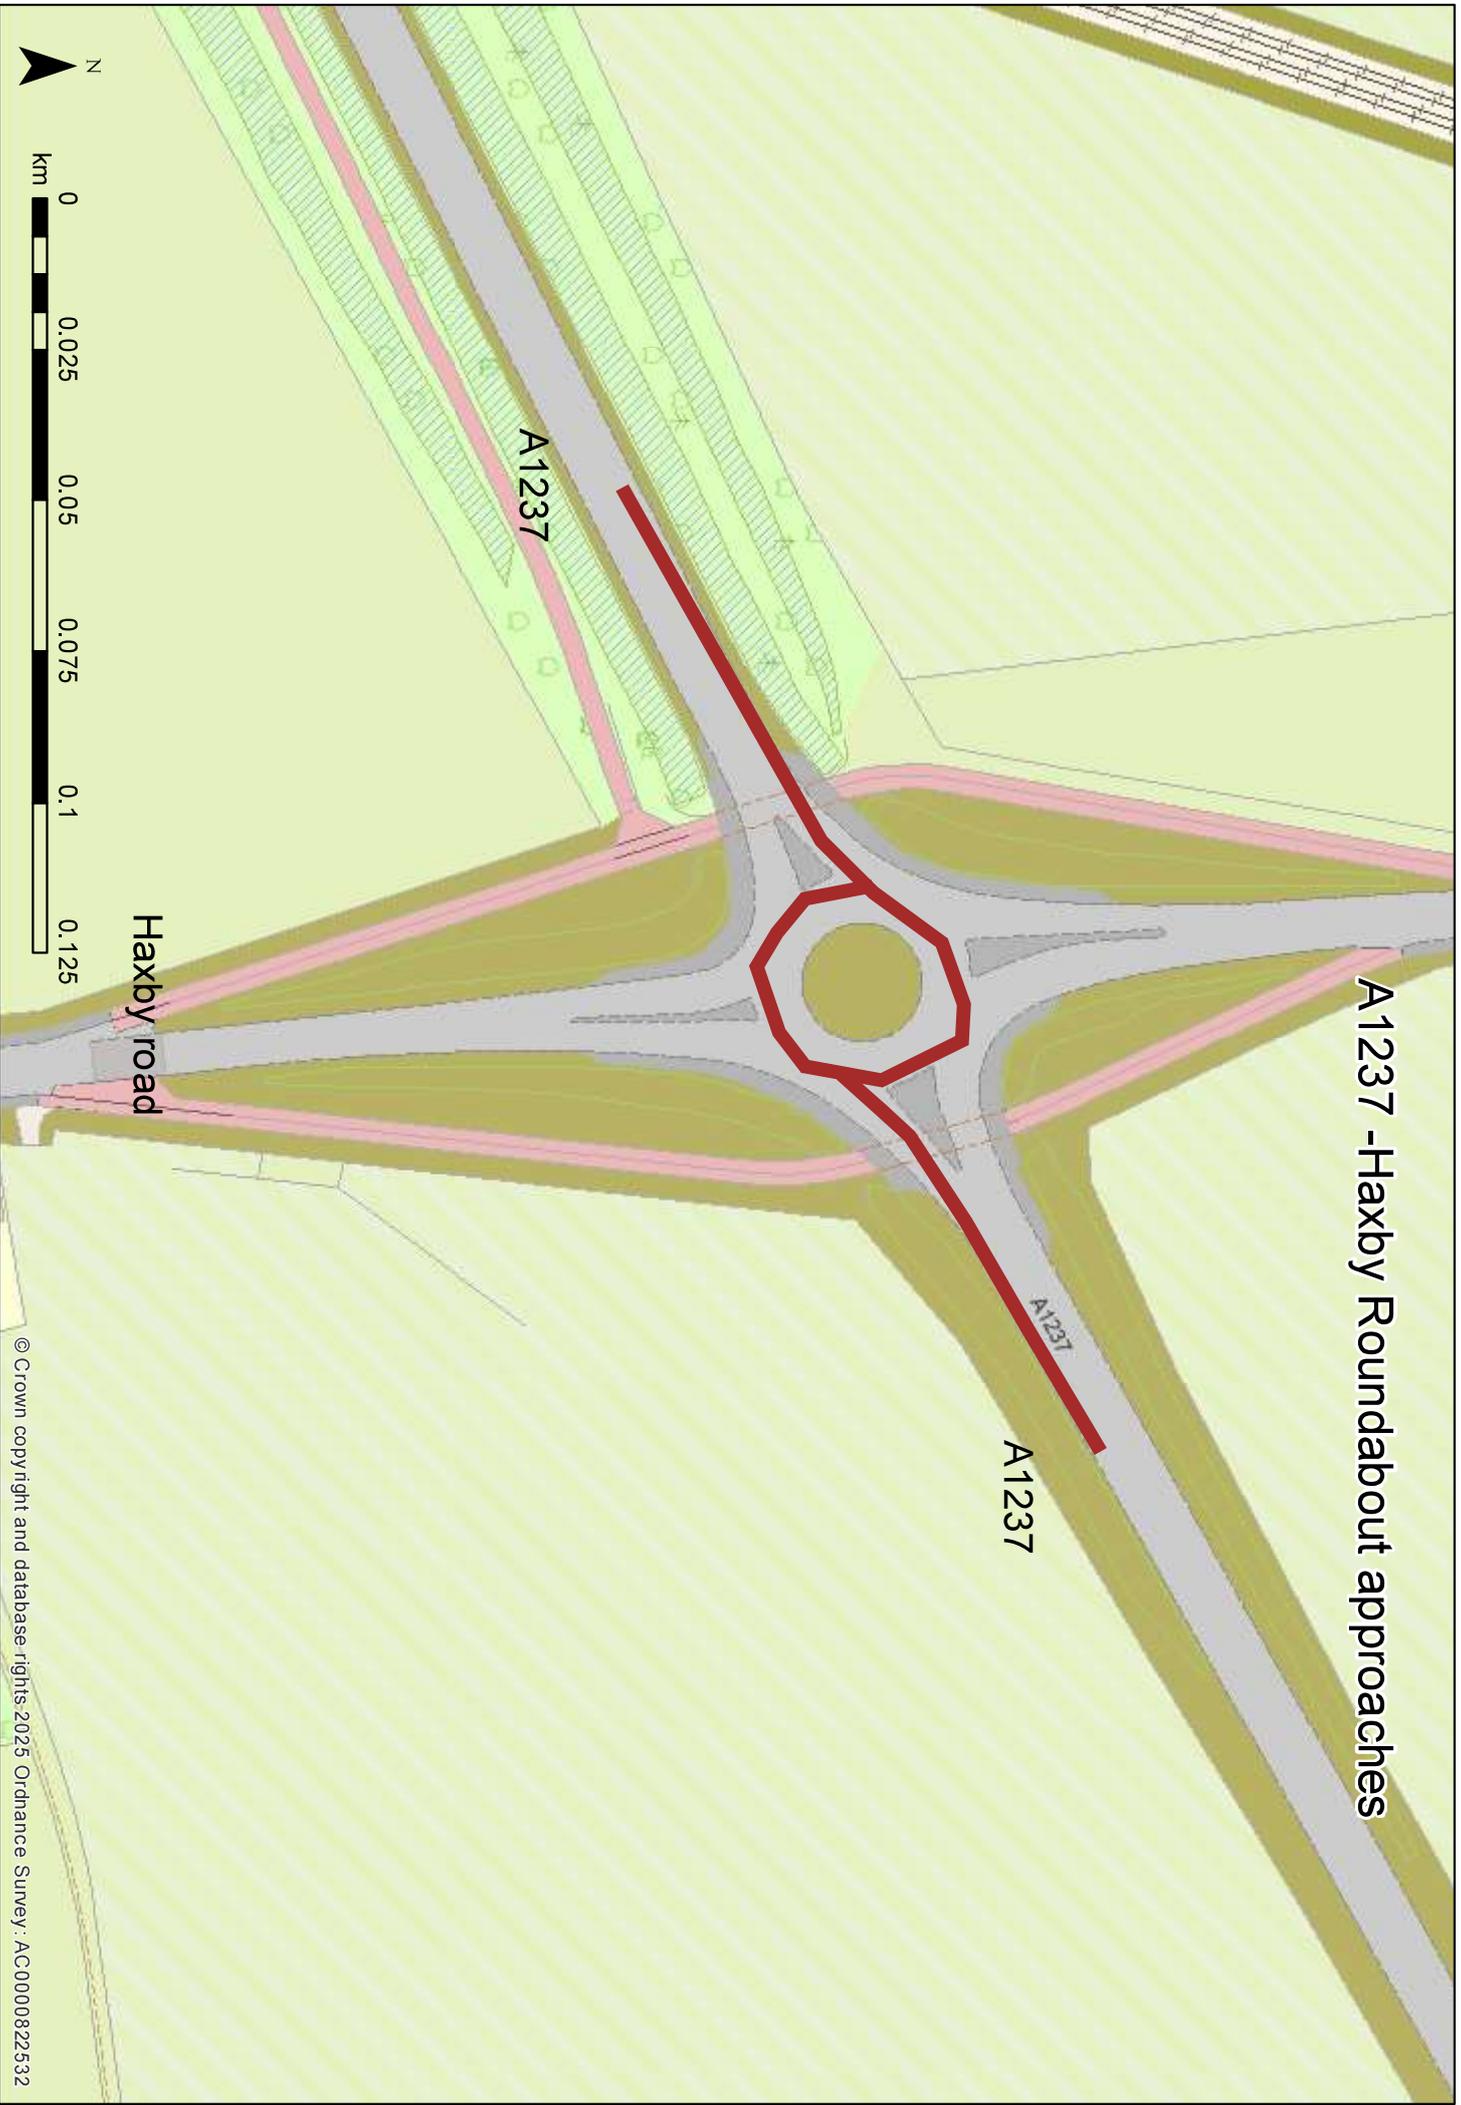


A1237 - Haxby Roundabout approaches

A1237

A1237

Haxby road

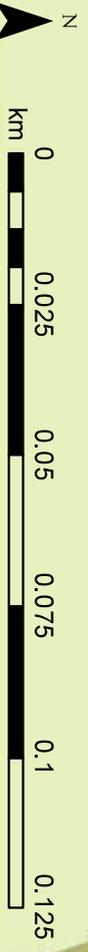


# LTP PRINCIPAL CARRIAGEWAY


---

ITEM	<input type="text" value="6"/>		
LOCATION	<input type="text" value="Grosvenor Road"/>		
ROAD NO	<input type="text" value="45801434"/>		
WARD/PARISH	<input type="text" value="Clifton"/>		
SCHEME DRAWING NO	<input type="text"/>		
DESCRIPTION OF WORK	<input type="text" value="Alf Patrick Court to Bootham Crescent - Developer Contribution"/>		
<i>SPECIFICATION RECOMMENDATION</i>	<input type="text" value="Excavation reinstatement and resurface"/>		
CW WIDTH	<input type="text"/>	FW WIDTH	<input type="text"/>
CW LENGTH	<input type="text"/>	FW LENGTH	<input type="text"/>
CW AREA	<input type="text" value="1327m2"/>	FW AREA	<input type="text"/>
FEE	<input type="text"/>		
TOTAL ESTIMATE	<input type="text" value="£ 152,900"/>		

NOTES

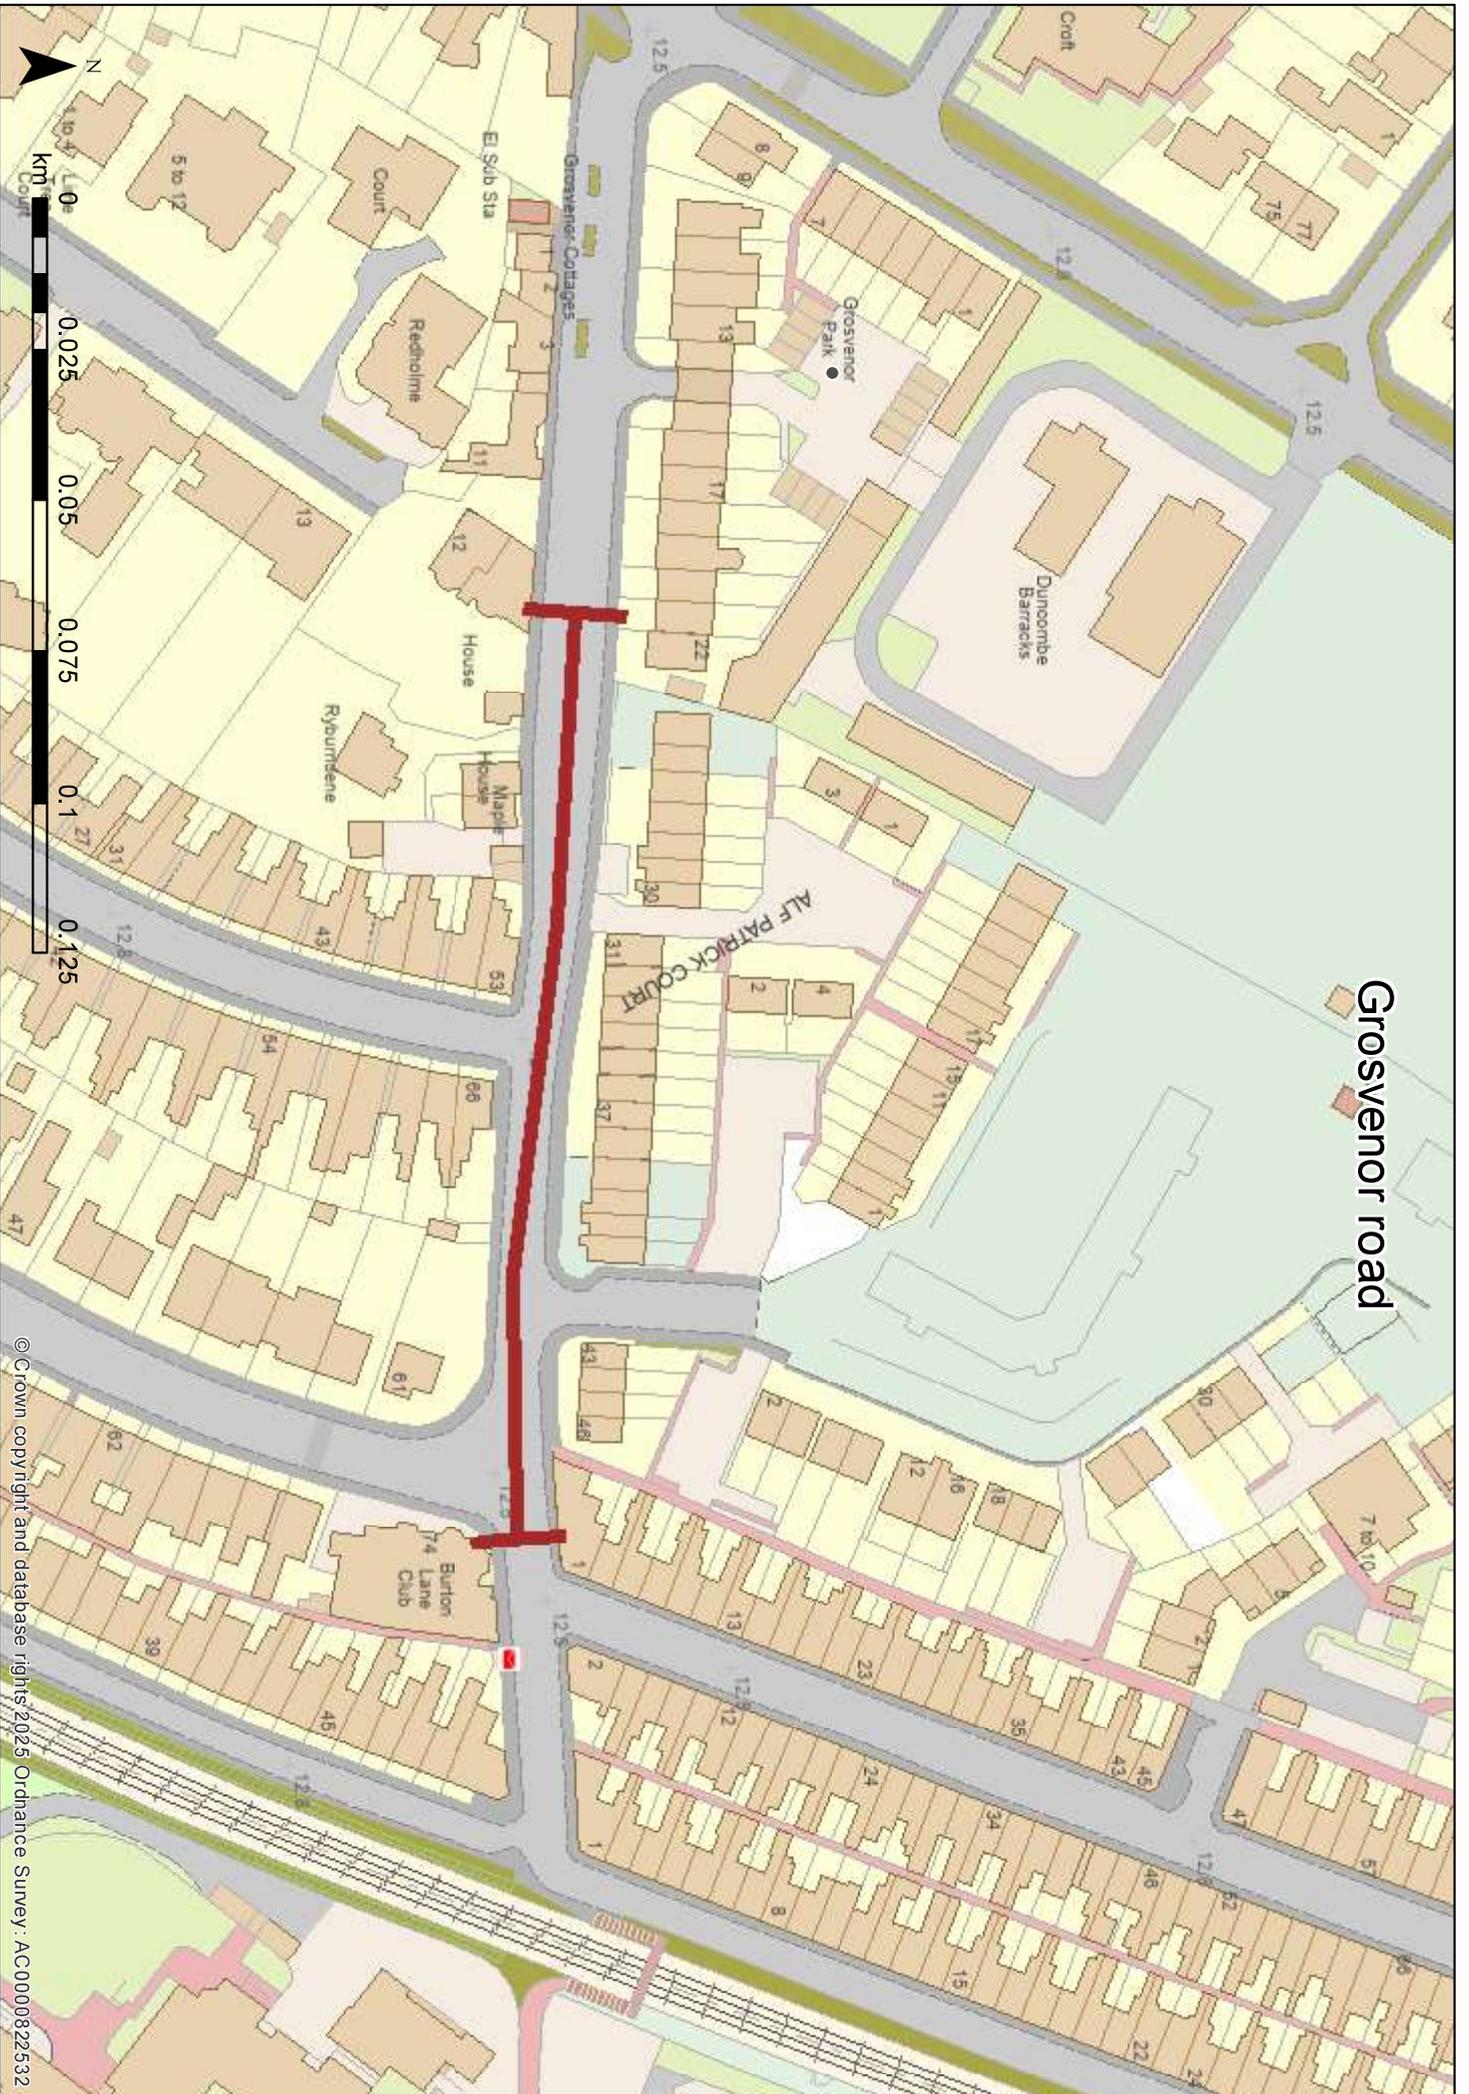

Grosvenor road

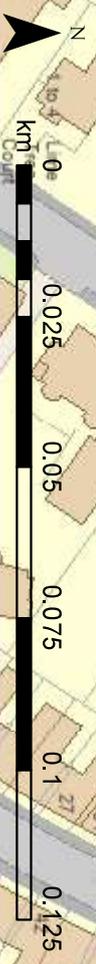


# LTP PRINCIPAL CARRIAGEWAY

---


ITEM	<input type="text" value="7"/>		
LOCATION	<input type="text" value="New Lane - C 414 Developer Contribution"/>		
ROAD NO	<input type="text" value="33301871"/>		
WARD/PARISH	<input type="text" value="Huntington and New Earswick"/>		
SCHEME DRAWING NO	<input type="text"/>		
DESCRIPTION OF WORK	<input type="text" value="Anthea Drive to Jockey lane"/>		
<i>SPECIFICATION RECOMMENDATION</i>	<input type="text"/>		
CW WIDTH	<input type="text" value="8"/>	FW WIDTH	<input type="text"/>
CW LENGTH	<input type="text" value="446"/>	FW LENGTH	<input type="text"/>
CW AREA	<input type="text" value="3568m2"/>	FW AREA	<input type="text"/>
FEE	<input type="text"/>		
TOTAL ESTIMATE	<input type="text" value="£ 70,312"/>		

NOTES

# New Lane

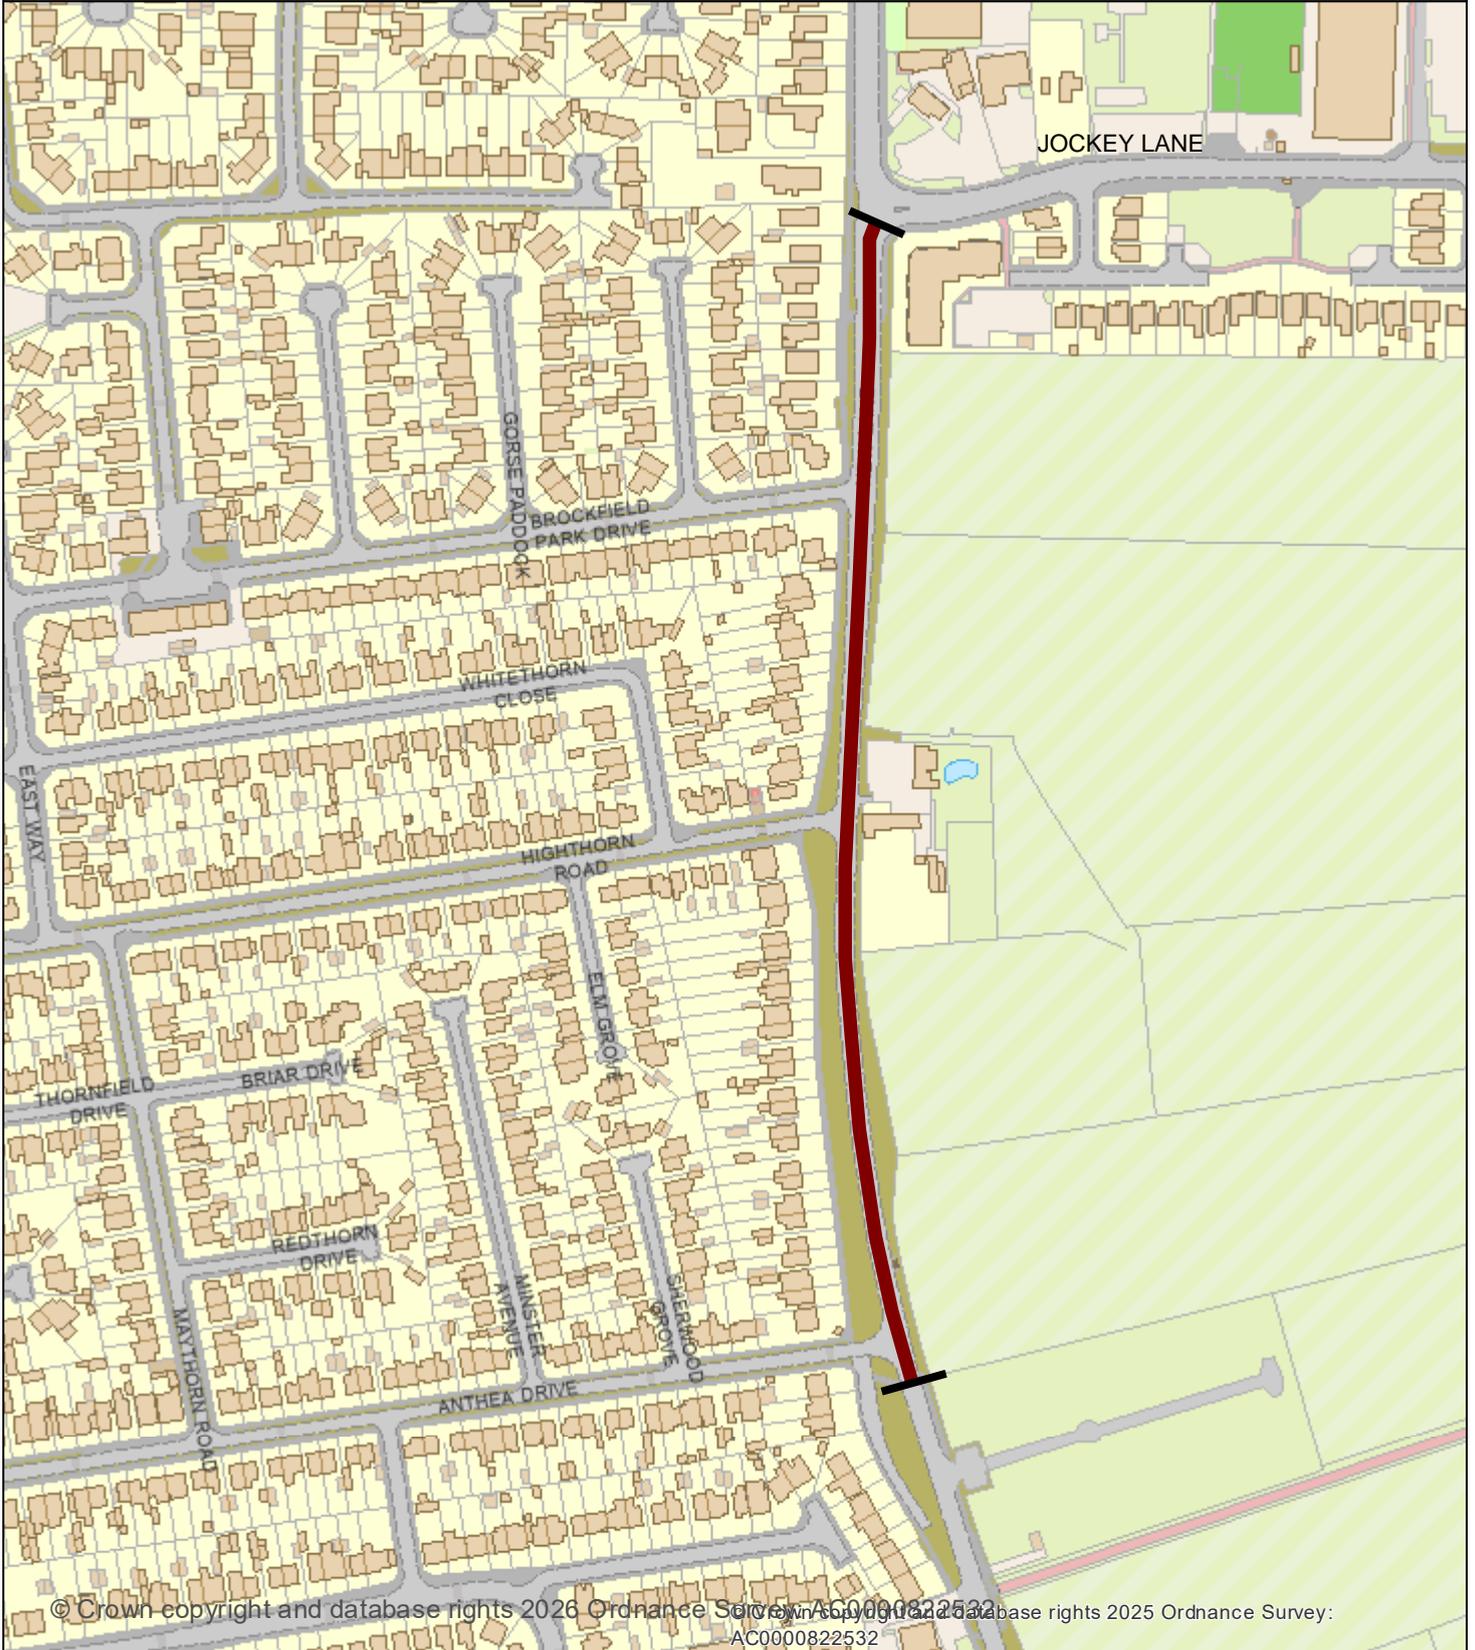

**Date:** 20 Mar 2026  
**Author:** City of York Council  
**Scale:** 1:3,000

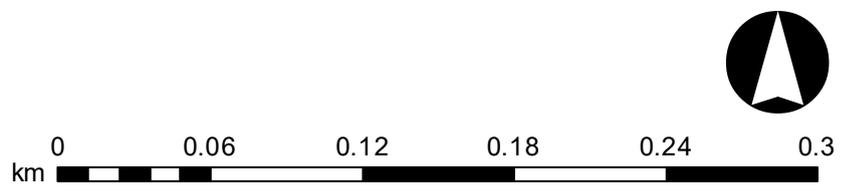


# LTP PRINCIPAL CARRIAGEWAY

---

ITEM	<input type="text" value="8"/>		
LOCATION	<input type="text" value="Moor Lane- Developer Contribution"/>		
ROAD NO	<input type="text" value="45802282"/>		
WARD/PARISH	<input type="text" value="Copmanthorpe"/>		
SCHEME DRAWING NO	<input type="text"/>		
DESCRIPTION OF WORK	<input type="text" value="Burial Ground to Station Road"/>		
<i>SPECIFICATION RECOMMENDATION</i>	<input type="text" value="Plane and Resurface"/>		
CW WIDTH	<input type="text" value="4.8"/>	FW WIDTH	<input type="text"/>
CW LENGTH	<input type="text" value="298"/>	FW LENGTH	<input type="text"/>
CW AREA	<input type="text" value="1449 m2"/>	FW AREA	<input type="text"/>
FEE	<input type="text"/>		
TOTAL ESTIMATE	<input type="text" value="£ 63,615"/>		

NOTES

# Moor Lane Copmanthorpe

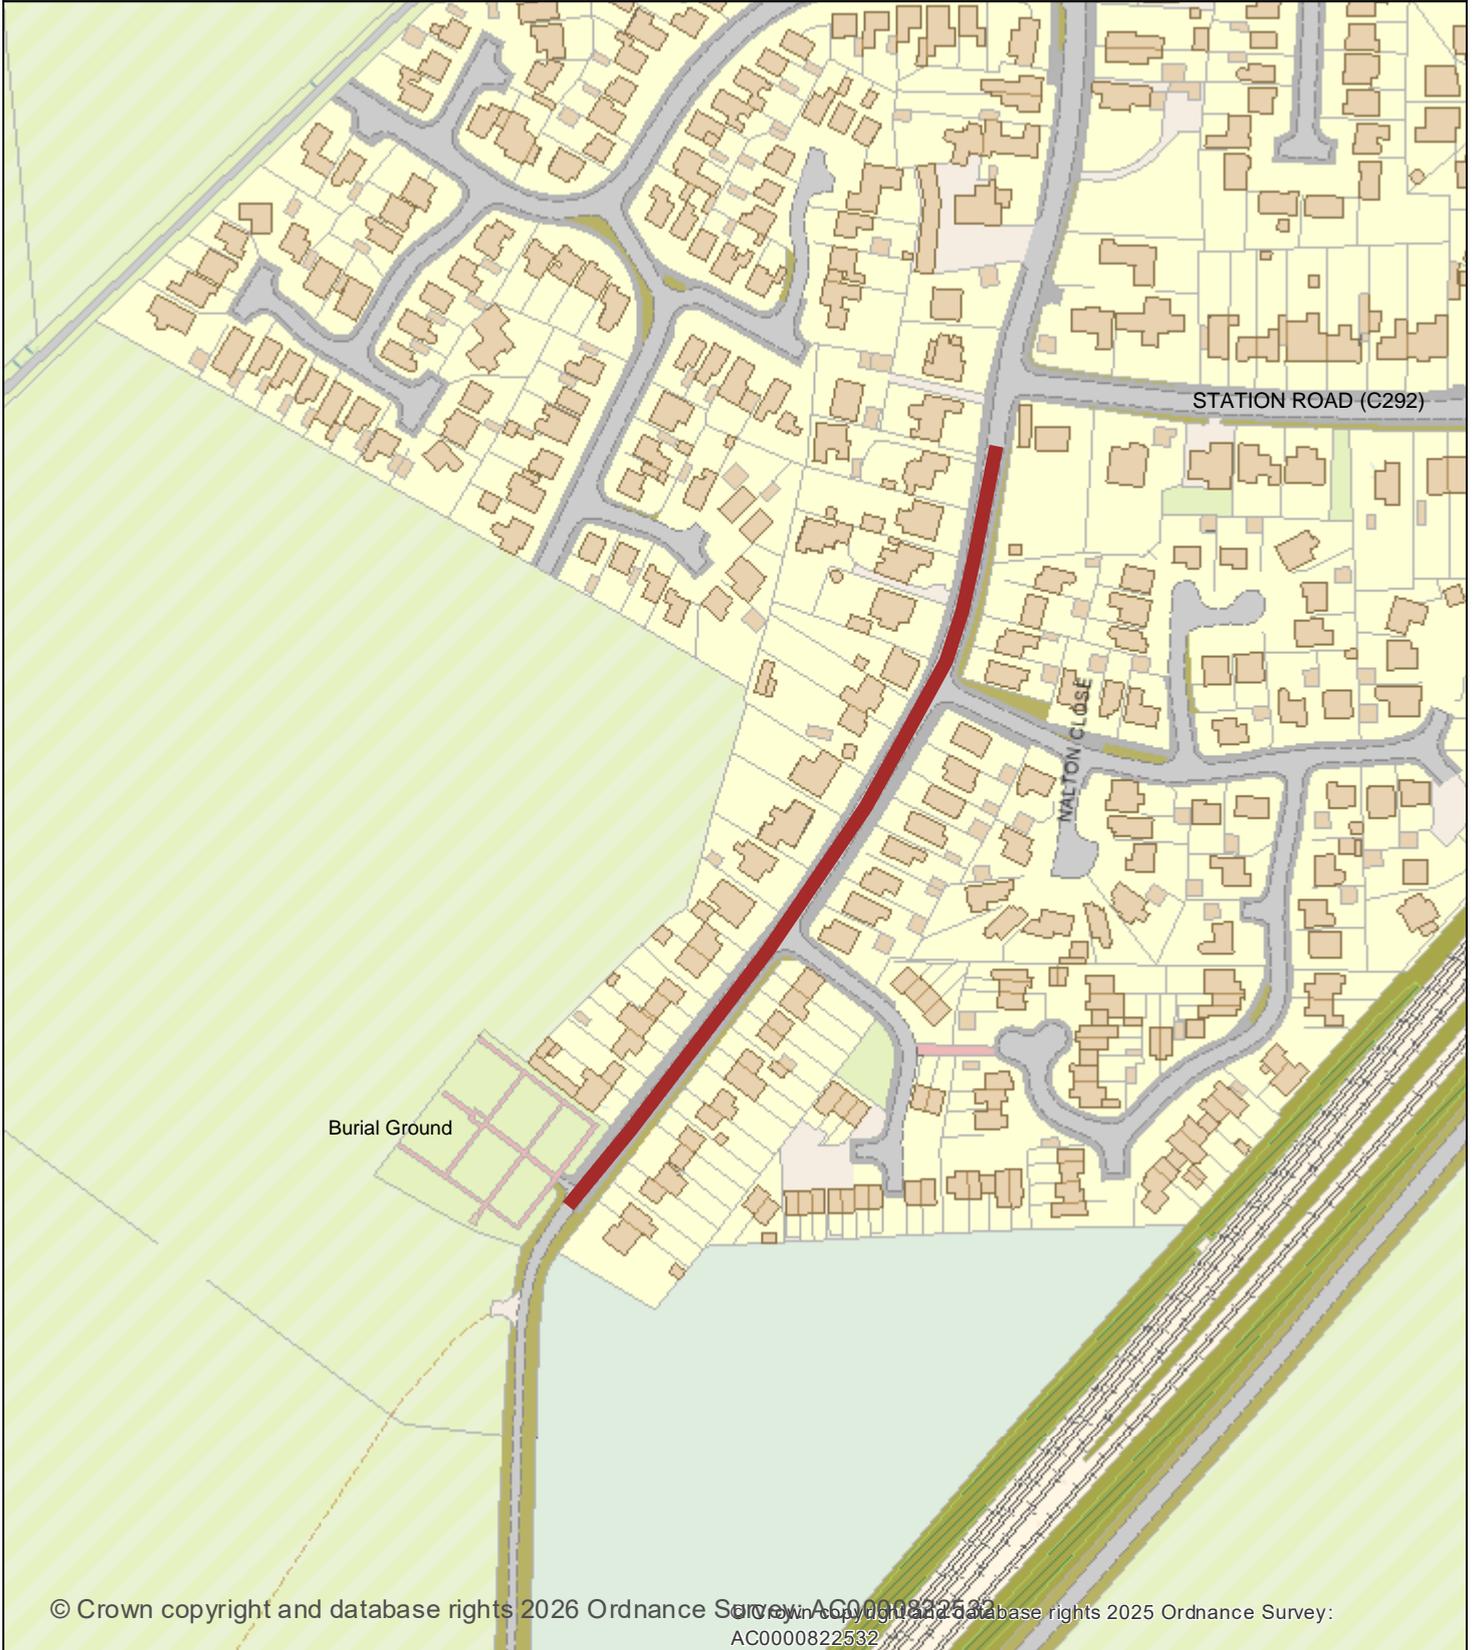

**Date:** 20 Mar 2026  
**Author:** City of York Council  
**Scale:** 1:2,500



# LTP PRINCIPAL CARRIAGEWAY

---

ITEM

9

LOCATION

Back Lane South

ROAD NO

34502464

WARD/PARISH

Wheldrake

SCHEME DRAWING NO

DESCRIPTION  
OF WORK

Low Well Park to Main Street

*SPECIFICATION  
RECOMMENDATION*

Plane and Resurface

CW WIDTH

FW WIDTH

CW LENGTH

228m

FW LENGTH

CW AREA

m2

FW AREA


FEE

TOTAL ESTIMATE

£ 55,245

NOTES

# Back Lane South Wheldrake

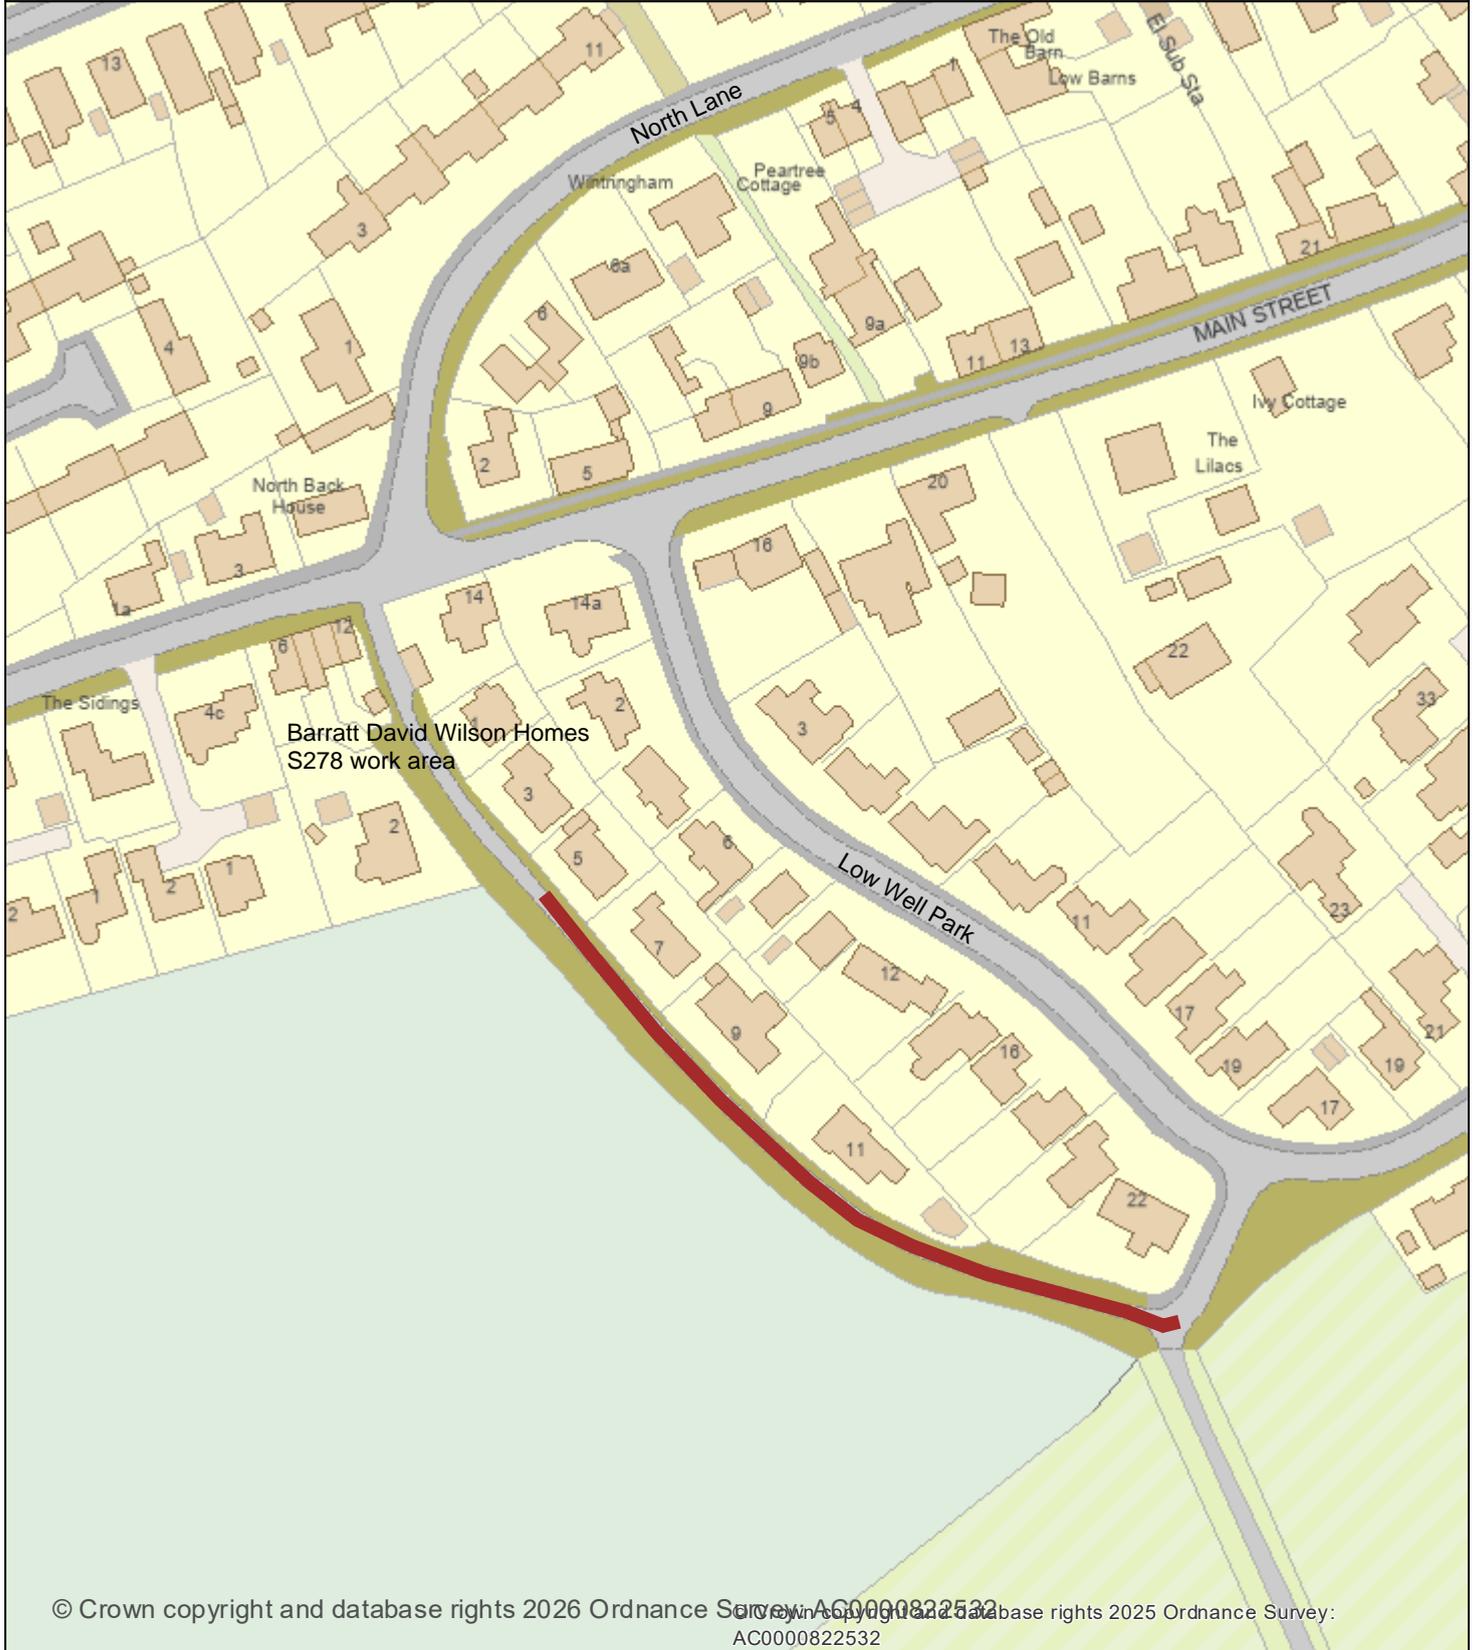

© Crown copyright and database rights 2026 Ordnance Survey. AC0000822532  
© Crown copyright and database rights 2025 Ordnance Survey: AC0000822532

**Date:** 20 Mar 2026  
**Author:** City of York Council  
**Scale:** 1:1,500




# LTP PRINCIPAL CARRIAGEWAY

---

ITEM	<input type="text" value="10"/>		
LOCATION	<input type="text" value="Jockey Lane"/>		
ROAD NO	<input type="text" value="33301748"/>		
WARD/PARISH	<input type="text" value="Huntington &amp; New Earswick"/>		
SCHEME DRAWING NO	<input type="text"/>		
DESCRIPTION OF WORK	<input type="text" value="New Lane to Malton Rd Roundabout"/>		
<i>SPECIFICATION RECOMMENDATION</i>	<input type="text" value="Plane and Resurface"/>		
CW WIDTH	<input type="text"/>	FW WIDTH	<input type="text"/>
CW LENGTH	<input type="text" value="2308m"/>	FW LENGTH	<input type="text"/>
CW AREA	<input type="text" value="m2"/>	FW AREA	<input type="text"/>
FEE	<input type="text"/>		
TOTAL ESTIMATE	<input type="text" value="£ 236,604"/>		

NOTES

# C415 Jockey Lane

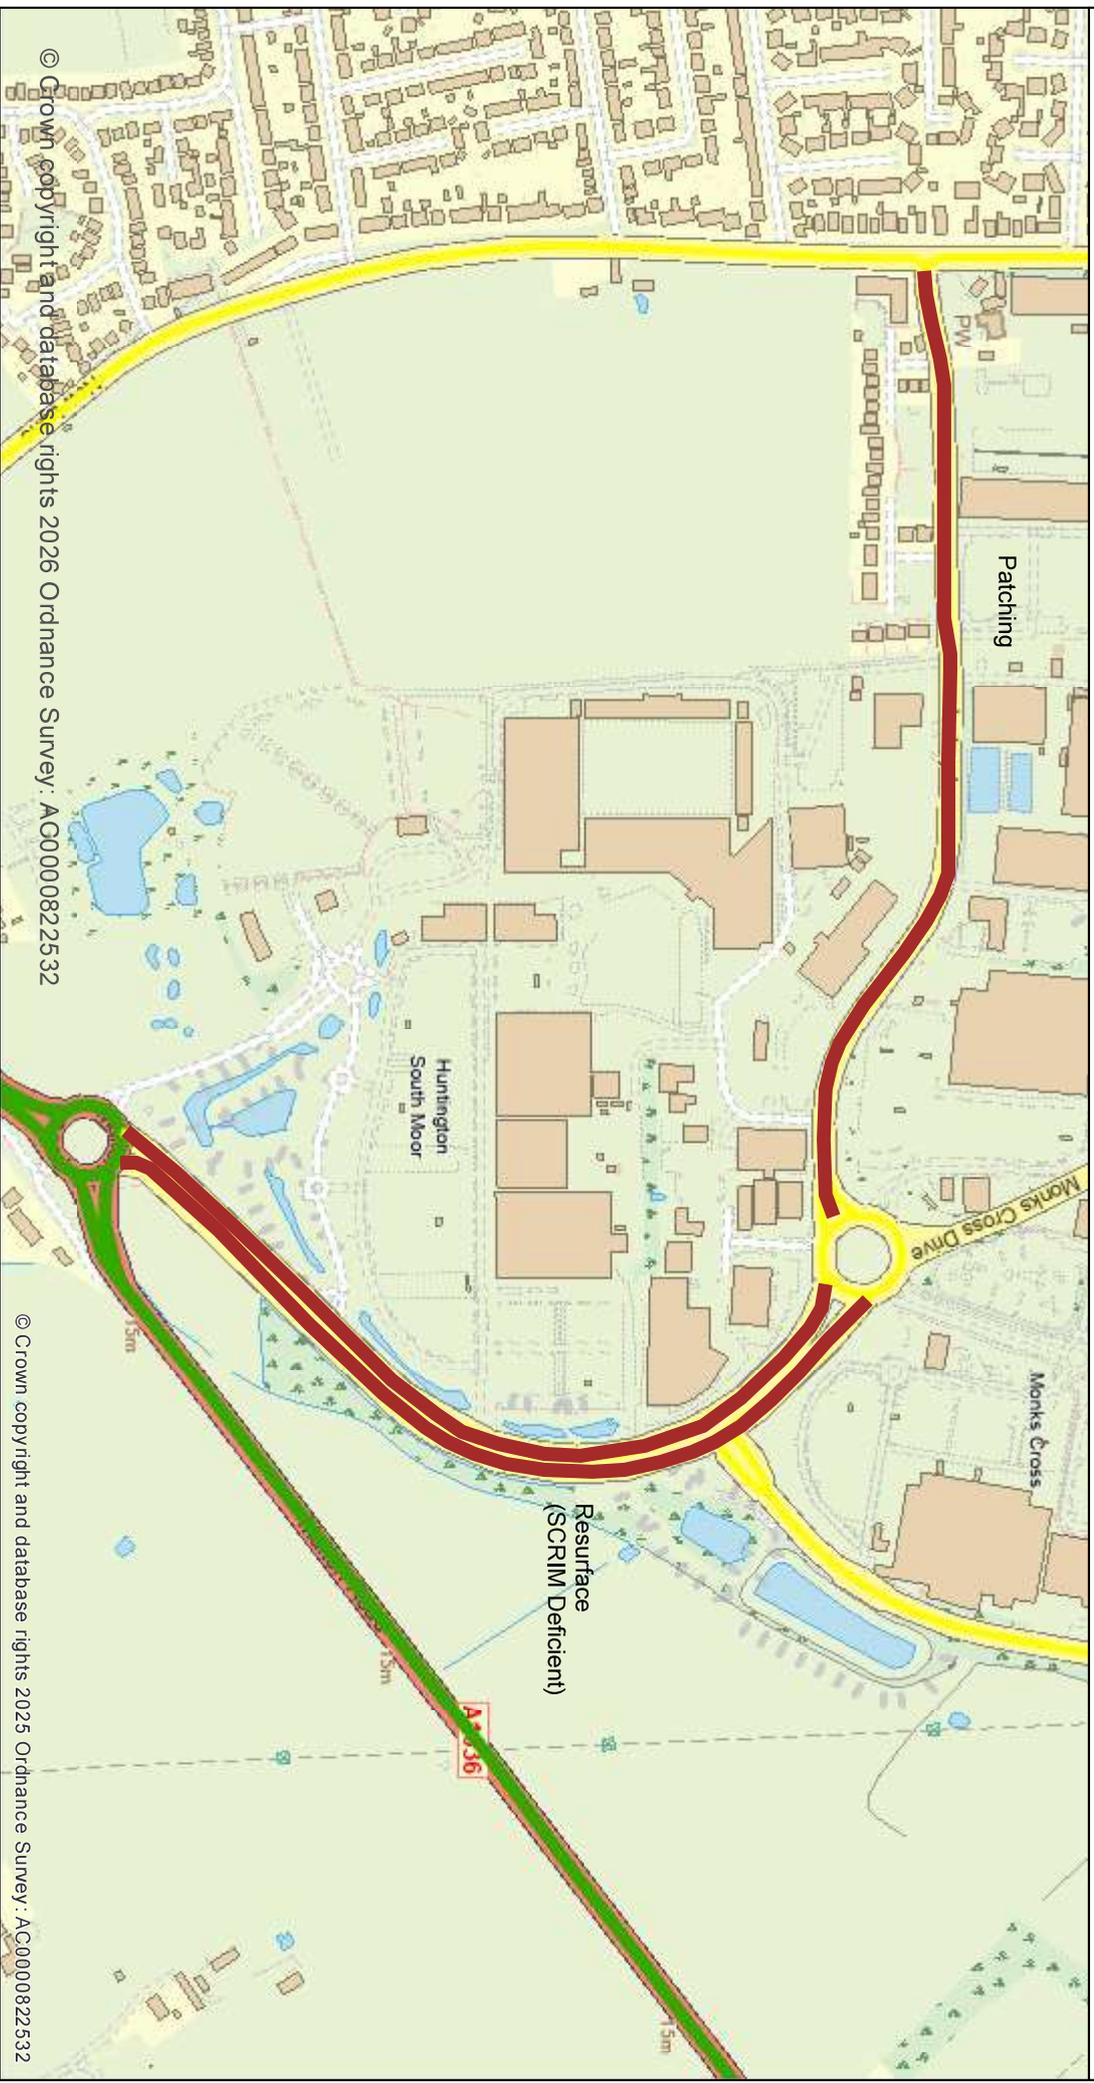

Date: 20 Mar 2026

Author: City of York Council

Scale: 1:6,000



# LTP PRINCIPAL CARRIAGEWAY

---

ITEM	<input type="text" value="11"/>		
LOCATION	<input type="text" value="Abelton Grove"/>		
ROAD NO	<input type="text" value="33300973"/>		
WARD/PARISH	<input type="text" value="Haxby &amp; Wigginton"/>		
SCHEME DRAWING NO	<input type="text"/>		
DESCRIPTION OF WORK	<input type="text" value="South Lane to End"/>		
<i>SPECIFICATION RECOMMENDATION</i>	<input type="text" value="Plane and Resurface"/>		
CW WIDTH	<input type="text"/>	FW WIDTH	<input type="text"/>
CW LENGTH	<input type="text" value="160m"/>	FW LENGTH	<input type="text"/>
CW AREA	<input type="text" value="m2"/>	FW AREA	<input type="text"/>
FEE	<input type="text"/>		
TOTAL ESTIMATE	<input type="text" value="£ 79, 101"/>		

NOTES

# Abelton Grove



**Date:** 17 Mar 2026  
**Author:** City of York Council  
**Scale:** 1:1,250




## LTP PRINCIPAL CARRIAGEWAY

---

ITEM	<input type="text" value="12"/>		
LOCATION	<input type="text" value="Middlewood Close Developer Contribution"/>		
ROAD NO	<input type="text" value="16601074"/>		
WARD/PARISH	<input type="text" value="Rural West York"/>		
SCHEME DRAWING NO	<input type="text"/>		
DESCRIPTION OF WORK	<input type="text" value="Wetherby Road To End"/>		
<i>SPECIFICATION RECOMMENDATION</i>	<input type="text" value="Plane and Resurface"/>		
CW WIDTH	<input type="text"/>	FW WIDTH	<input type="text"/>
CW LENGTH	<input type="text" value="160m"/>	FW LENGTH	<input type="text"/>
CW AREA	<input type="text" value="865m2"/>	FW AREA	<input type="text"/>
FEE	<input type="text"/>		
TOTAL ESTIMATE	<input type="text" value="£ 76, 171"/>		

NOTES

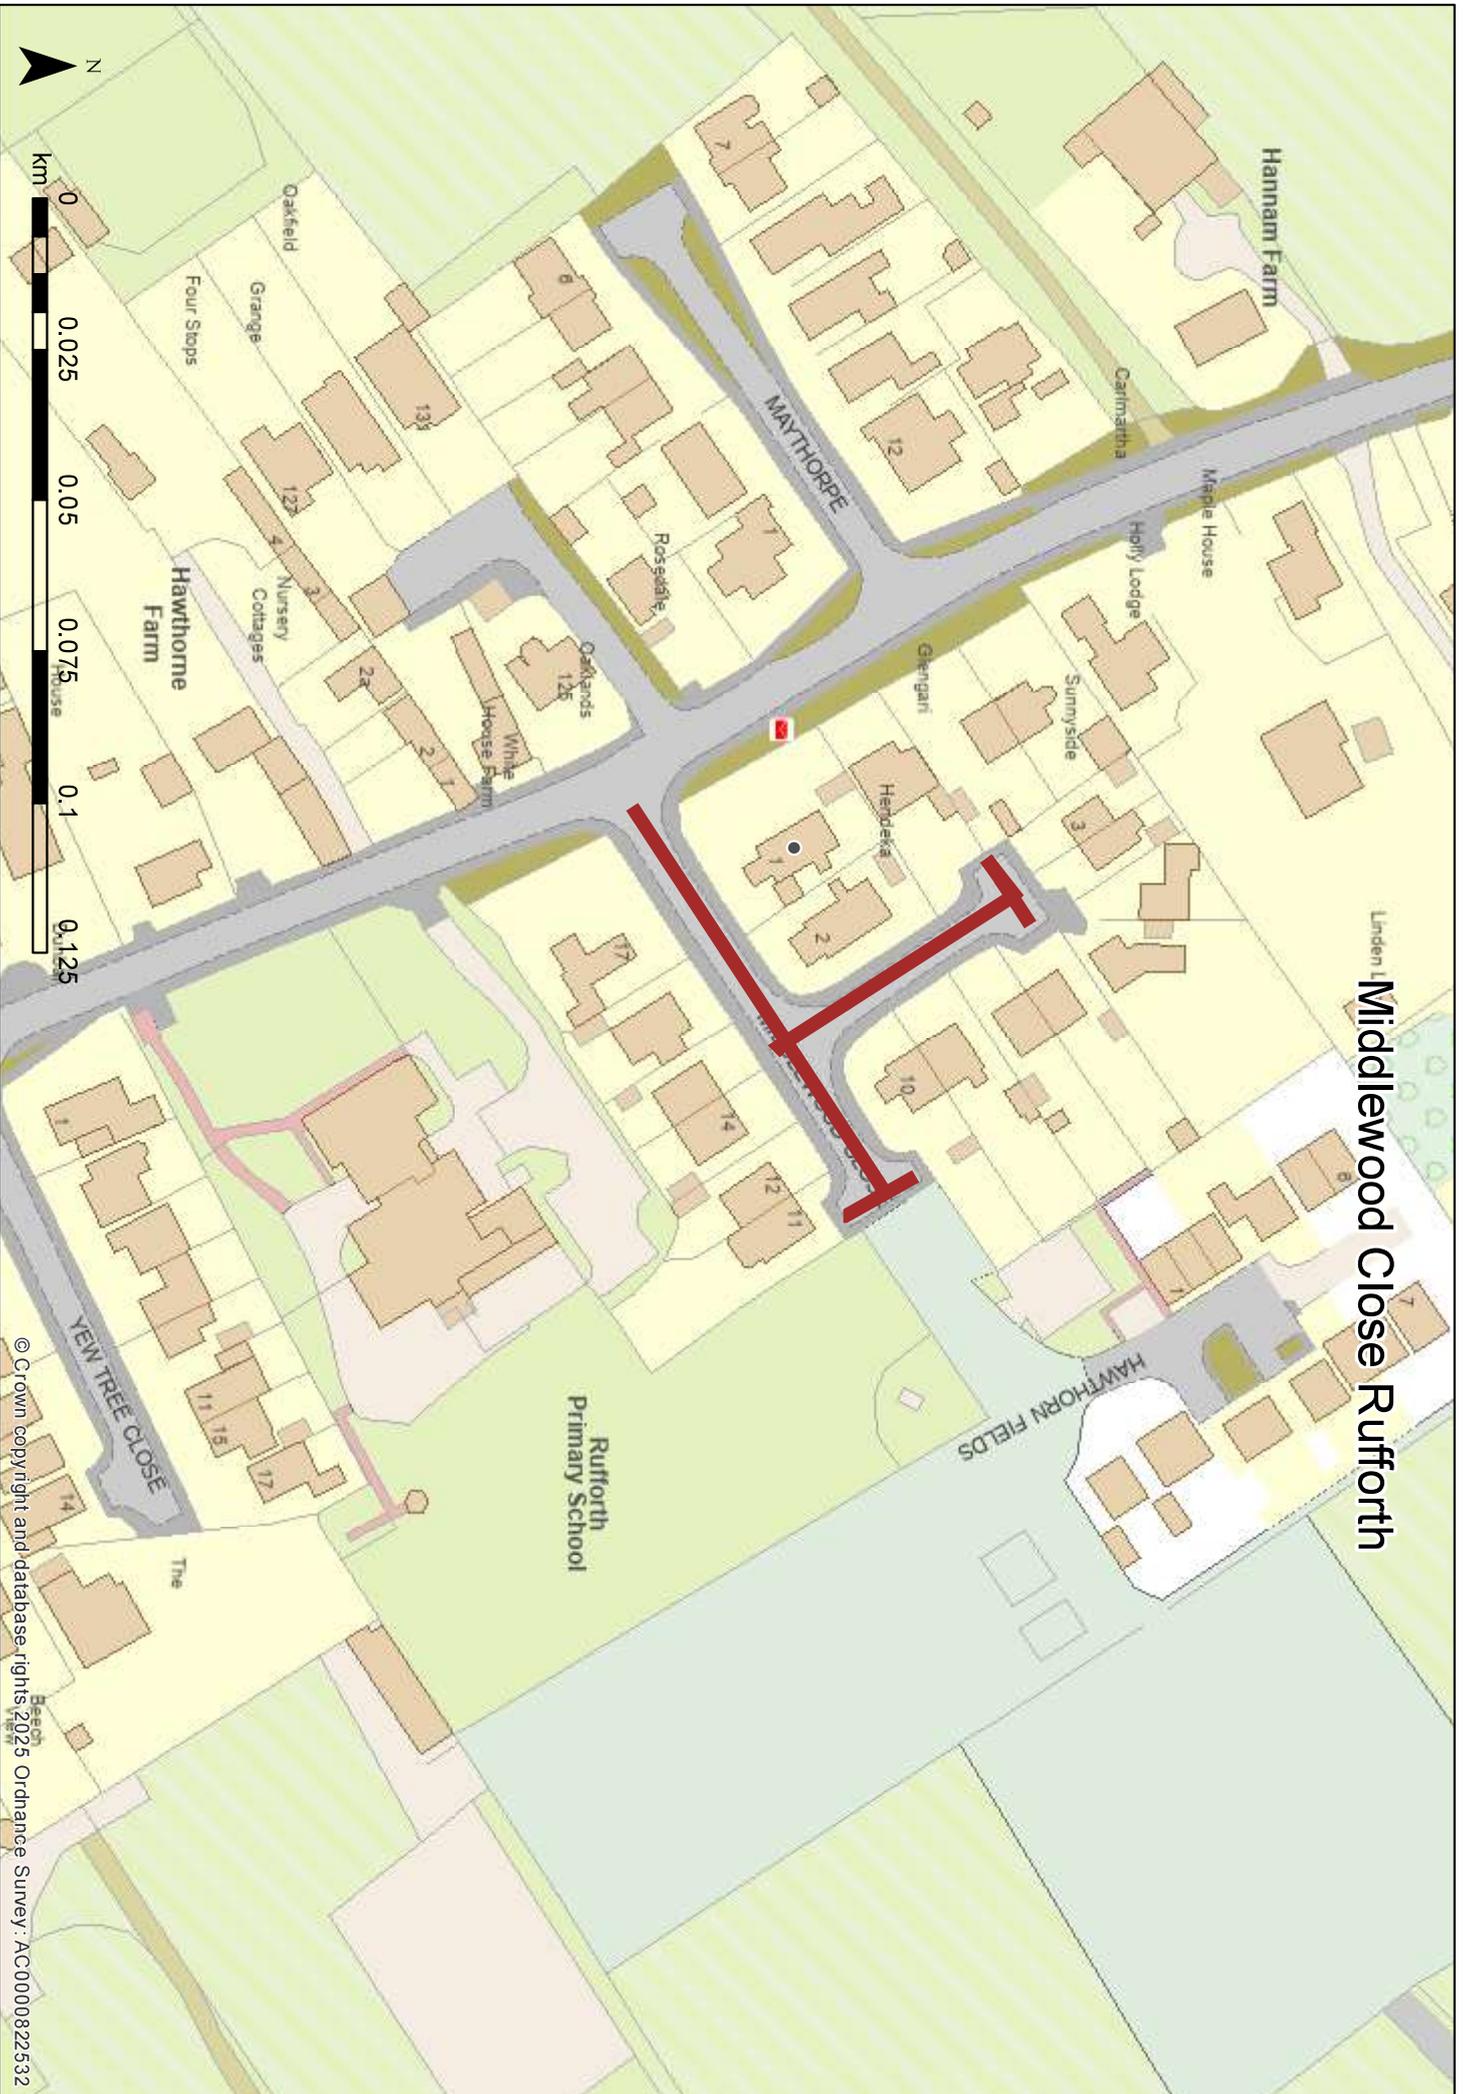

Middlewood Close Rufforth




# LTP PRINCIPAL CARRIAGEWAY

---

ITEM	<input type="text" value="13"/>		
LOCATION	<input type="text" value="Ferry Lane"/>		
ROAD NO	<input type="text" value="34200092"/>		
WARD/PARISH	<input type="text" value="Bishopthorpe"/>		
SCHEME DRAWING NO	<input type="text"/>		
DESCRIPTION OF WORK	<input type="text" value="Acaster Lane to end of adopted section"/>		
<i>SPECIFICATION RECOMMENDATION</i>	<input type="text" value="Plane and Resurface"/>		
CW WIDTH	<input type="text"/>	FW WIDTH	<input type="text"/>
CW LENGTH	<input type="text" value="270m"/>	FW LENGTH	<input type="text"/>
CW AREA	<input type="text" value="m2"/>	FW AREA	<input type="text"/>
FEE	<input type="text"/>		
TOTAL ESTIMATE	<input type="text" value="£ 97,756"/>		

NOTES

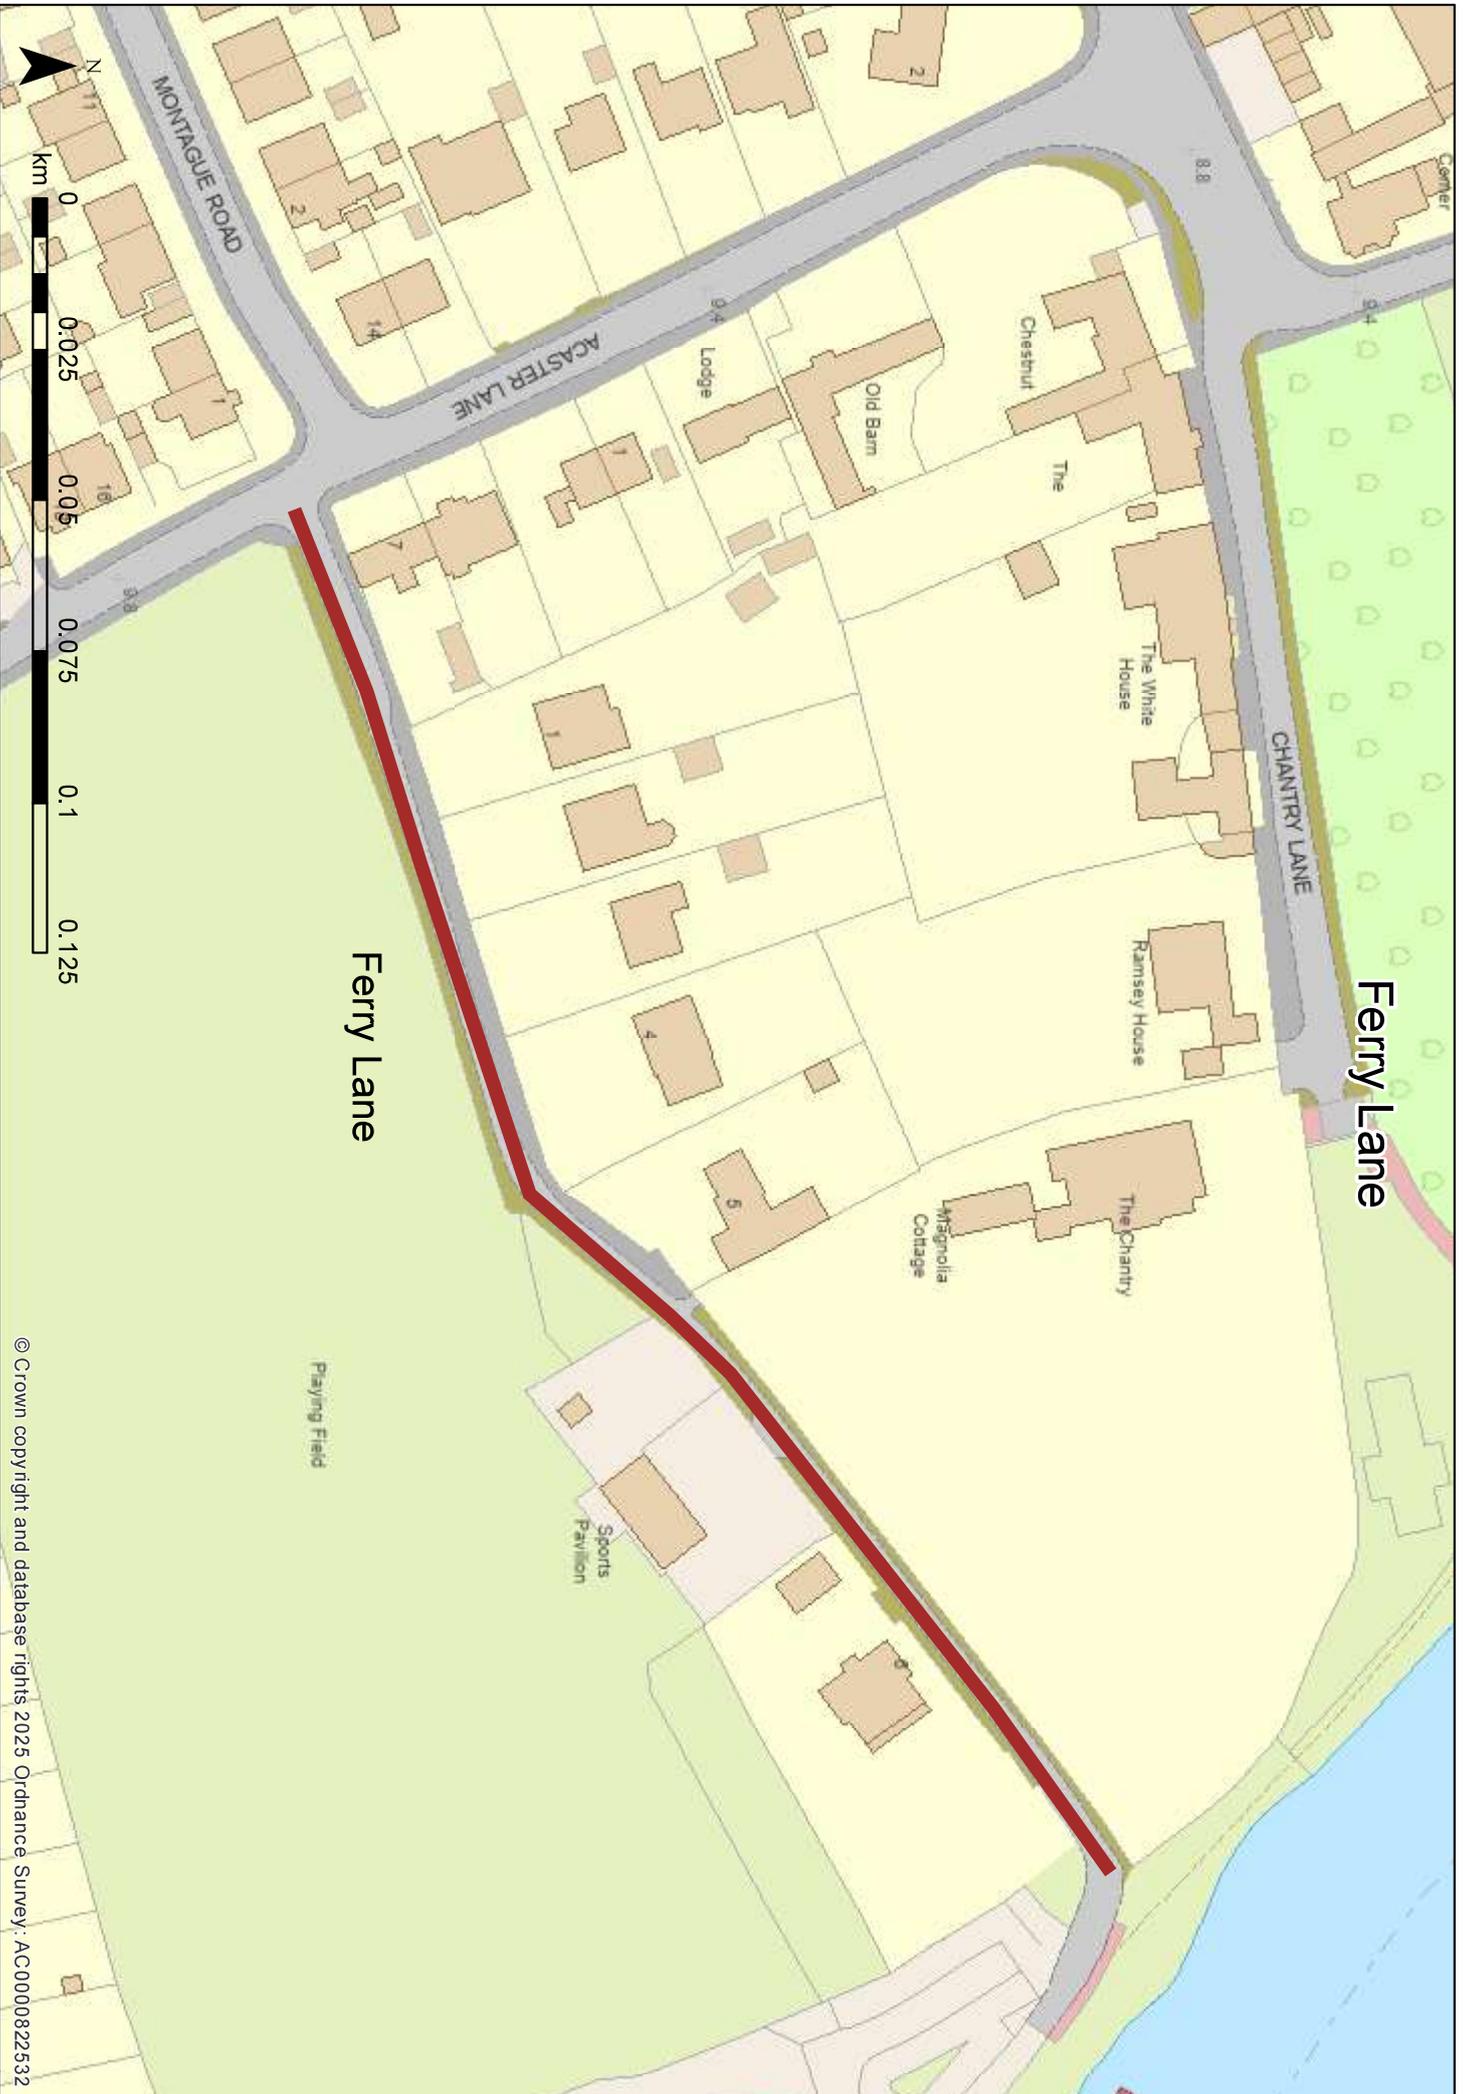

Ferry Lane

Ferry Lane




## LTP PRINCIPAL CARRIAGEWAY

---

ITEM	<input type="text" value="14"/>		
LOCATION	<input type="text" value="Mansfield St"/>		
ROAD NO	<input type="text" value="45801588"/>		
WARD/PARISH	<input type="text" value="Guildhall"/>		
SCHEME DRAWING NO	<input type="text"/>		
DESCRIPTION OF WORK	<input type="text" value="Foss Islands Road to End"/>		
<i>SPECIFICATION RECOMMENDATION</i>	<input type="text" value="Plane and Resurface"/>		
CW WIDTH	<input type="text"/>	FW WIDTH	<input type="text"/>
CW LENGTH	<input type="text" value="101m"/>	FW LENGTH	<input type="text"/>
CW AREA	<input type="text" value="m2"/>	FW AREA	<input type="text"/>
FEE	<input type="text"/>		
TOTAL ESTIMATE	<input type="text" value="£ 77,653"/>		

NOTES

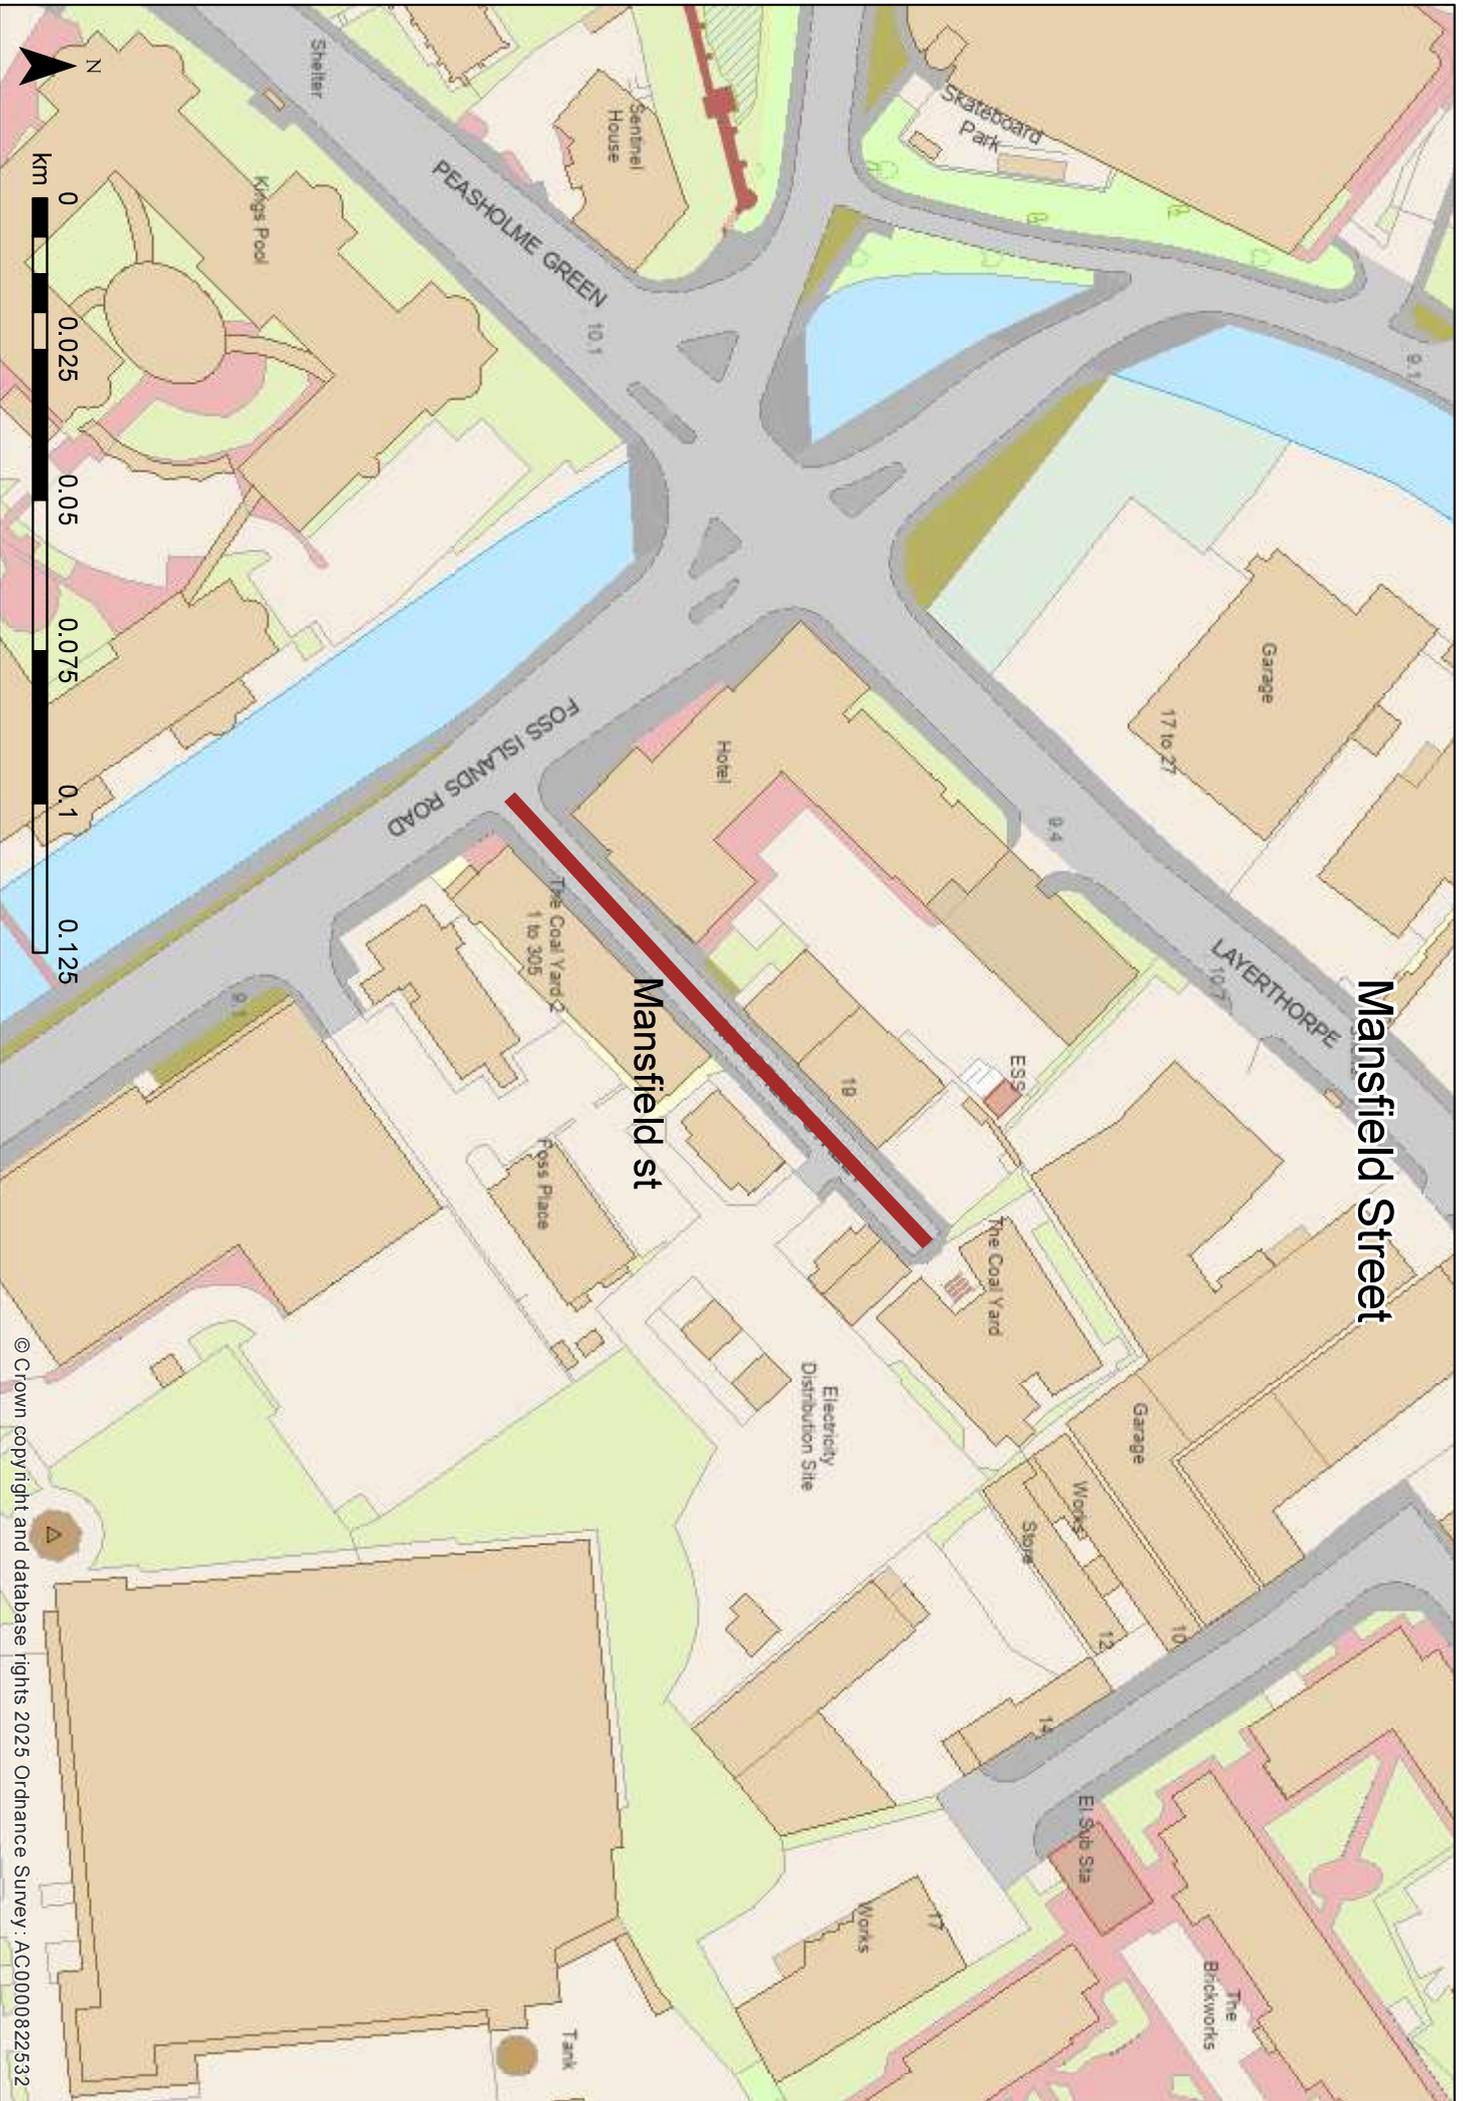

Mansfield Street

Mansfield st

