


Floor area
240Sqm

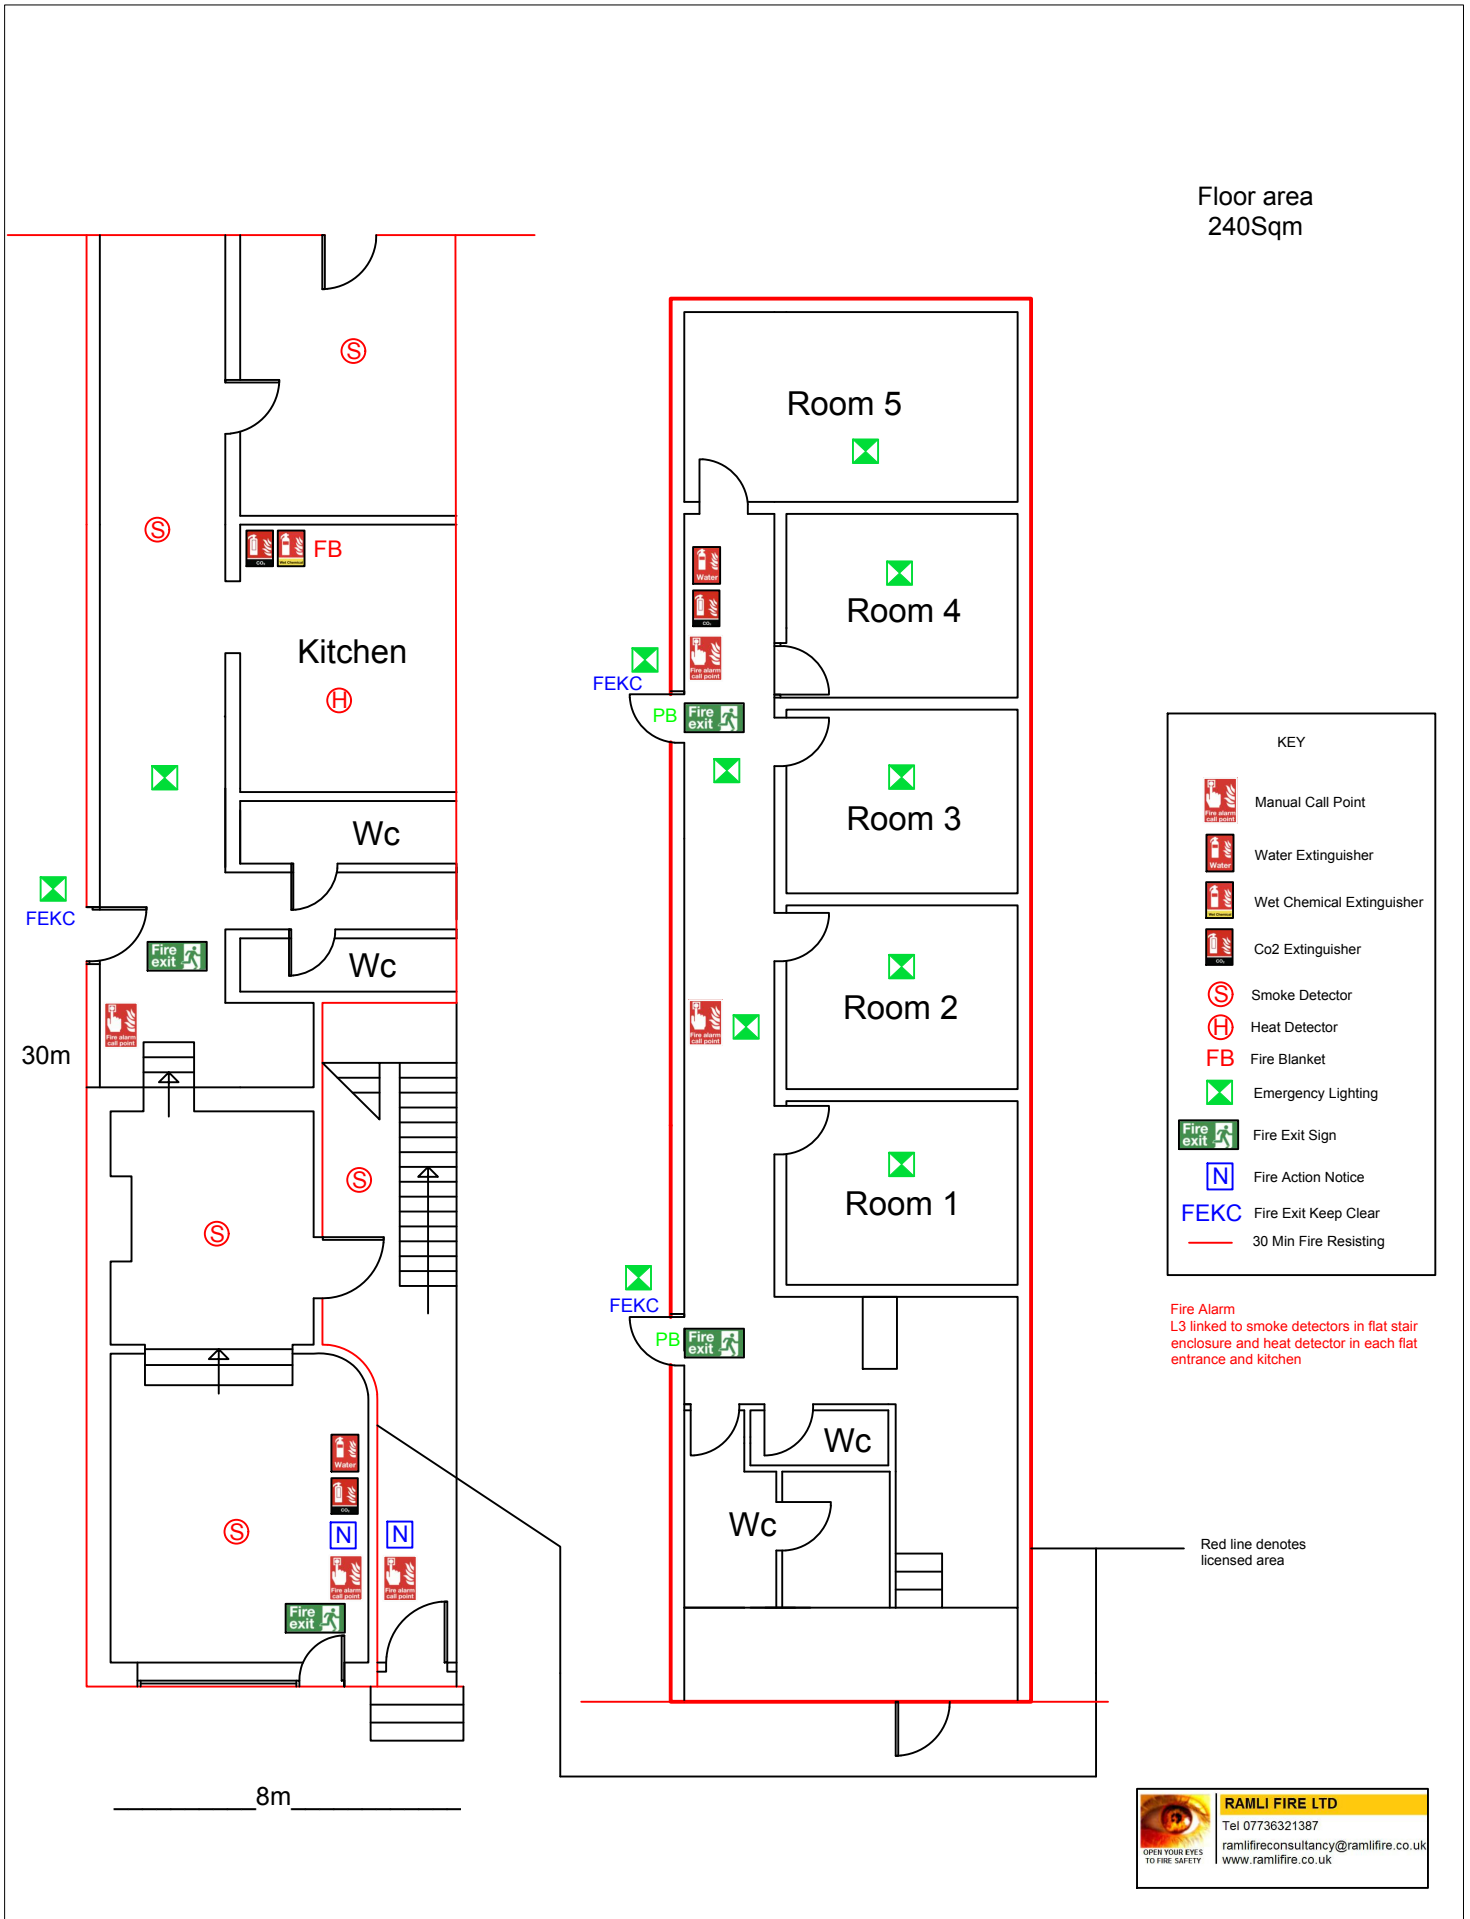

| KEY | |
|-----|---------------------------|
| | Manual Call Point |
| | Water Extinguisher |
| | Wet Chemical Extinguisher |
| | Co2 Extinguisher |
| | Smoke Detector |
| | Heat Detector |
| | Fire Blanket |
| | Emergency Lighting |
| | Fire Exit Sign |
| | Fire Action Notice |
| | Fire Exit Keep Clear |
| | 30 Min Fire Resisting |

Fire Alarm
L3 linked to smoke detectors in flat stair enclosure and heat detector in each flat entrance and kitchen

Red line denotes licensed area

| | |
|--|--------------------------------------|
| | RAMLI FIRE LTD |
| | Tel 07736321387 |
| | ramlifireconsultancy@ramlifire.co.uk |
| | www.ramlifire.co.uk |