




Fire and safety

- Emergency Light
- Emergency Exit
- Break Glass
- Fire Extinguishers
- Smoke Detectors


Covers

- Bar 10
- Dinning 80

Scale ; 1:100

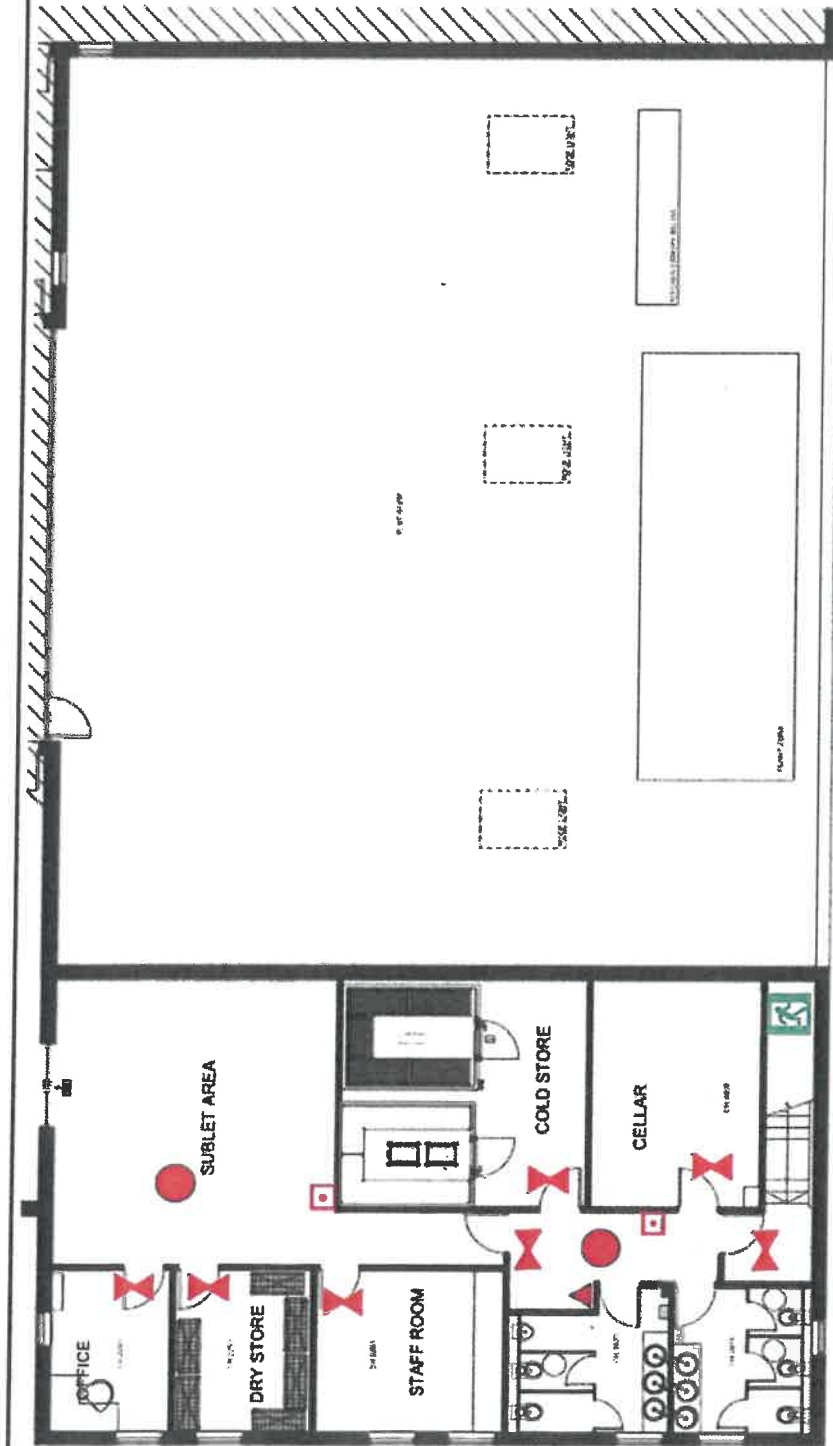

PROPOSED FIRST FLOOR PLAN

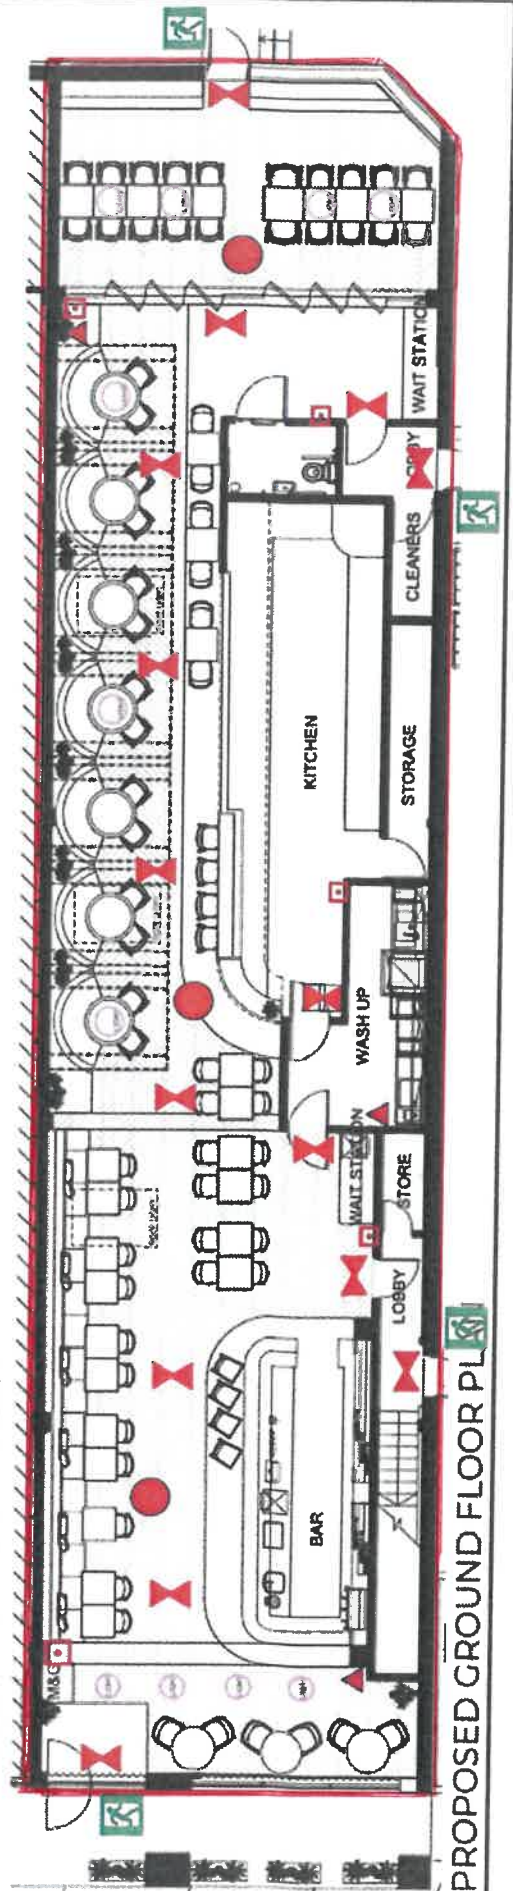

PROPOSED GROUND FLOOR PLAN