


Annex D

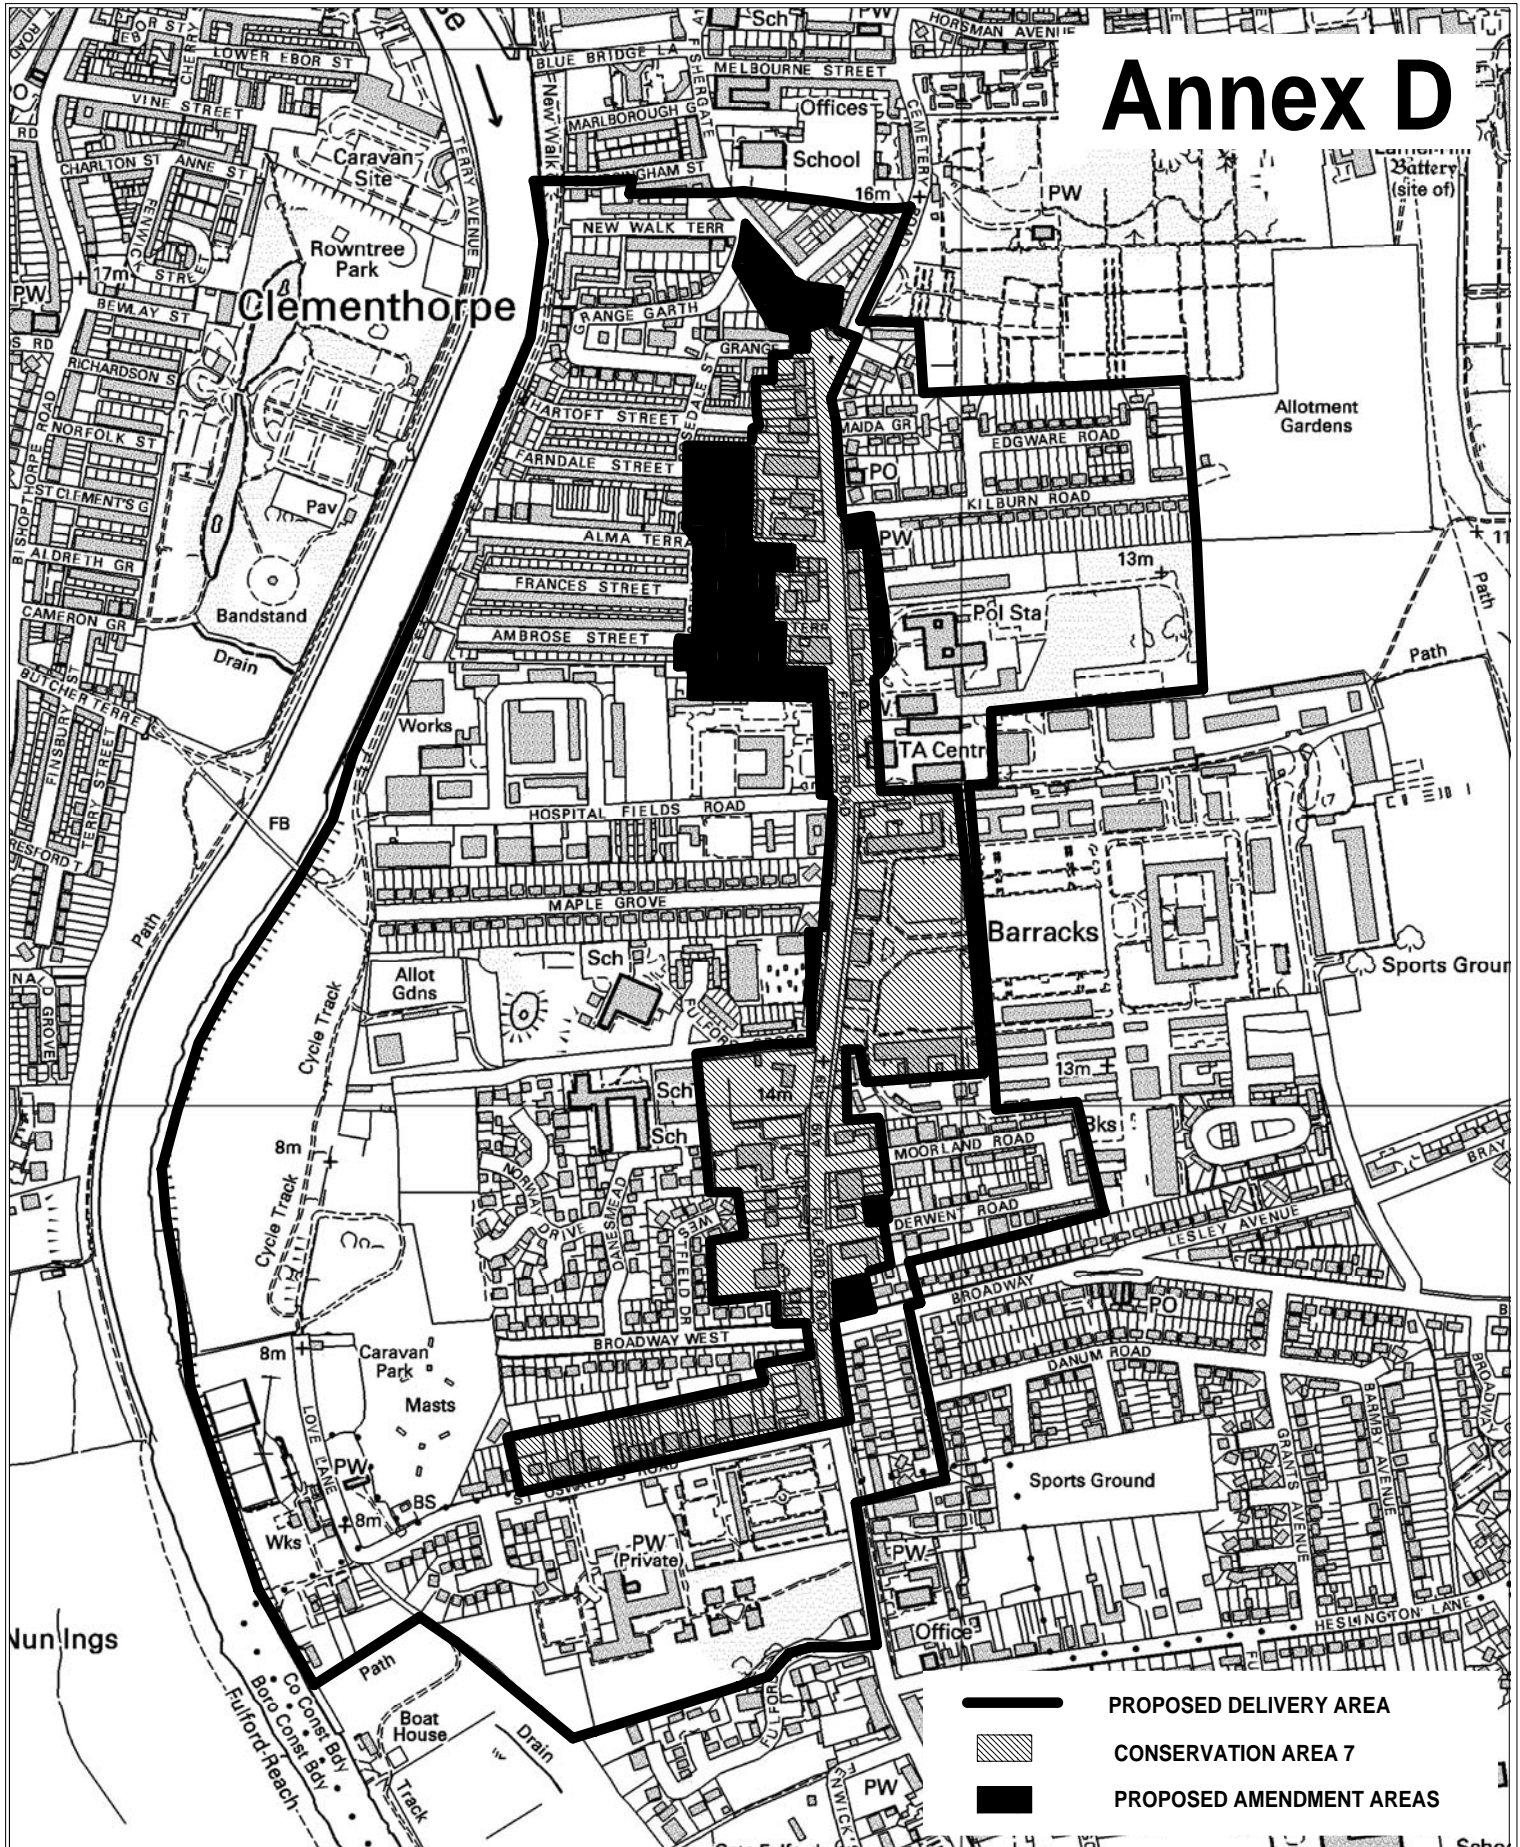

9, St Leonards Place, York, YO1 2ET
Telephone: 01904 551550

CONSERVATION AREA 7 - Proposed Delivery Area

SCALE 1:5000
Originating Group

DRAWN BY PSL
Project

DATE 20/8/2009
Drawing No.

CA7DA

Produced from the 1993 Ordnance Survey 1:2500 mapping with the permission of the Controller of Her Majesty's Stationery Office
© Crown Copyright. Unauthorised reproduction infringes Crown Copyright and may lead to prosecution or civil proceedings.