


Wheldrake C of E Primary School

09/01751/GRG3

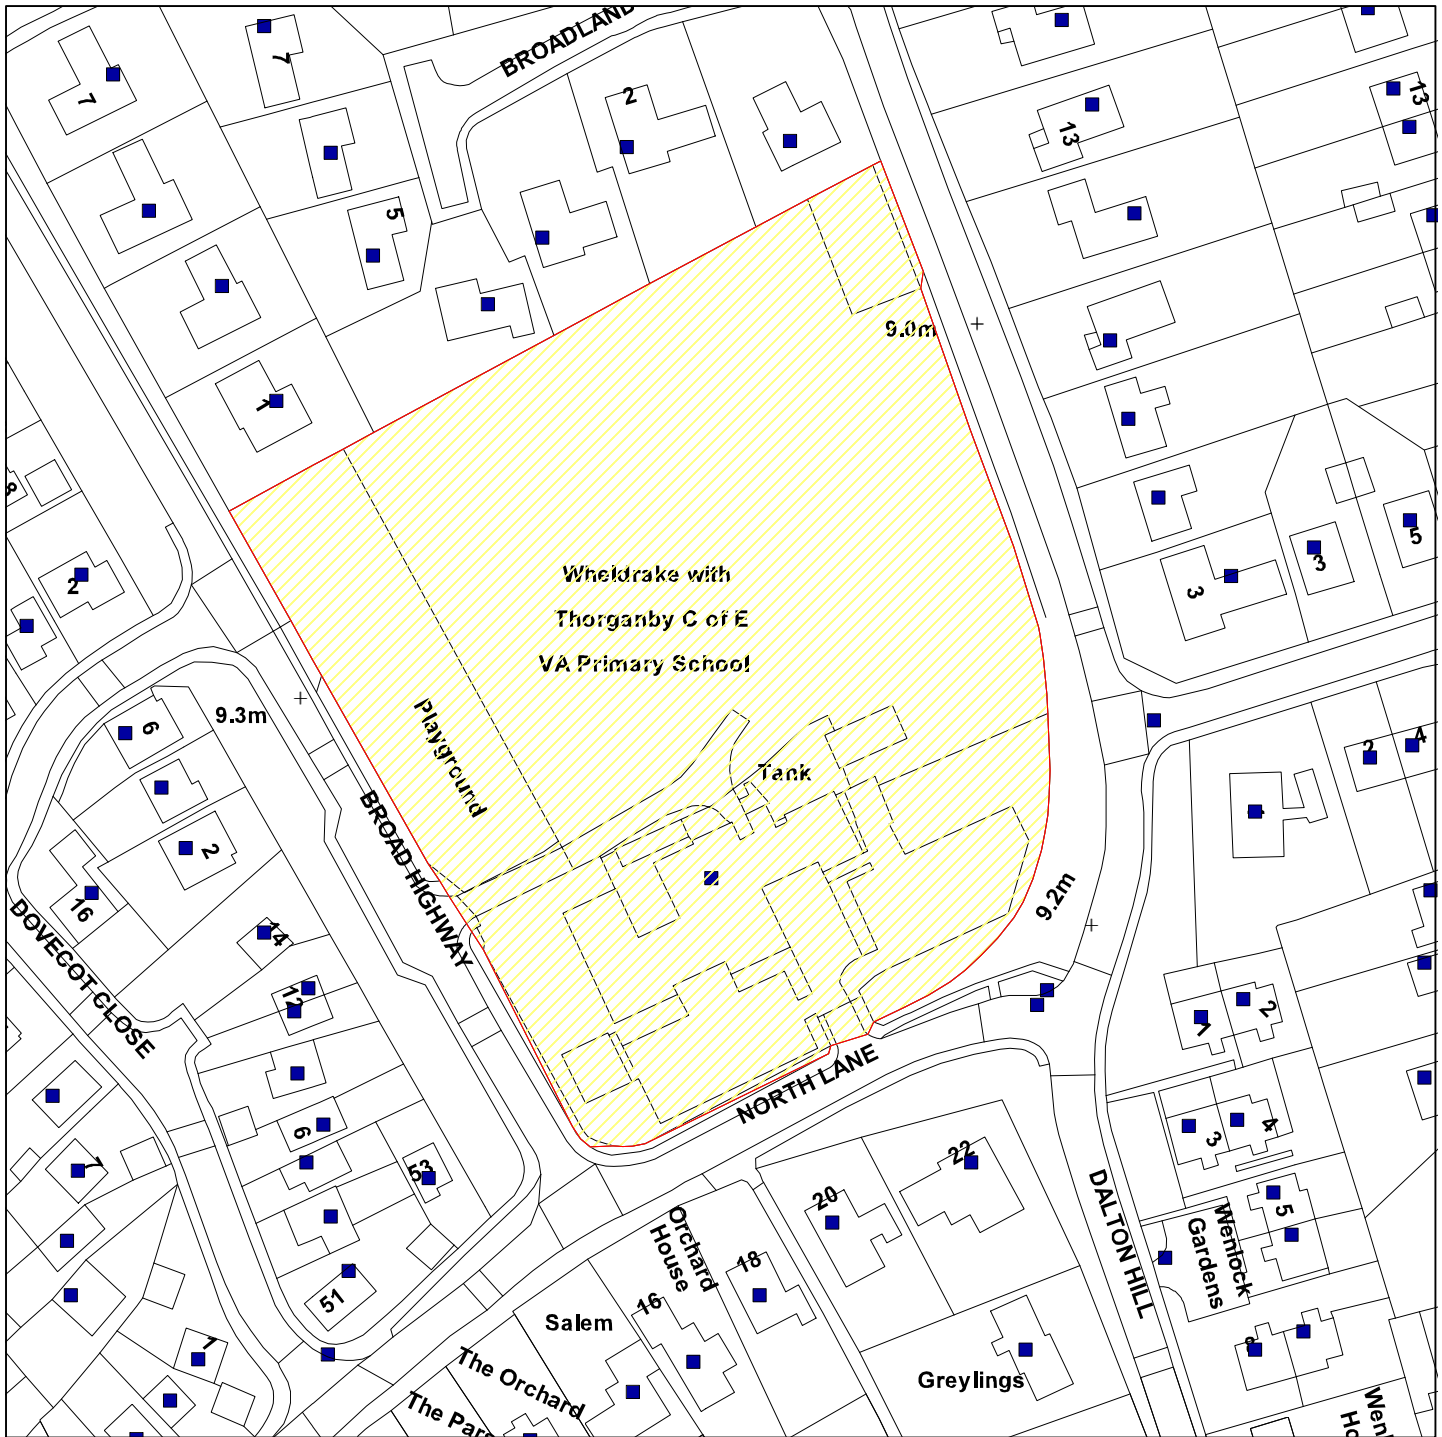

GIS by ESRI (UK)



Scale : 1:1250

Reproduced from the Ordnance Survey map with the permission of the Controller of Her Majesty's Stationery Office © Crown Copyright 2000.

Unauthorised reproduction infringes Crown Copyright and may lead to prosecution or civil proceedings.

| | |
|---------------------|--------------------------------------|
| Organisation | City of York Council |
| Department | Planning and Sustainable Development |
| Comments | Application Site |
| Date | 03 November 2009 |
| SLA Number | Not Set |