


Terrys - Additions to Clock tower, Ash Bunker and

09/01609/LBC

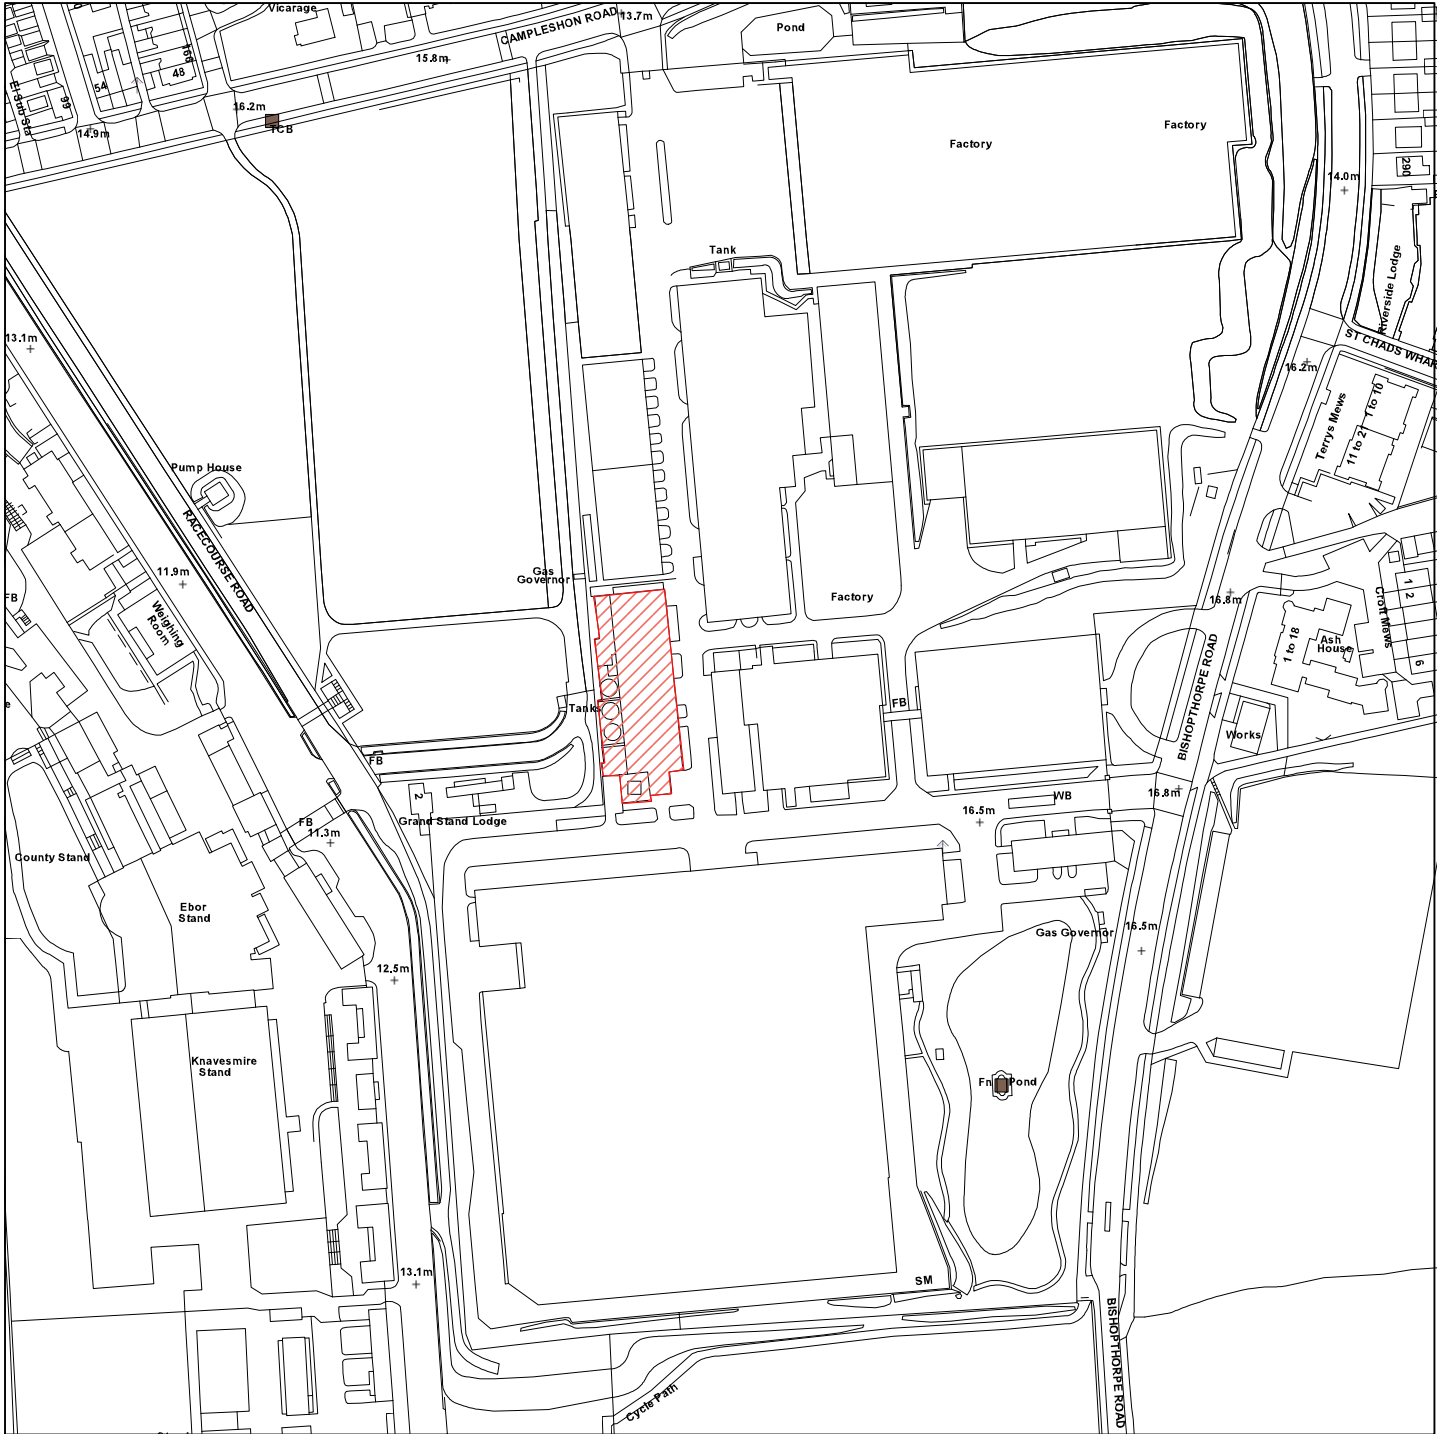

GIS by ESRI (UK)



Scale : 1:2500

Reproduced from the Ordnance Survey map with the permission of the Controller of Her Majesty's Stationery Office © Crown Copyright 2000.

Unauthorised reproduction infringes Crown Copyright and may lead to prosecution or civil proceedings.

Organisation	City of York Council
Department	Planning & Sustainable Development
Comments	Application site
Date	25 January 2010
SLA Number	Not set