


Annex 1B

Rev. Date

By

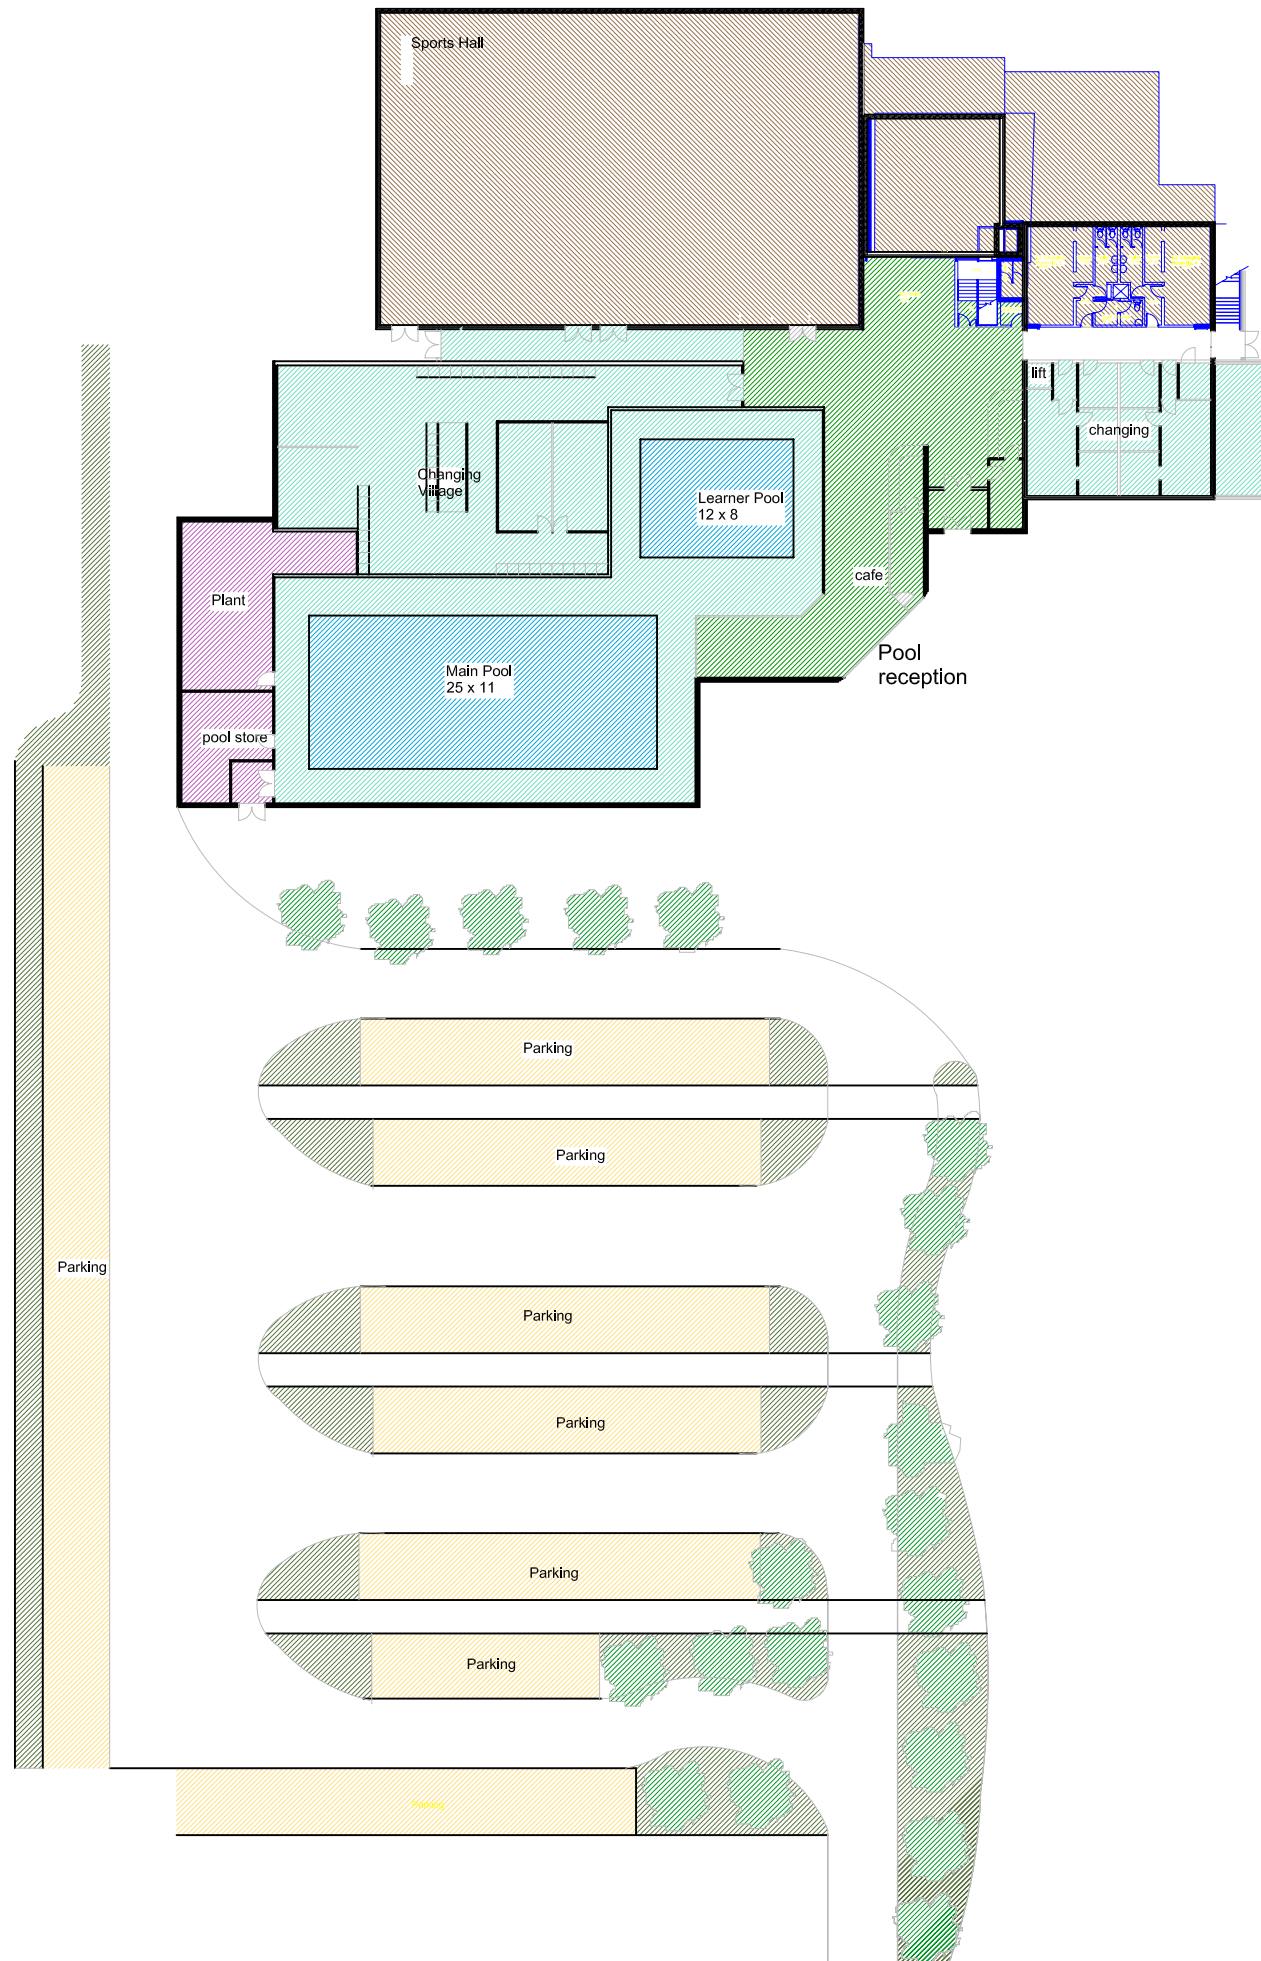

Resources
Property Services

City Finance Centre, PO Box 31, Library Square, York YO1 7DU

Proposed Swimming Pool
Oaklands

Annex 1B

DRAWN BY RTL
GROUP
TEL No 01904 553414
MOB No
FAX No 01904 553242
EMAIL richard.leathley@york.gov.uk
CAD AutoCAD 7

SCALE @A1
DATE Nov 2006

DWG No sk1
DO NOT SCALE FROM THIS DRAWING