


# Edmund Wilson Baths Site, Thanet Road

09/02284/FULM

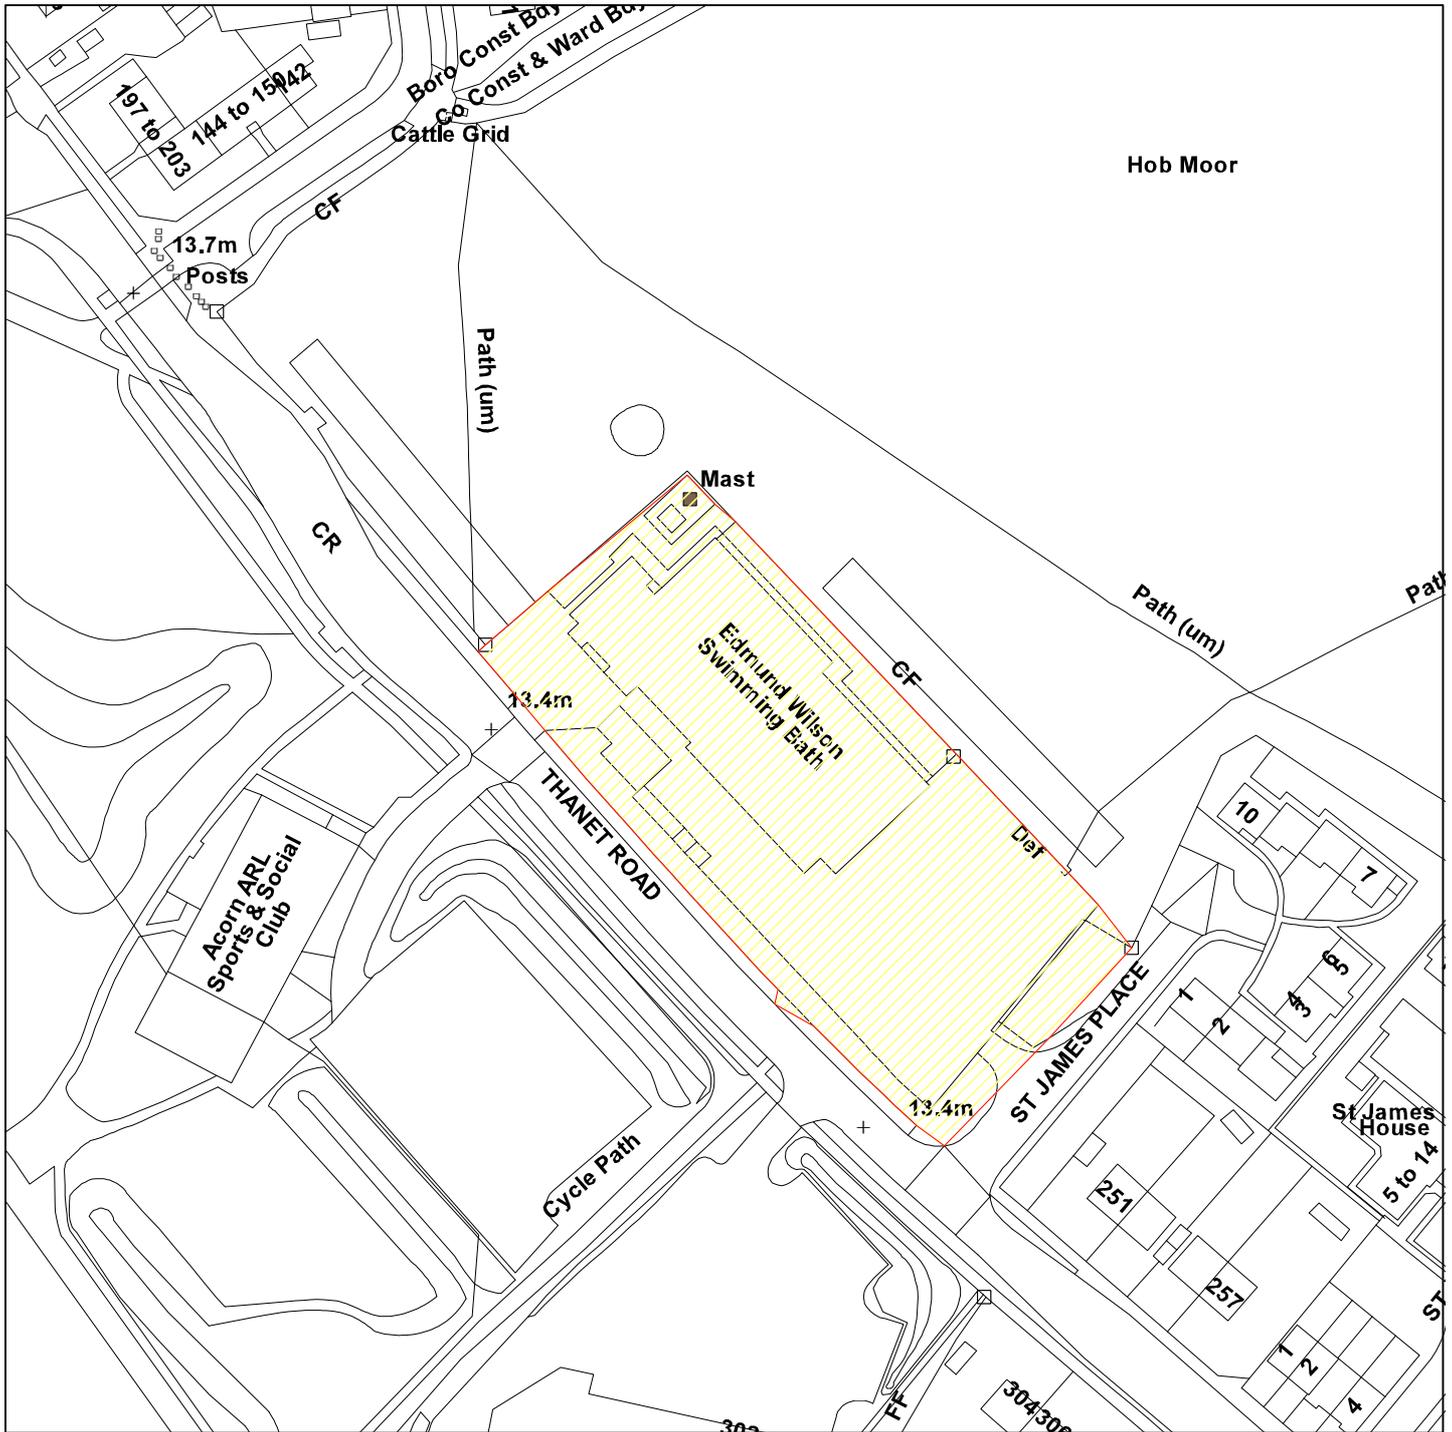

Scale : 1:1250

Reproduced from the Ordnance Survey map with the permission of the Controller of Her Majesty's Stationery Office © Crown Copyright 2000.

Unauthorised reproduction infringes Crown Copyright and may lead to prosecution or civil proceedings.

<b>Organisation</b>	City of York Council
<b>Department</b>	Planning & Sustainable Development
<b>Comments</b>	Application site
<b>Date</b>	05 March 2010
<b>SLA Number</b>	Not set