


Manor C of E School, Millfield Lane

09/02306/FULM

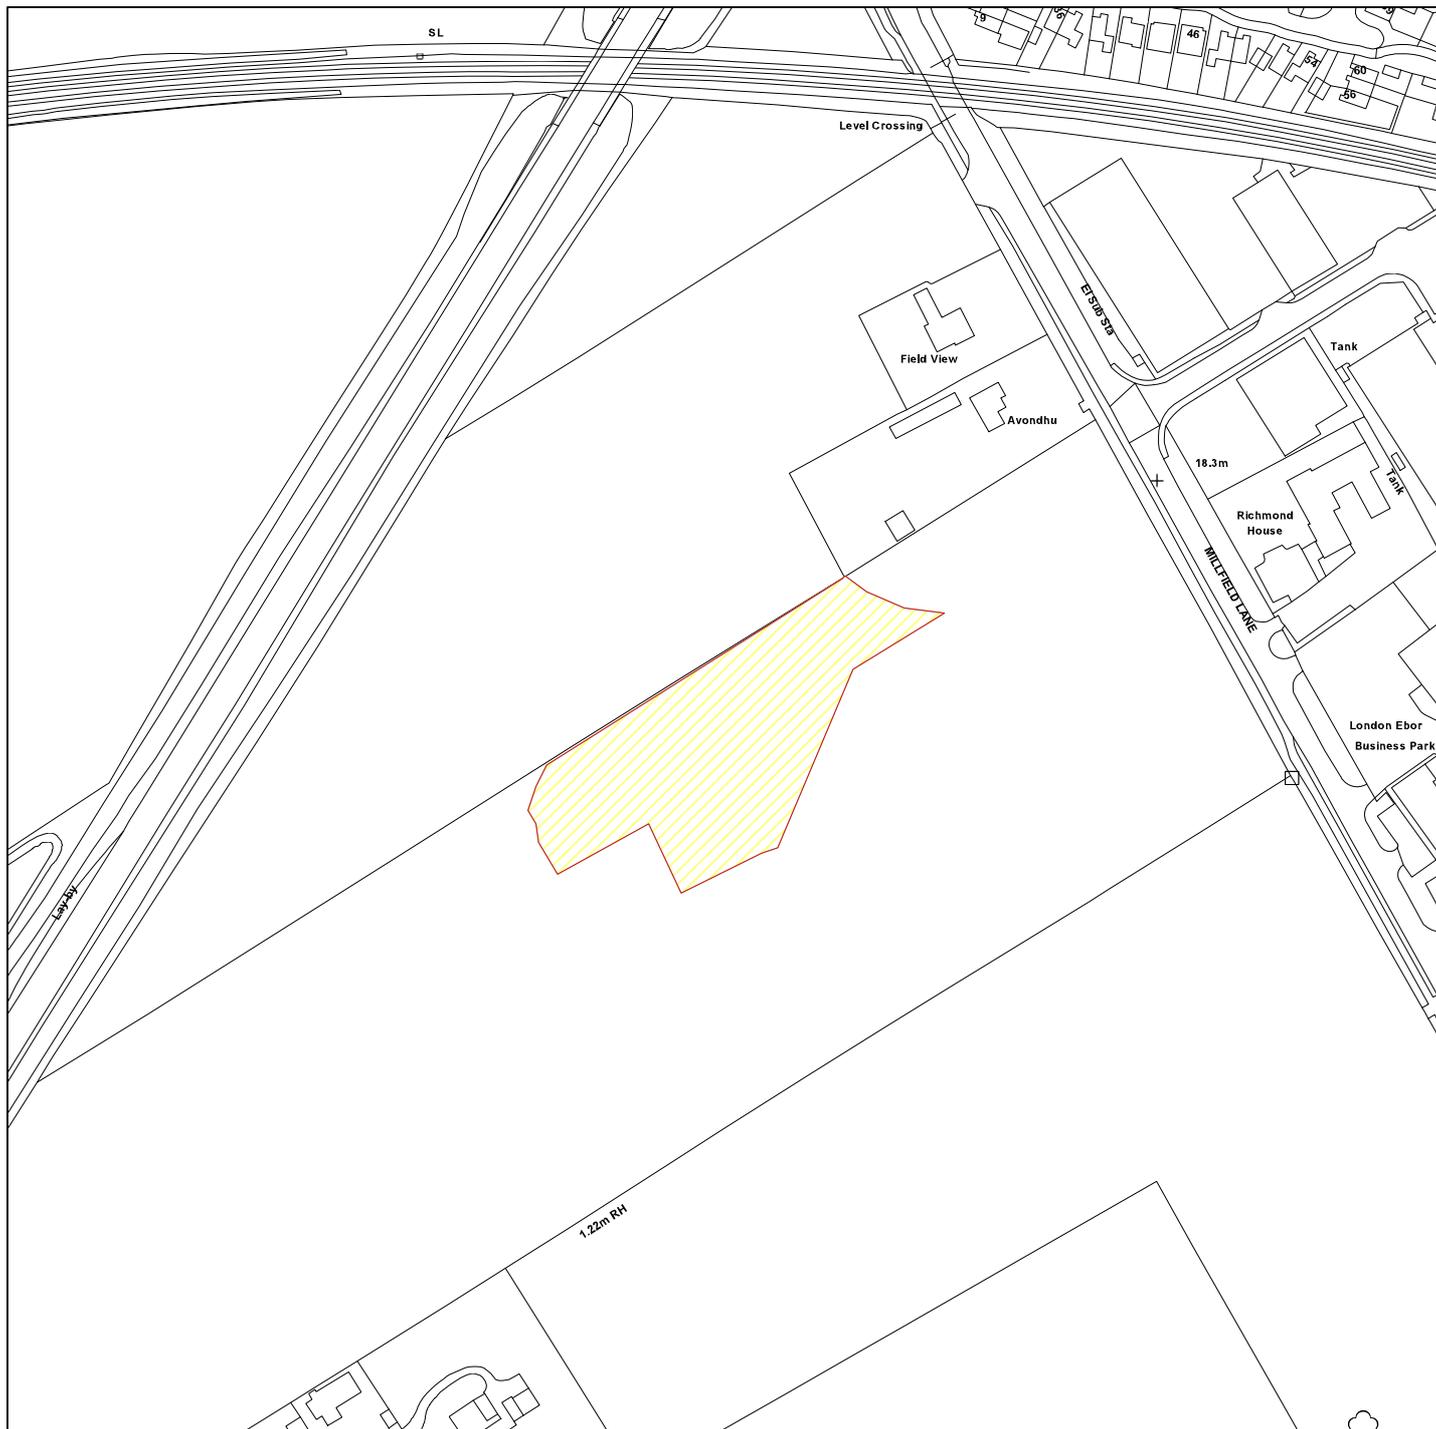

GIS by ESRI (UK)



Scale : 1:2500

Reproduced from the Ordnance Survey map with the permission of the Controller of Her Majesty's Stationery Office © Crown Copyright 2000.

Unauthorised reproduction infringes Crown Copyright and may lead to prosecution or civil proceedings.

Produced using ESRI (UK)'s MapExplorer 2.0 - <http://www.esriuk.com>

Organisation	City of York Council
Department	Planning & Sustainable Development
Comments	Application site
Date	05 March 2010
SLA Number	Not set