


53 Main Street, Wheldrake

10/00119/ LBC

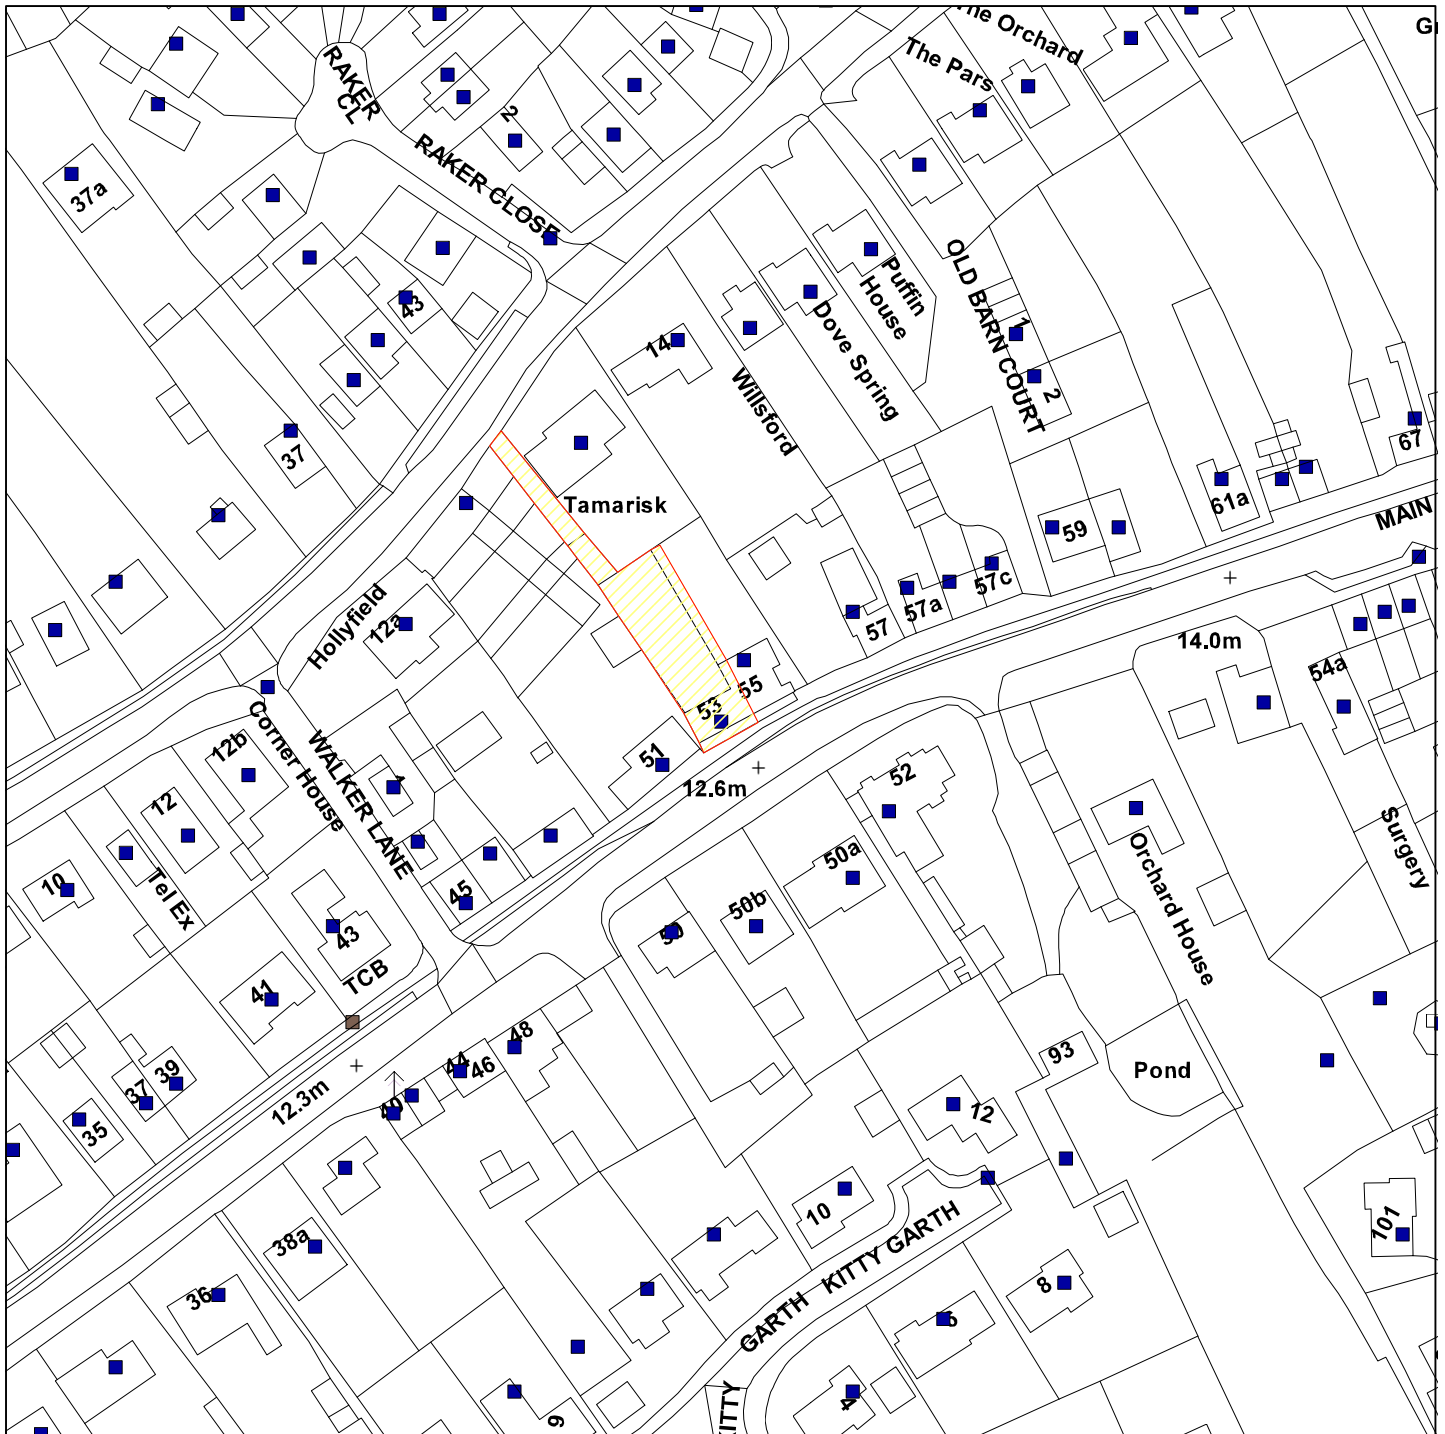

Scale : 1:1250

Reproduced from the Ordnance Survey map with the permission of the Controller of Her Majesty's Stationery Office © Crown Copyright 2000.

Unauthorised reproduction infringes Crown Copyright and may lead to prosecution or civil proceedings.

Produced using ESRI (UK)'s MapExplorer 2.0 - <http://www.esriuk.com>

Organisation	City of York Council
Department	Planning and Sustainable Development
Comments	Application Site
Date	06 April 2010
SLA Number	Not Set