


De Grey Rooms, St Leonards Place

10/01090/LBC

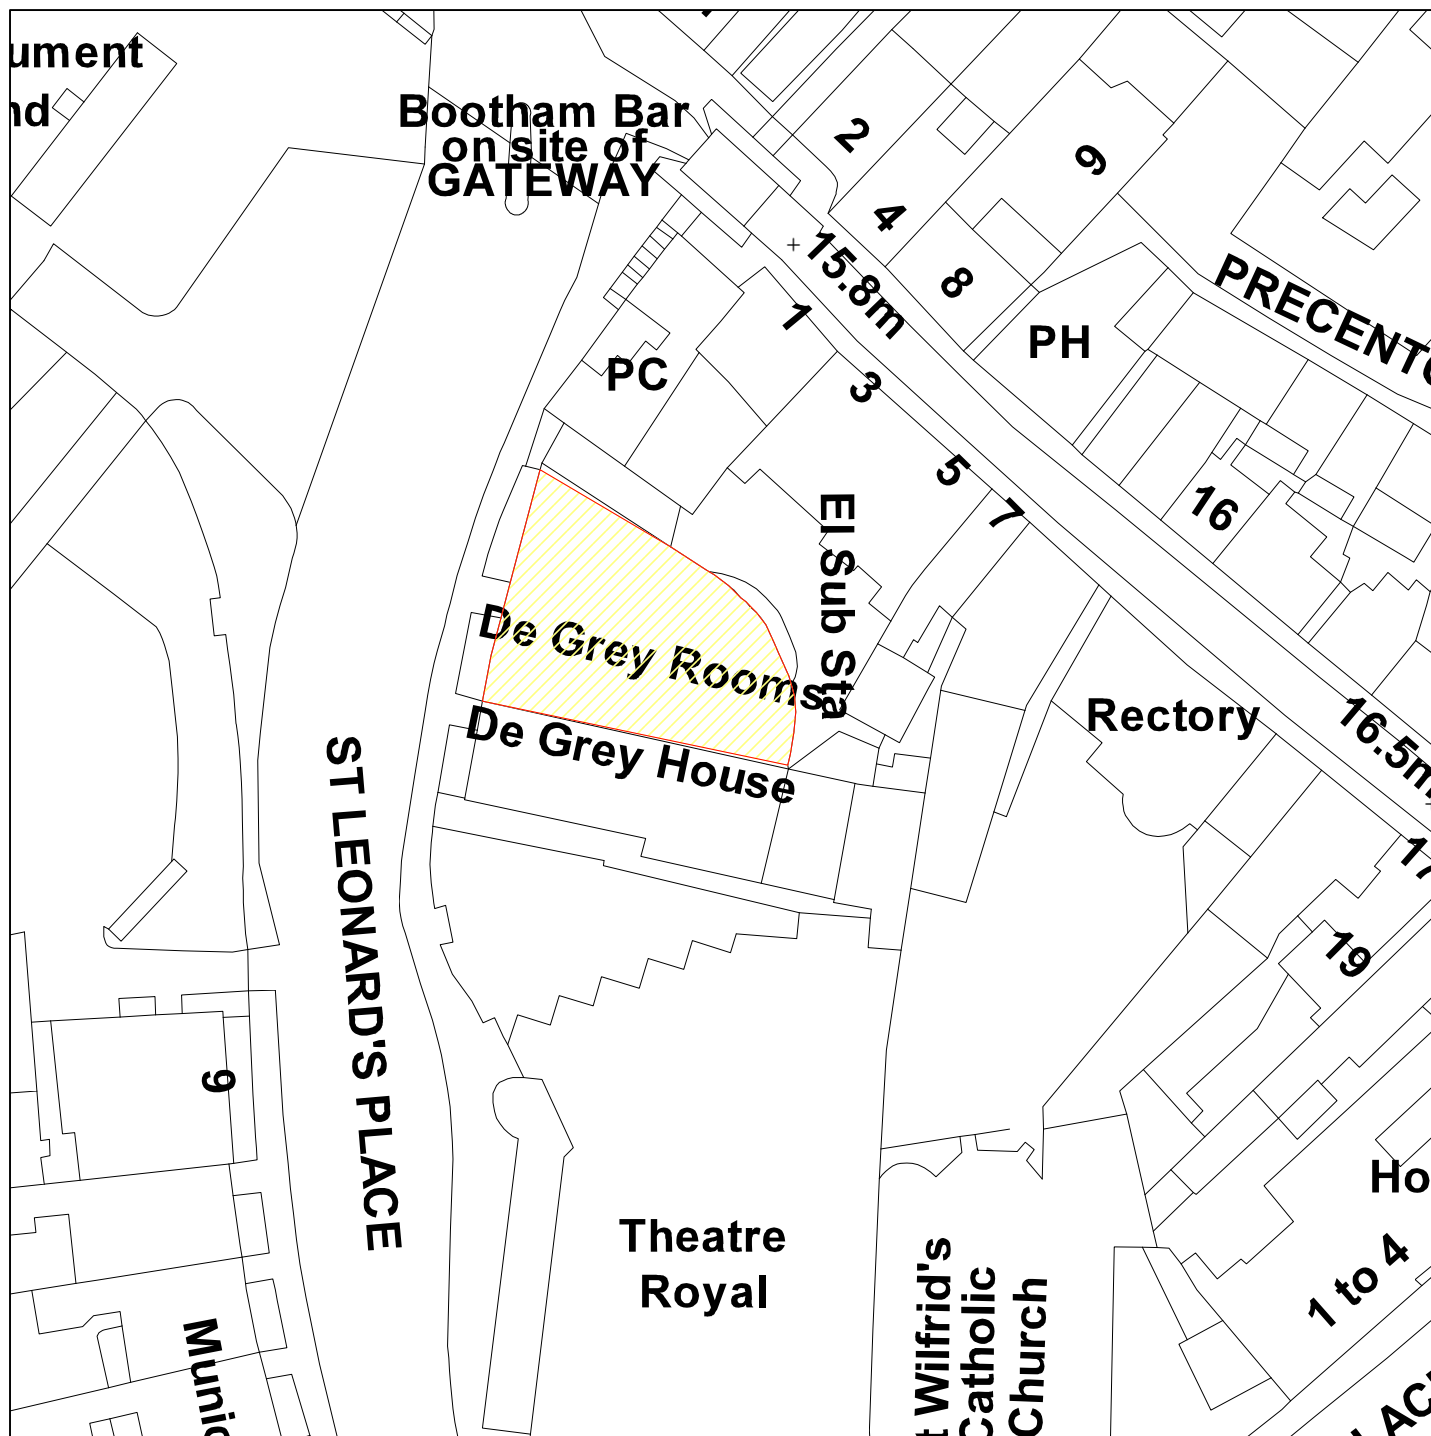

Scale : 1:625

Reproduced from the Ordnance Survey map with the permission of the Controller of Her Majesty's Stationery Office © Crown Copyright 2000.

Unauthorised reproduction infringes Crown Copyright and may lead to prosecution or civil proceedings.

Produced using ESRI (UK)'s MapExplorer 2.0 - <http://www.esriuk.com>

Organisation	City of York Council
Department	Planning & Sustainable Development
Comments	Application site
Date	01 July 2010
SLA Number	Not set