


88 - 96 Walmgate, YO1 9TL

10/02543/CAC

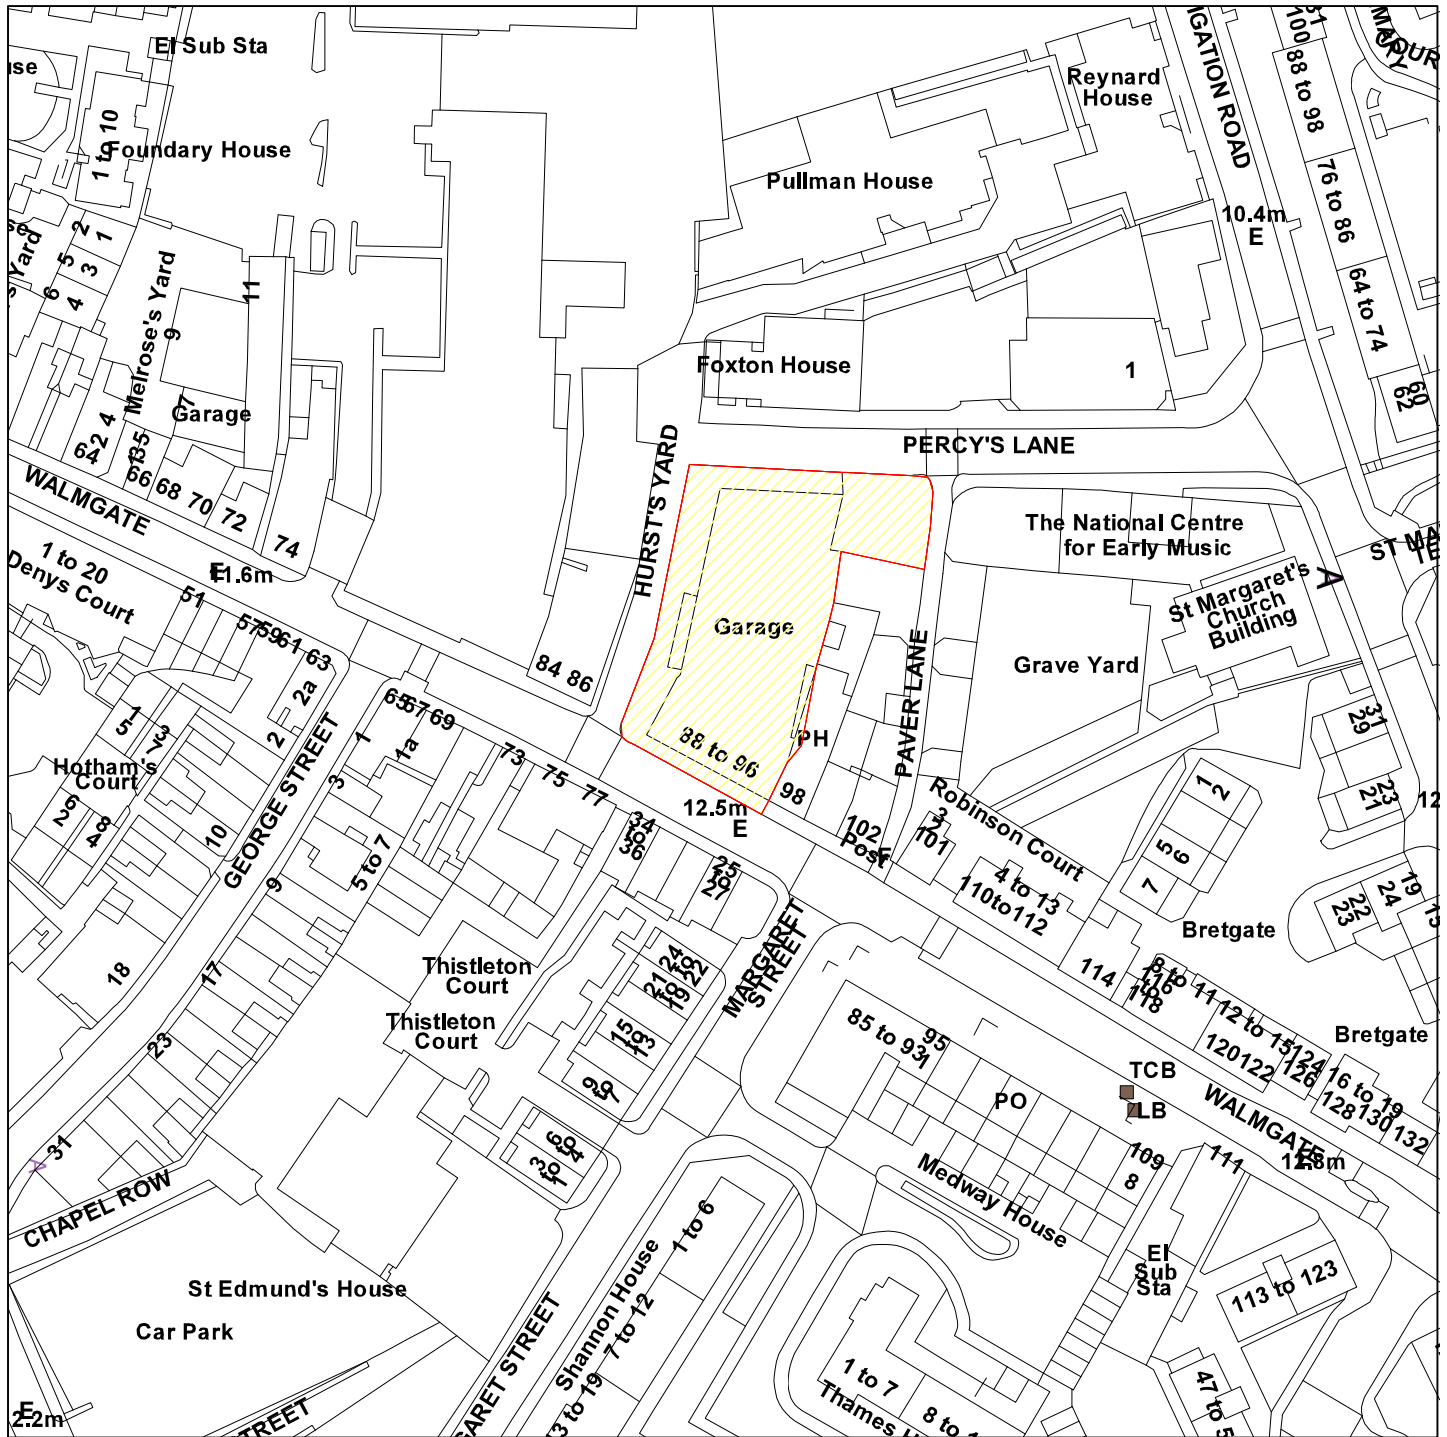

GIS by ESRI (UK)



Scale : 1:1250

Reproduced from the Ordnance Survey map with the permission of the Controller of Her Majesty's Stationery Office © Crown Copyright 2000.

Unauthorised reproduction infringes Crown Copyright and may lead to prosecution or civil proceedings.

Organisation	City of York Council
Department	Planning & Sustainable Development
Comments	Application site
Date	10 January 2011
SLA Number	Not set