


Part OS Field 1722 Sim Balk Lane Bishopthorpe

10/02684/FUL

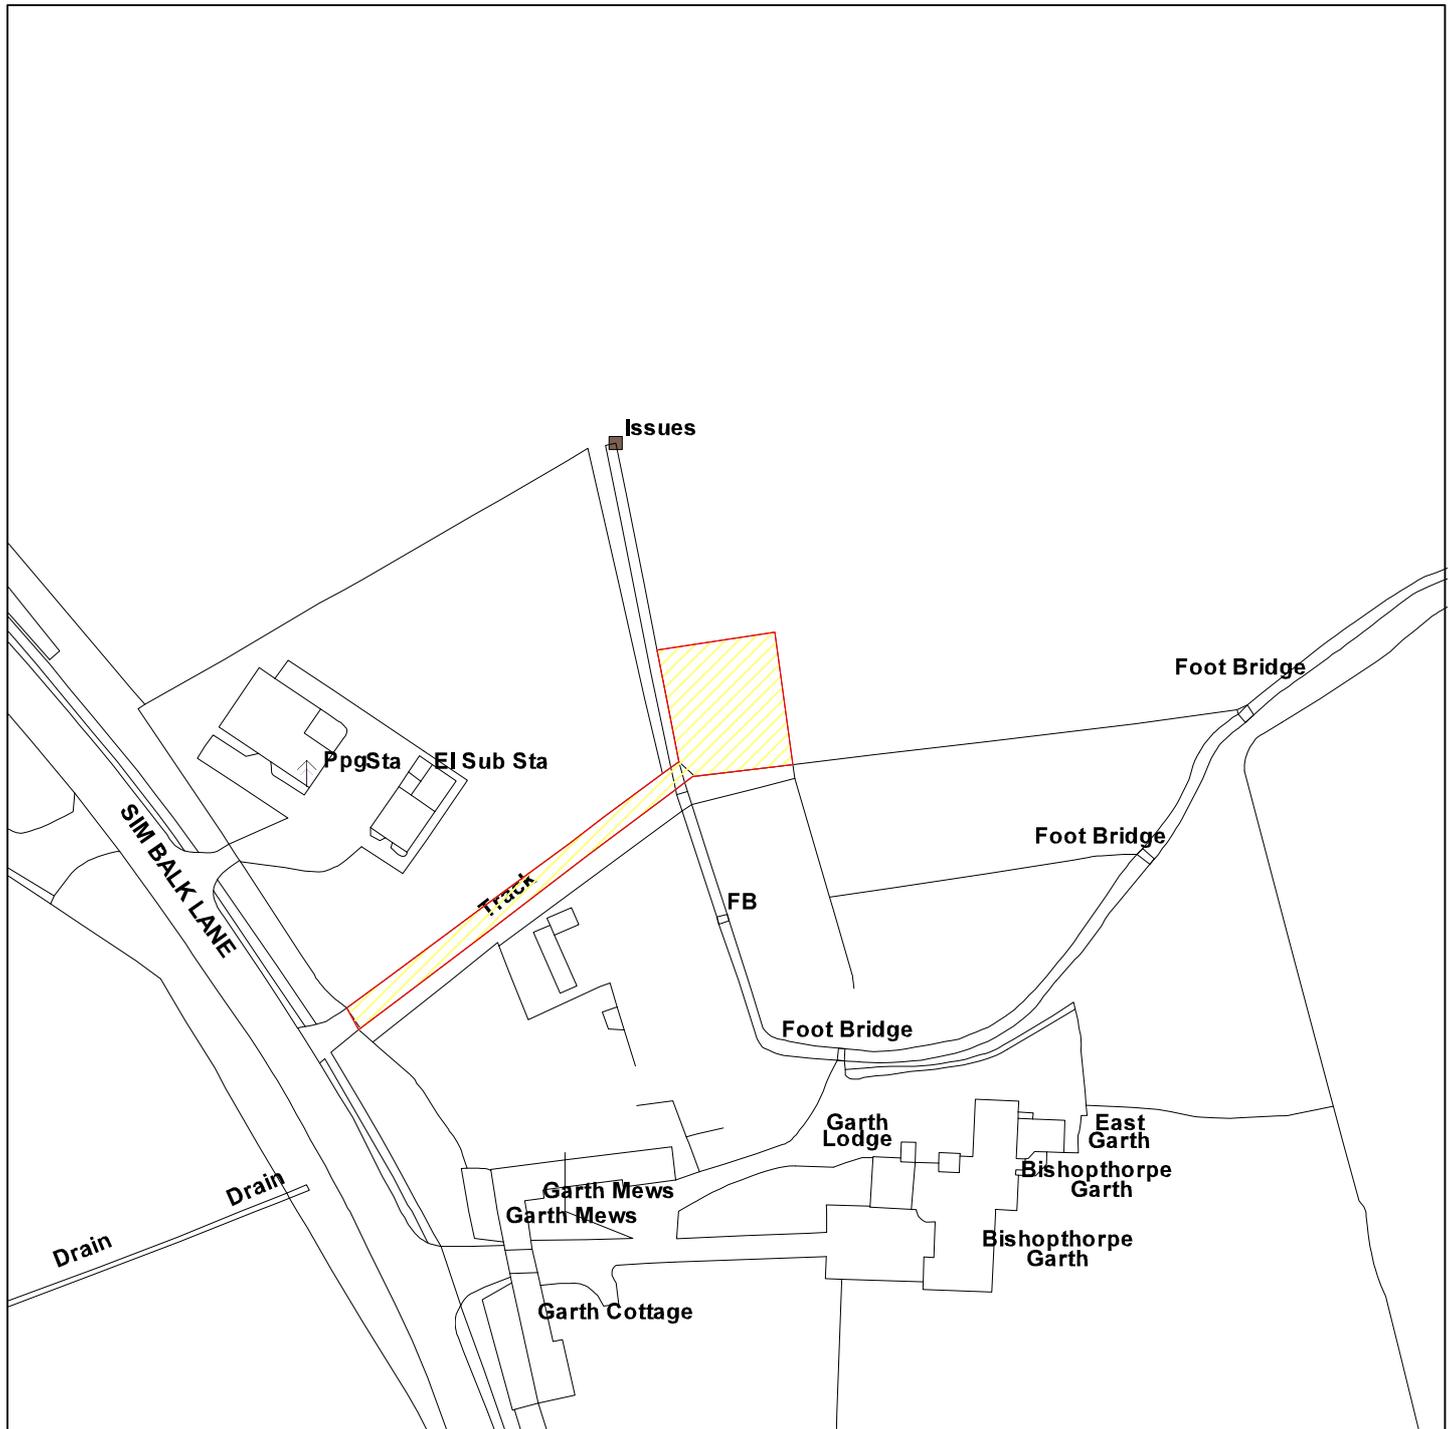

Scale : 1:1250

Reproduced from the Ordnance Survey map with the permission of the Controller of Her Majesty's Stationery Office © Crown Copyright 2000.

Unauthorised reproduction infringes Crown Copyright and may lead to prosecution or civil proceedings.

Organisation	City of York Council
Department	Planning and Sustainable Development
Comments	Application Site
Date	02 March 2011
SLA Number	Not Set