


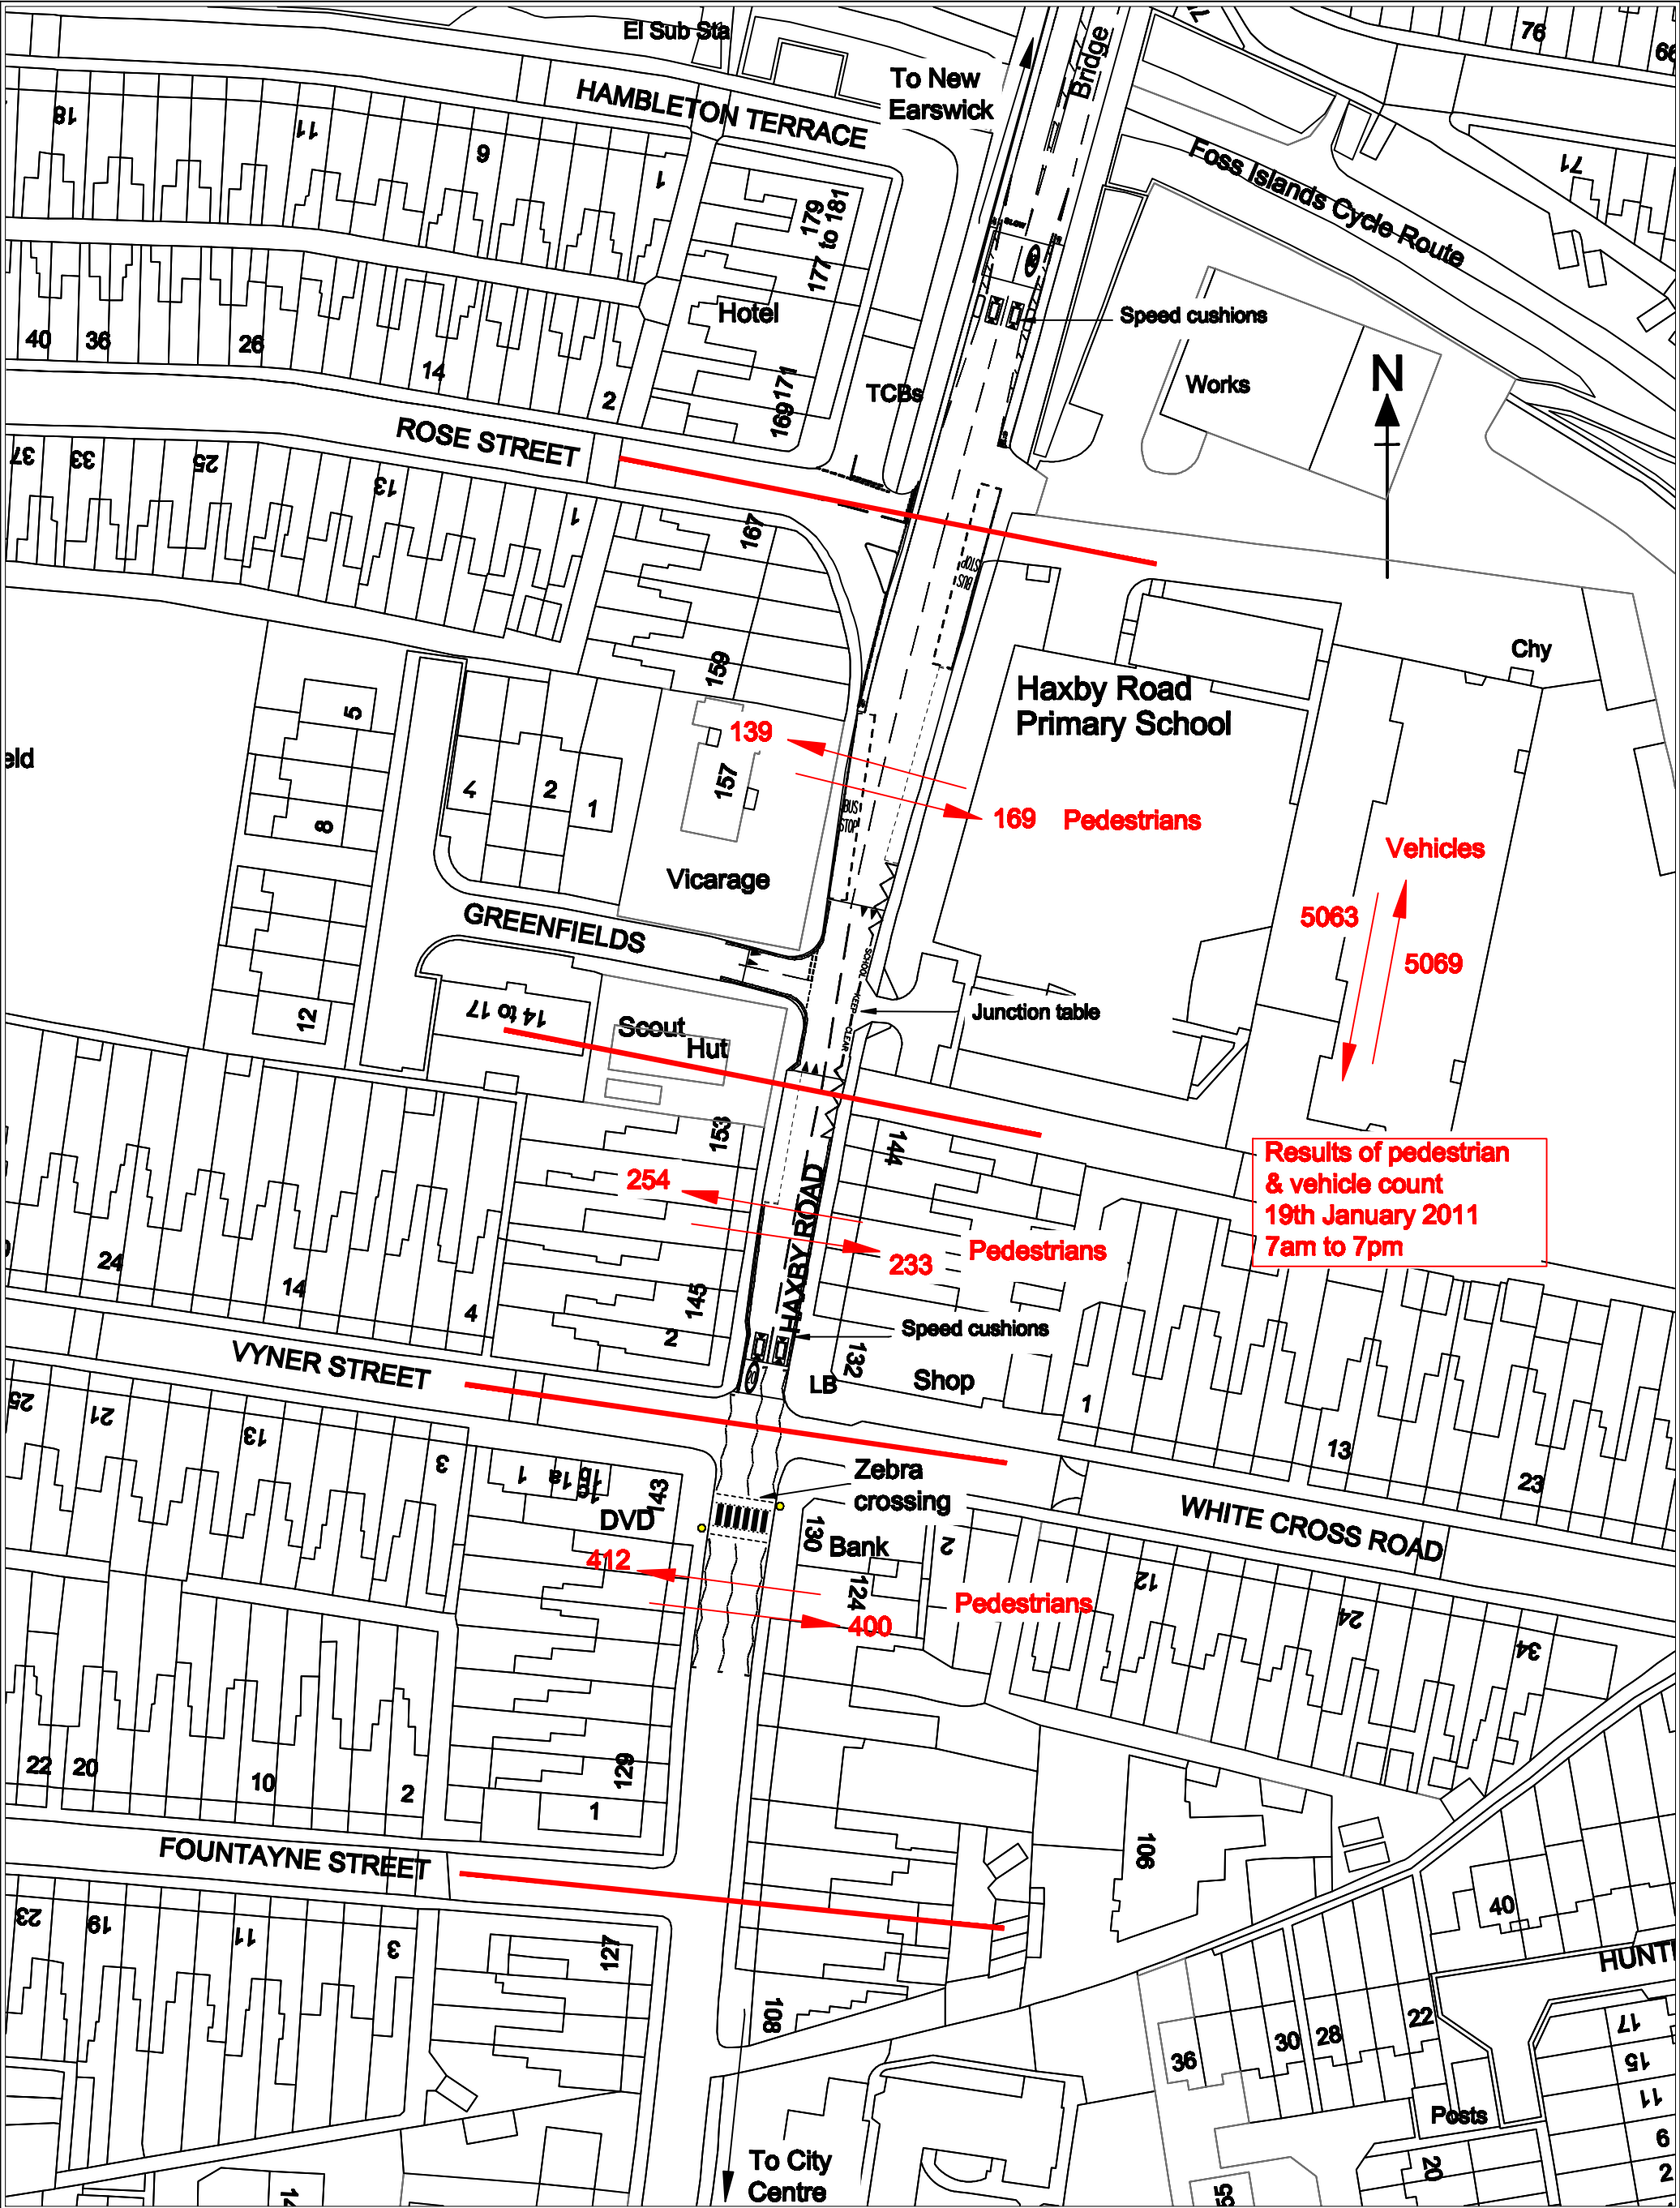

 Engineering Consultancy City Strategy 9 St Leonard's Place York YO1 7ET	Scheme Title Haxby Road Petition					Section Transport and Safety		
	Drawing Title Existing Layout & Results of Ped/Veh Survey					Issue Status Existing		
BASED UPON THE ORDNANCE SURVEY MAPPING WITH THE PERMISSION OF THE CONTROLLER OF HER MAJESTY'S STATIONERY OFFICE. CROWN COPYRIGHT. UNAUTHORISED REPRODUCTION INFRINGES CROWN COPYRIGHT AND MAY LEAD TO PROSECUTION OR CIVIL PROCEEDINGS. City of York Council, Licence No. 1000 2018, December 2010	Drawn	Checked	Authorised	Date	Scale @ A3	Drawing Number		Revision
	BL	LR	—	02/02/2011	NTS	DEC/10010853/HaxbyRd/2		X

BASED UPON THE ORDNANCE SURVEY MAPPING WITH THE PERMISSION OF THE CONTROLLER OF HER MAJESTY'S STATIONERY OFFICE. CROWN COPYRIGHT. UNAUTHORISED REPRODUCTION INFRINGES CROWN COPYRIGHT AND MAY LEAD TO PROSECUTION OR CIVIL PROCEEDINGS, City of York Council, Licence No. 1000 20016, December 2010