


11/01468/OUTM

Arabesque House, Monks Cross Drive

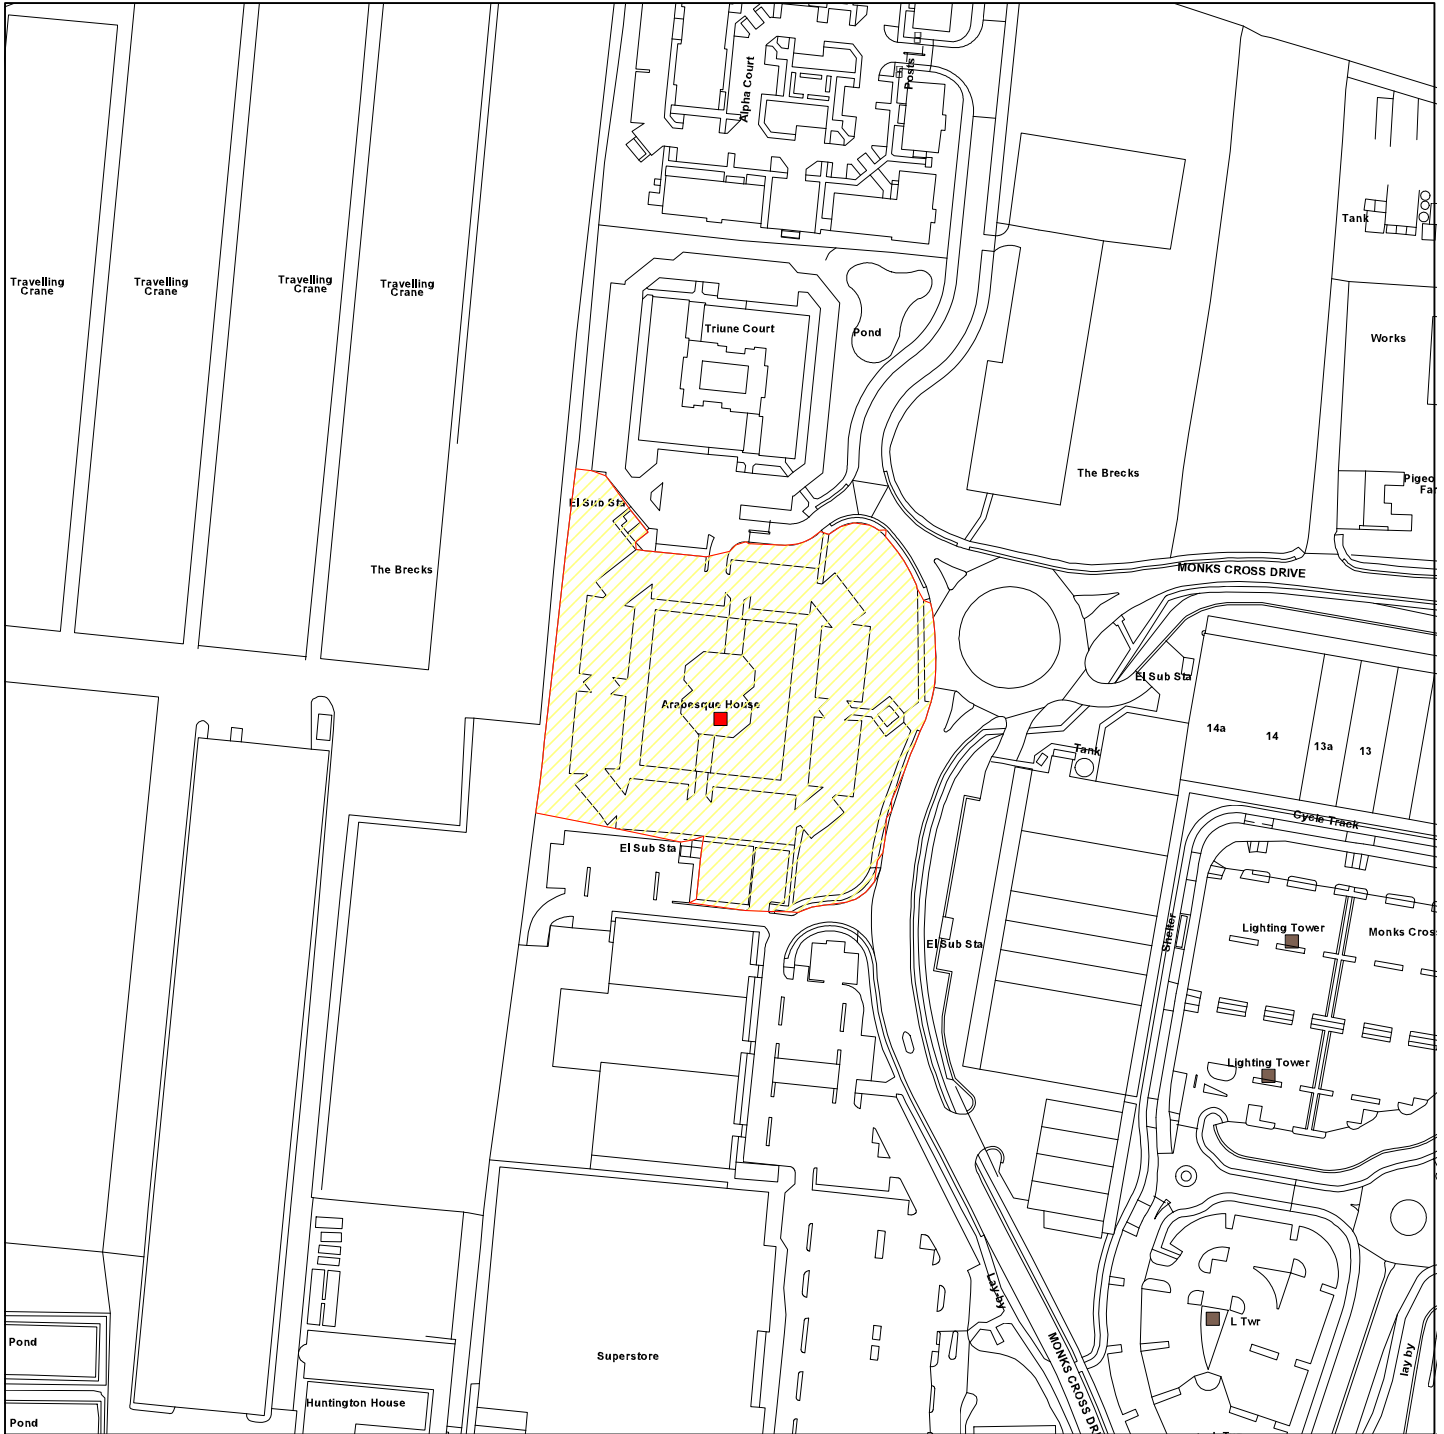

GIS by ESRI (UK)



Scale : 1:2500

Reproduced from the Ordnance Survey map with the permission of the Controller of Her Majesty's Stationery Office © Crown Copyright 2000.

Unauthorised reproduction infringes Crown Copyright and may lead to prosecution or civil proceedings.

Organisation	City of York Council
Department	City Strategy
Comments	
Date	12 August 2011
SLA Number	Not Set