


# Application at St Judes 281 Huntington Road

Ref 07/00962/FULM

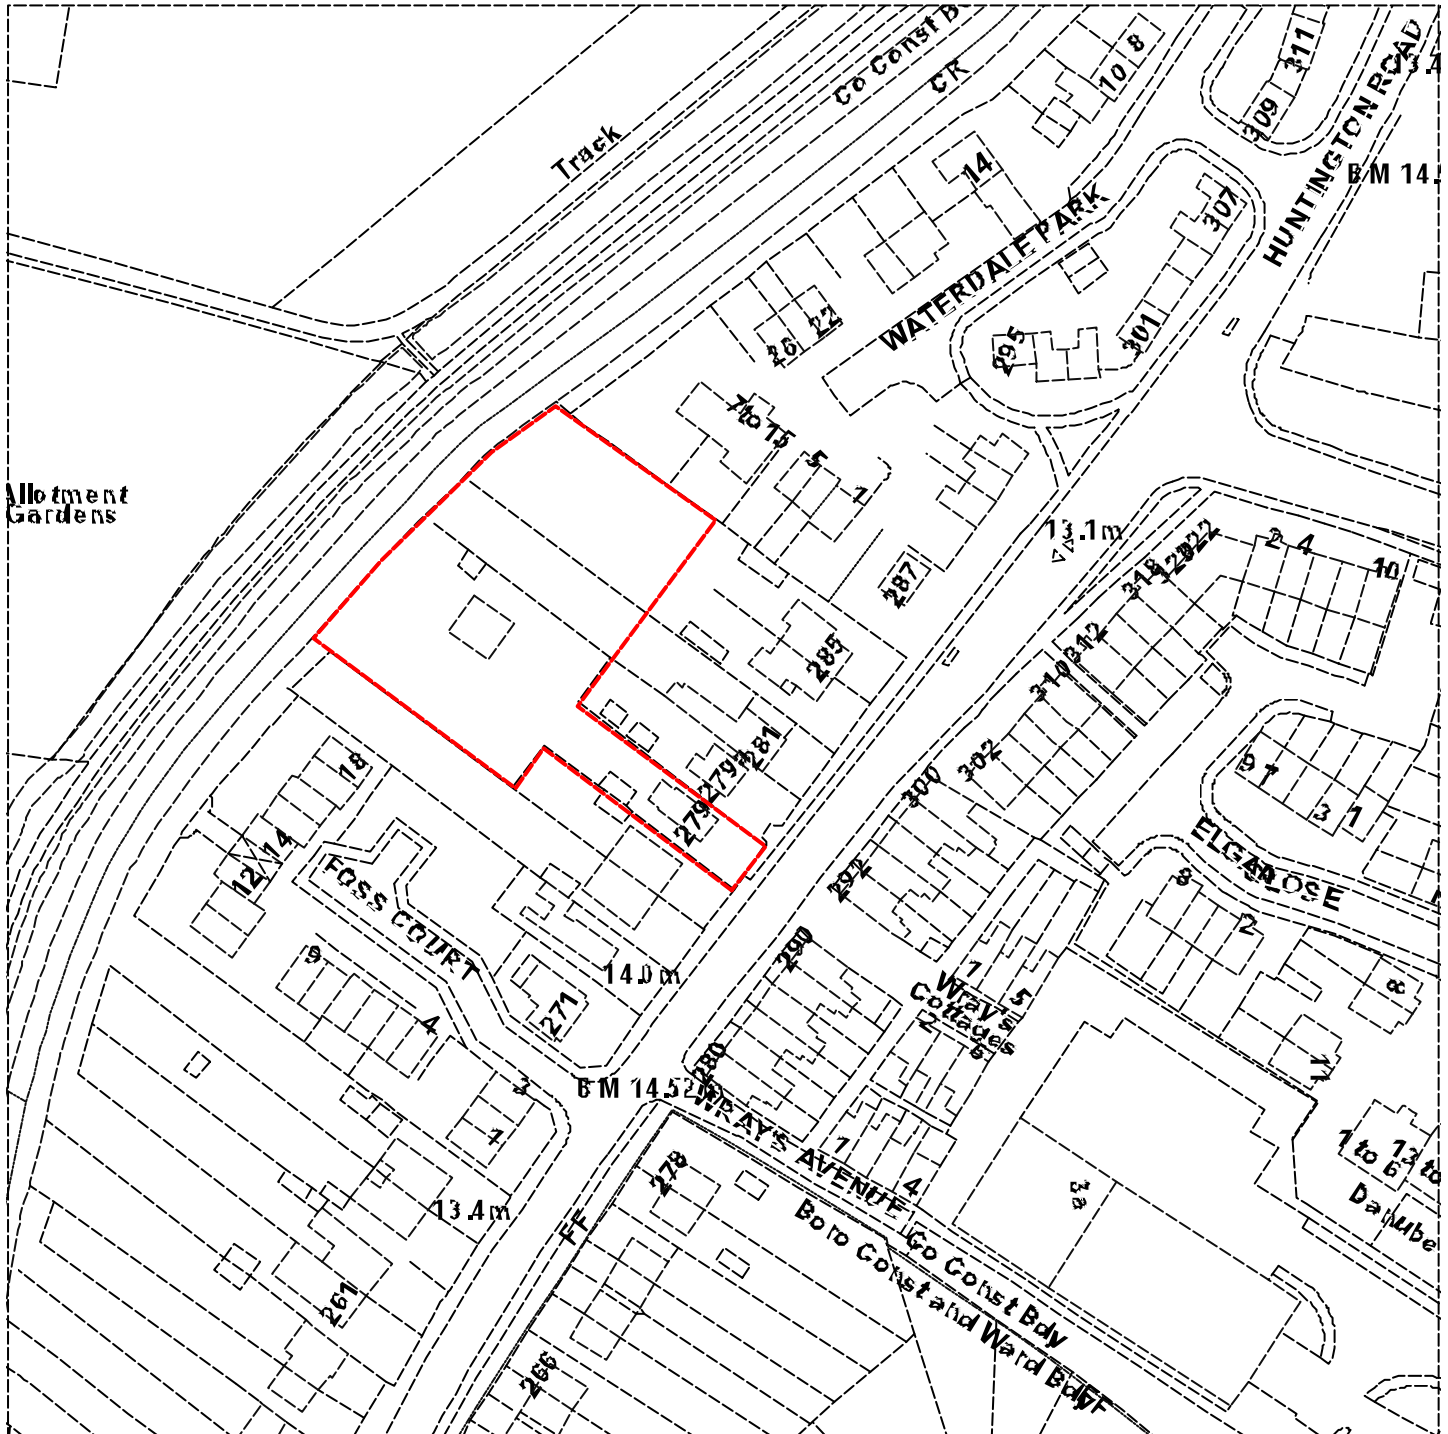

GIS by ESRI (UK)



Scale : 1:1250

Reproduced from the Ordnance Survey map with the permission of the Controller of Her Majesty's Stationery Office © Crown Copyright 2000.

Unauthorised reproduction infringes Crown Copyright and may lead to prosecution or civil proceedings.

<b>Organisation</b>	City of York Council
<b>Department</b>	Development Control
<b>Comments</b>	Application Site
<b>Date</b>	29 June 2007
<b>SLA Number</b>	