


Site at junction of Jockey Lane Kathryn Avenue

Ref 07/00843/FULM

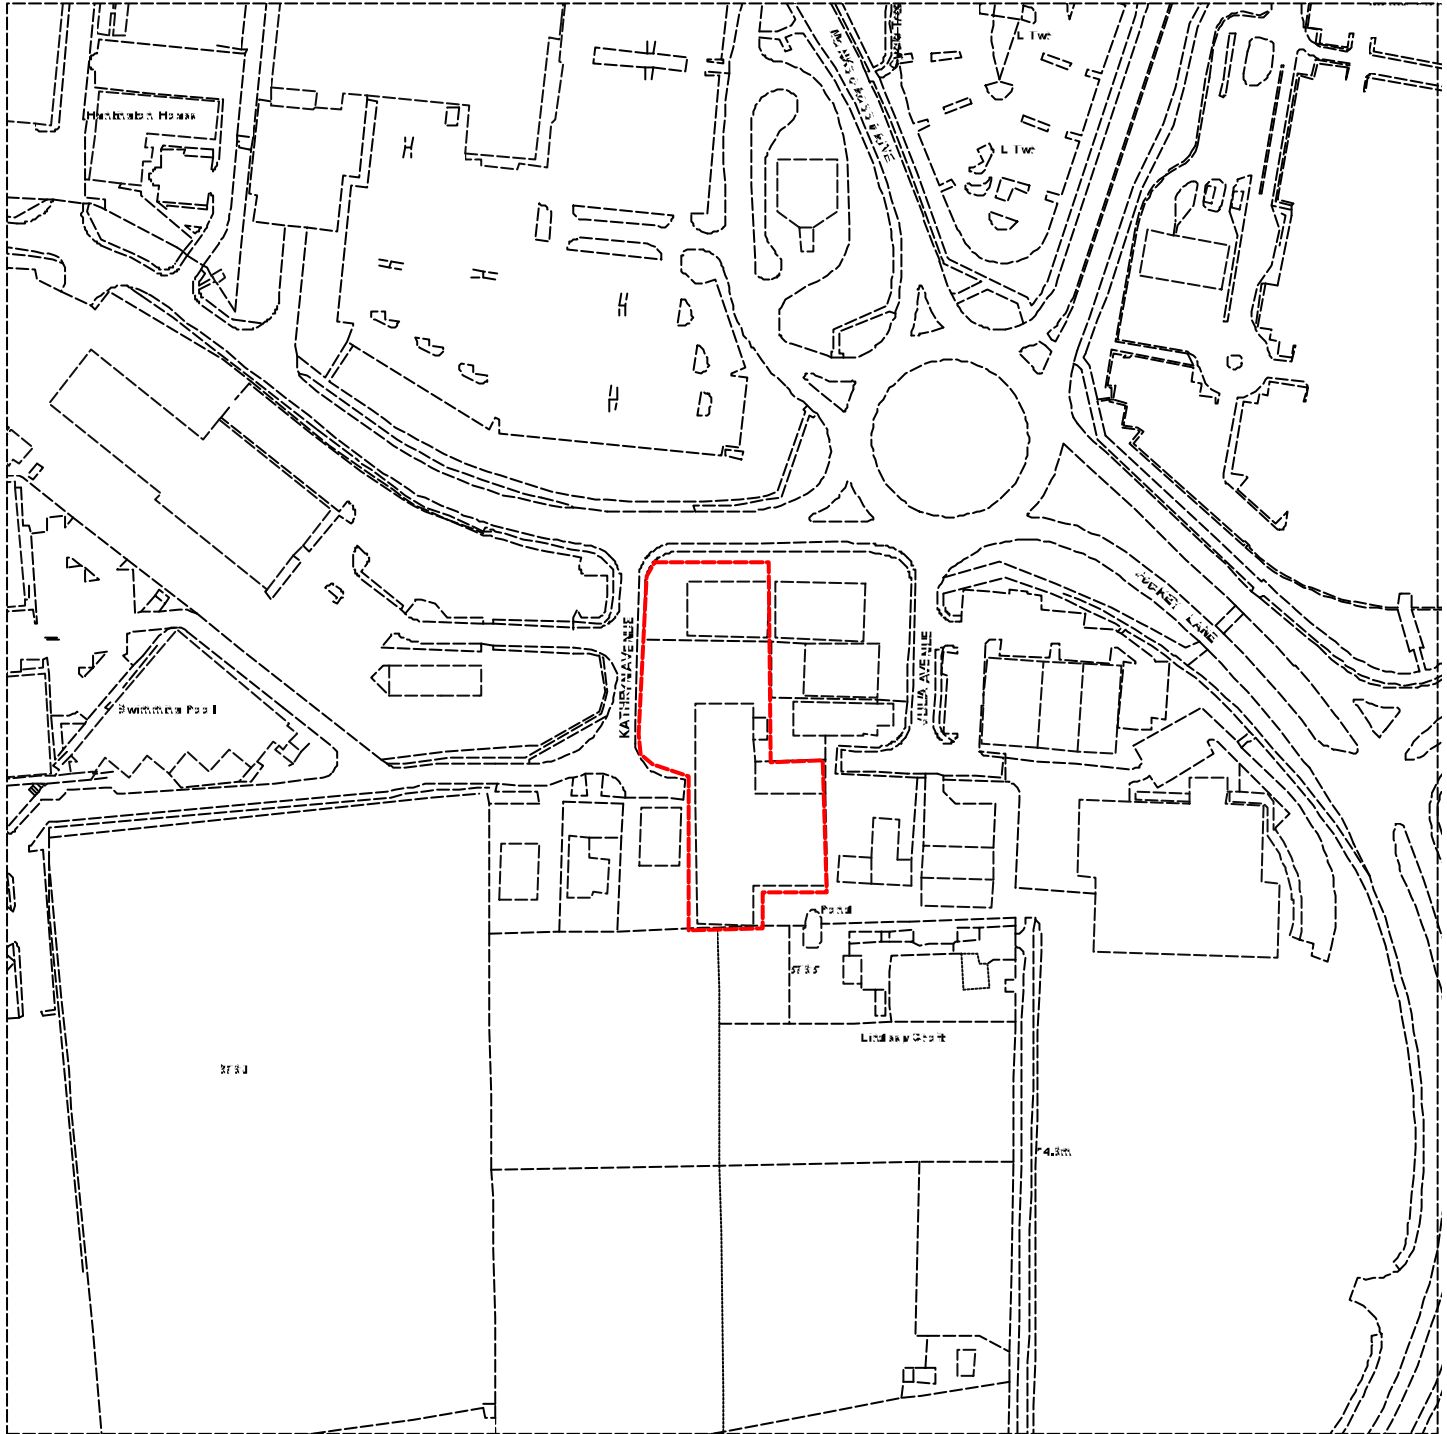

Scale : 1:2500

Reproduced from the Ordnance Survey map with the permission of the Controller of Her Majesty's Stationery Office © Crown Copyright 2000.

Unauthorised reproduction infringes Crown Copyright and may lead to prosecution or civil proceedings.

Organisation	City of York Council
Department	Development Control
Comments	Application Site
Date	29 June 2007
SLA Number	