


Application at Yearsley Swimming Baths

Ref 07/01264/GRG3

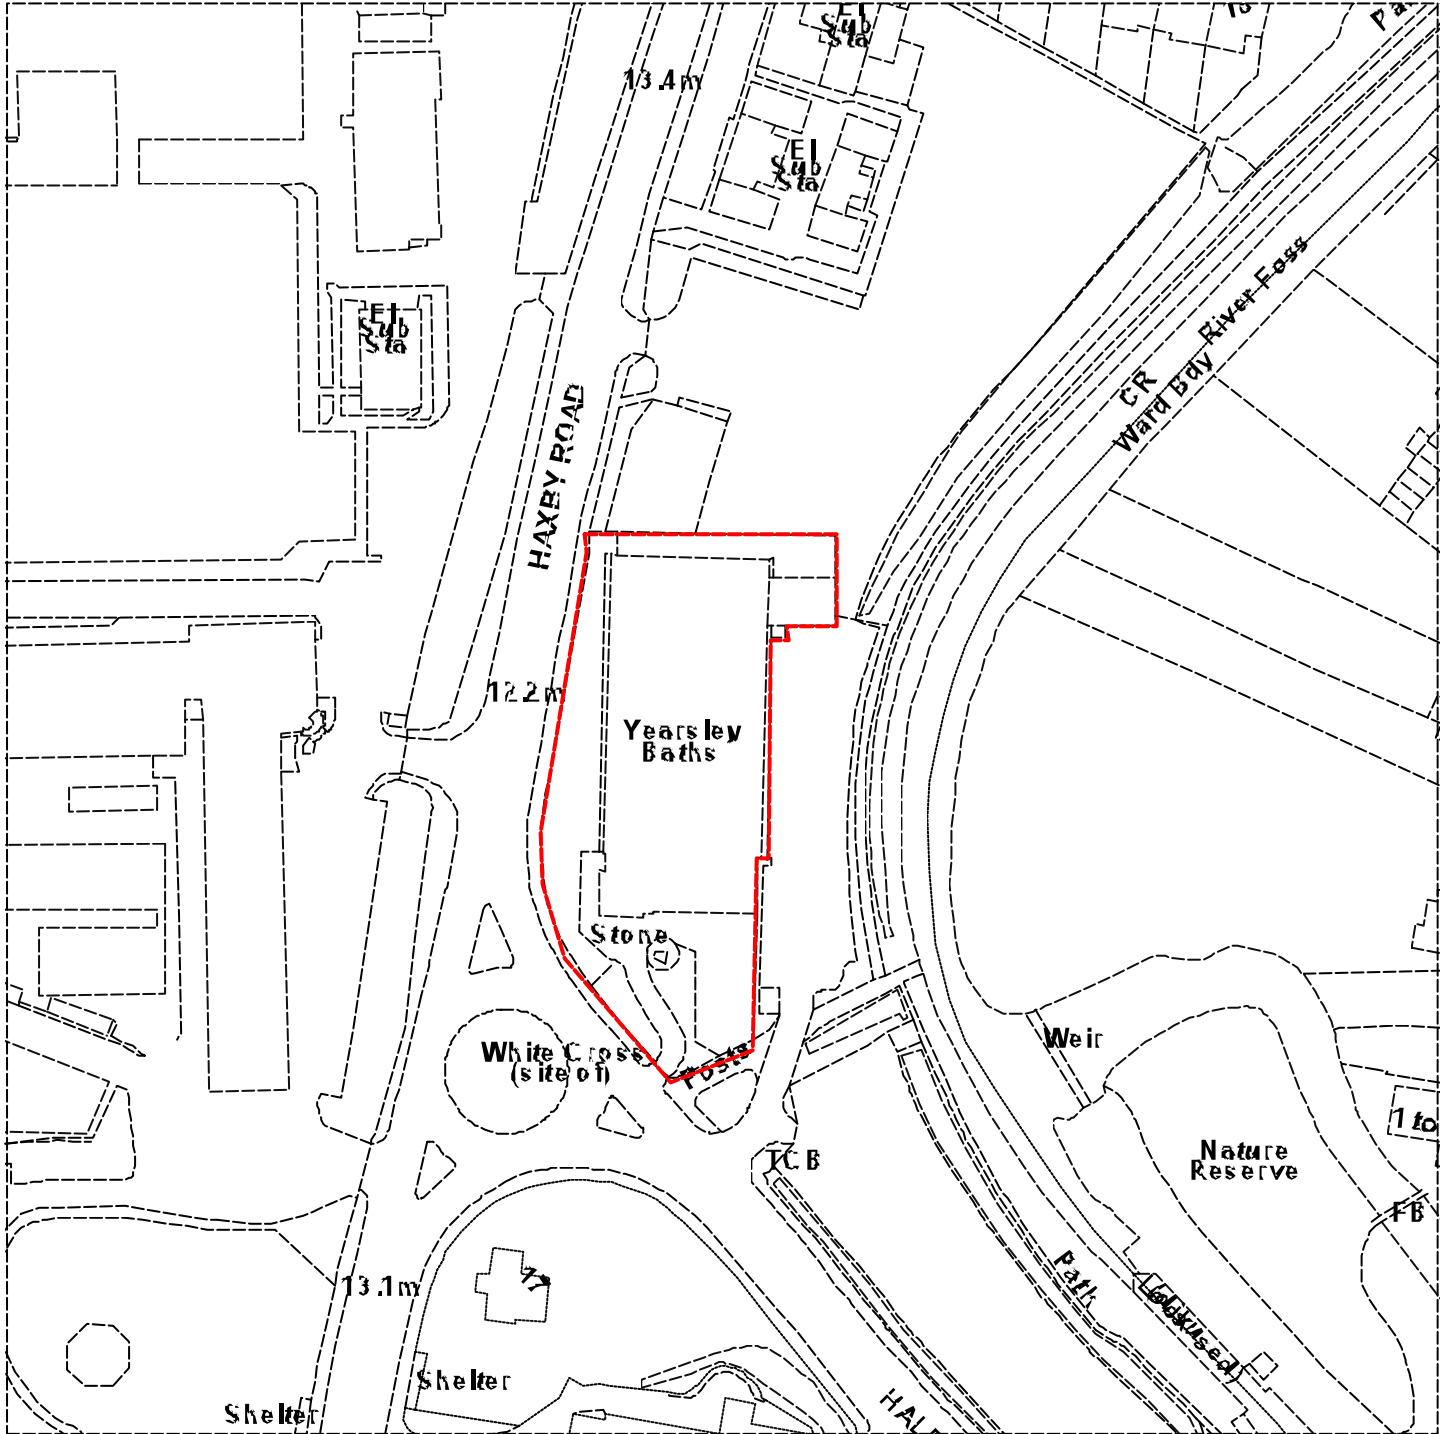

Scale : 1:1250

Reproduced from the Ordnance Survey map with the permission of the Controller of Her Majesty's Stationery Office © Crown Copyright 2000.

Unauthorised reproduction infringes Crown Copyright and may lead to prosecution or civil proceedings.

Organisation	City of York Council
Department	Development Control
Comments	Application Site
Date	29 June 2007
SLA Number	