
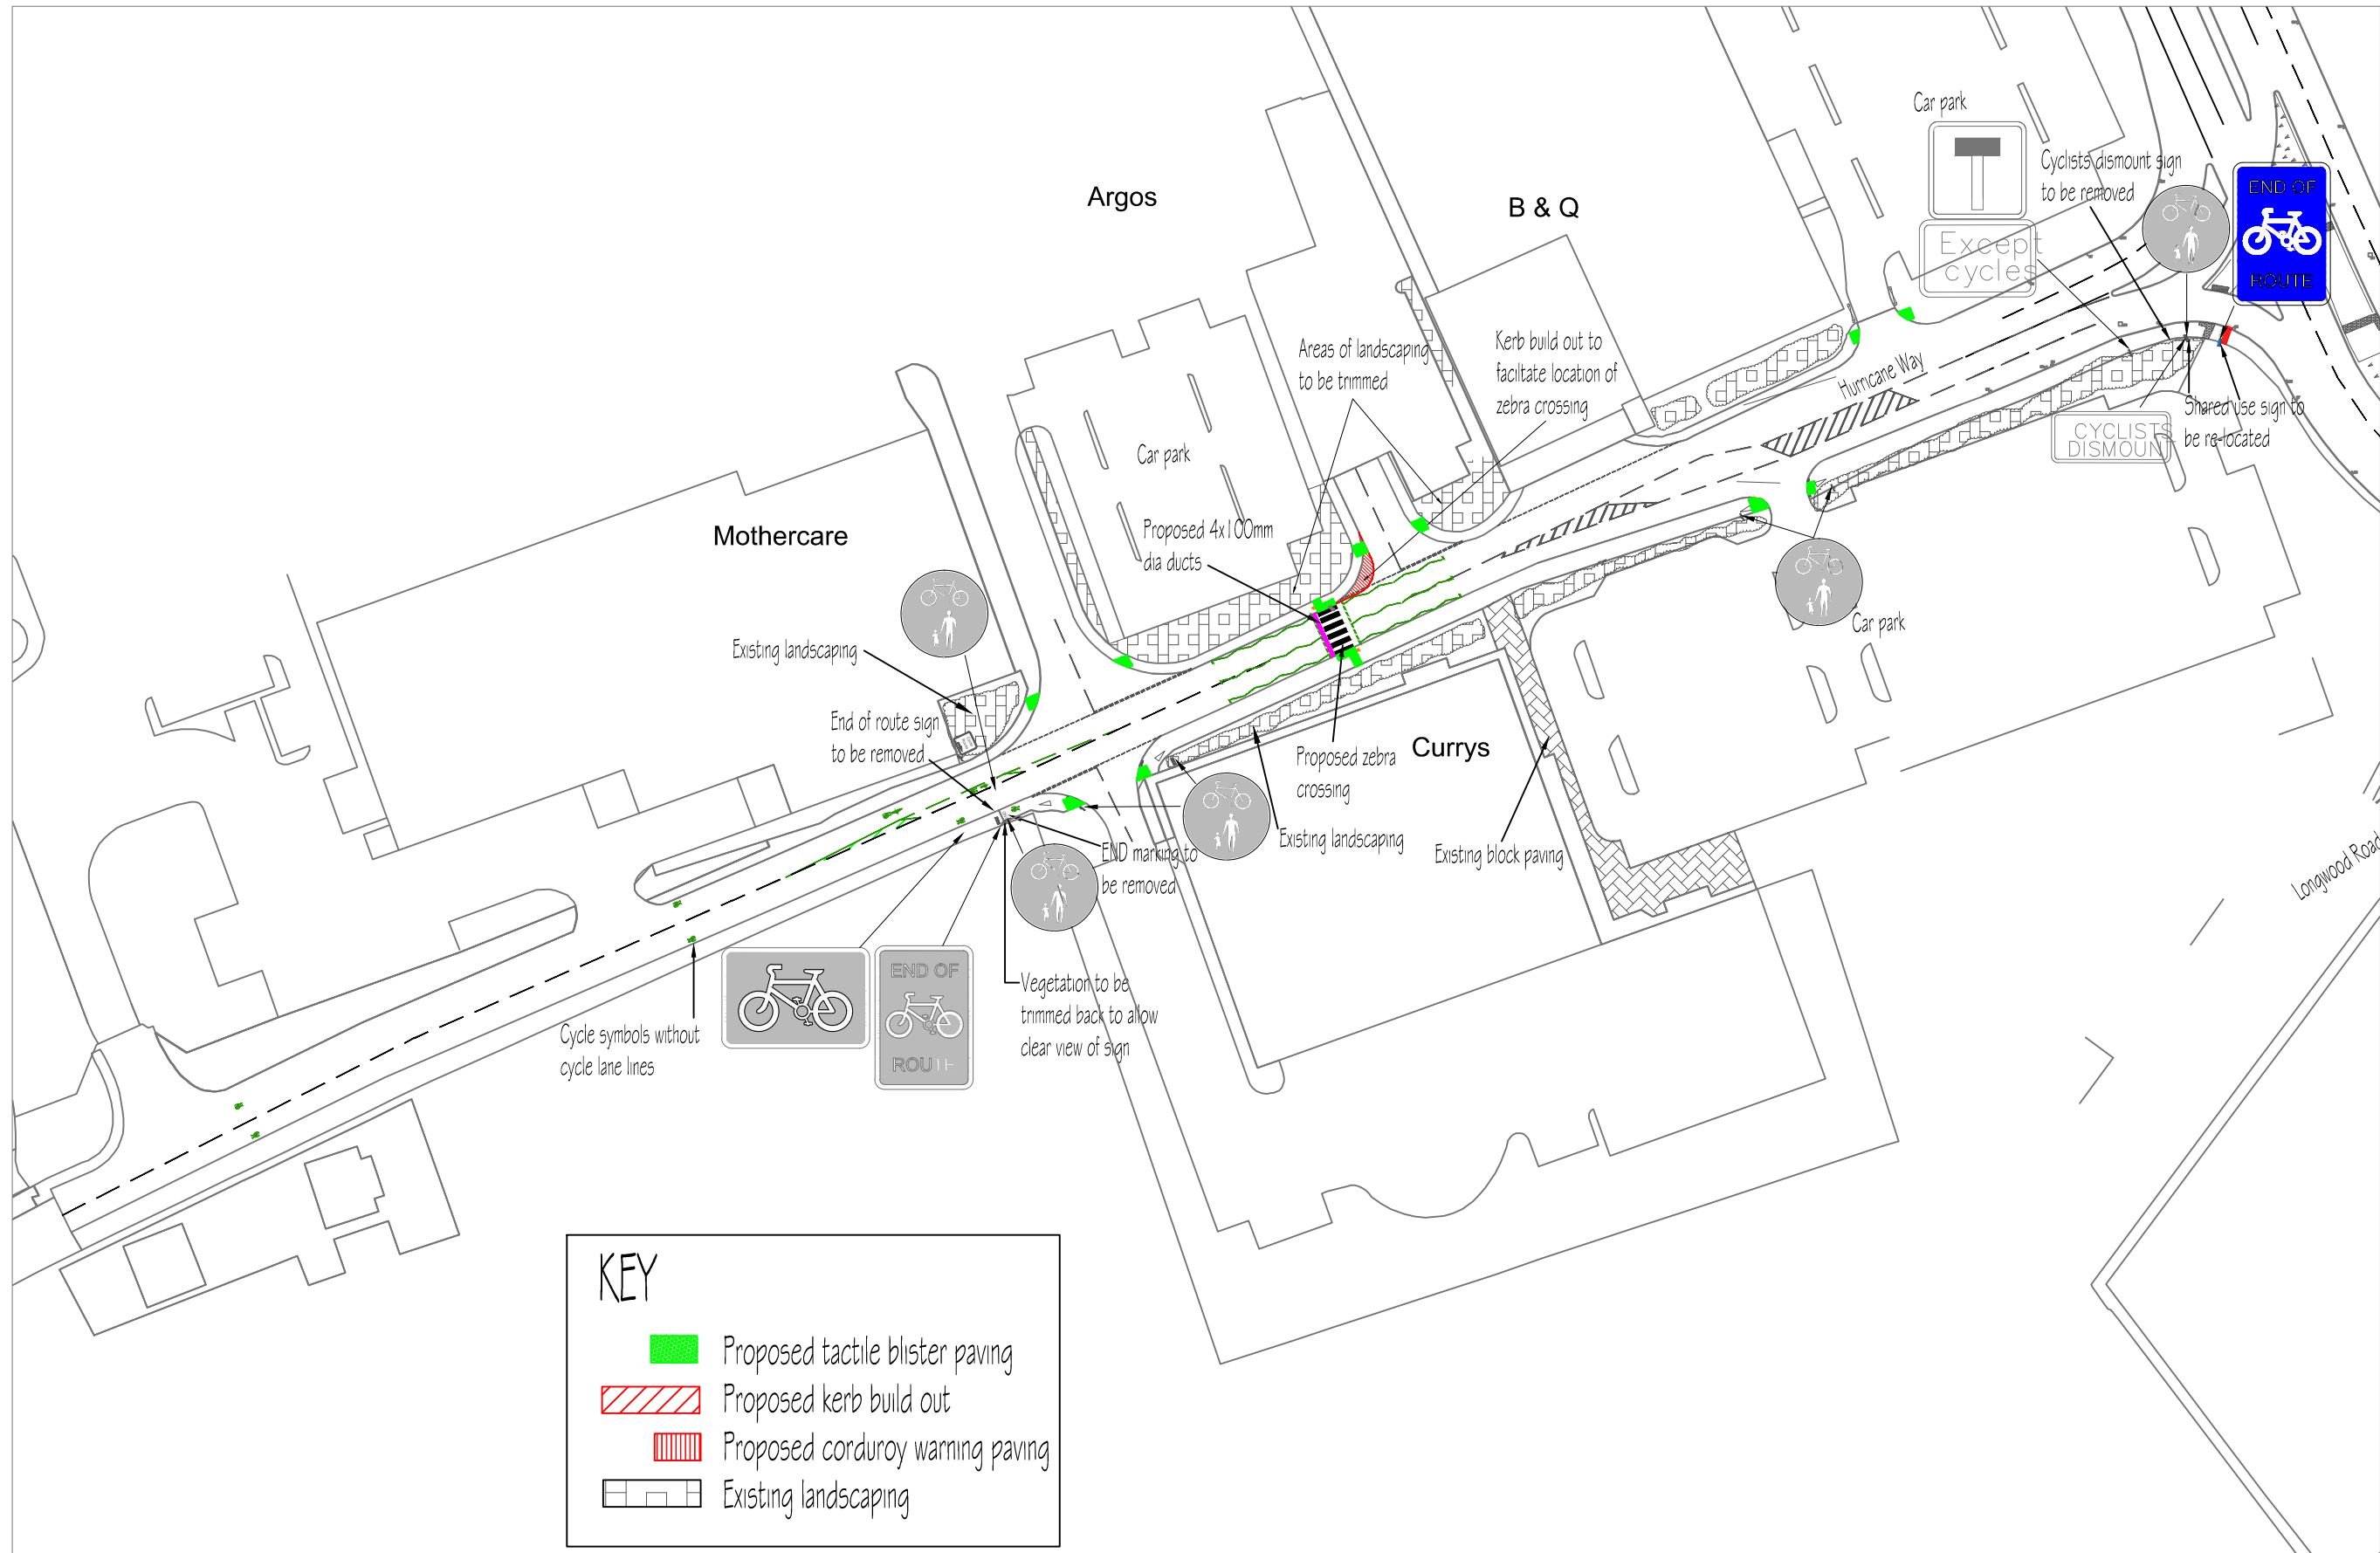


ANNEX A

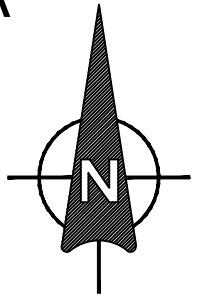

KEY	
	Proposed tactile blister paving
	Proposed kerb build out
	Proposed corduroy warning paving
	Existing landscaping

NOTES
 1 Existing features in grey
 2 Proposed features in colour

REV	AMENDMENTS	DATE
C	Tactile paving areas moved Zebra crossing zig zags extended	Feb 13
B	Various tactile paving areas added	Jan 13
A	Kerb build out added	Sep 12

CITY OF YORK
 Sustainable Transport Services (Transport Projects)
 200 Market Street, York YO1 1AB
 Tel No: 553461
 FAX No: 553501
 Email: tom.blair@york.gov.uk

Section:
 Option 1

Scheme Title:
 Clifton Moor Pedestrian and Cycle Improvements

Drawing Title:
 General Layout : Hurricane Way

Drawn TB	Checked CH	Authorised
Date Feb 2012	Scale 1:500	

Issue Status:
 For consultation

Drawing Number DEC11012018/04	Revision B
----------------------------------	---------------