


Annex 1 – Location Plan and Alternative Route

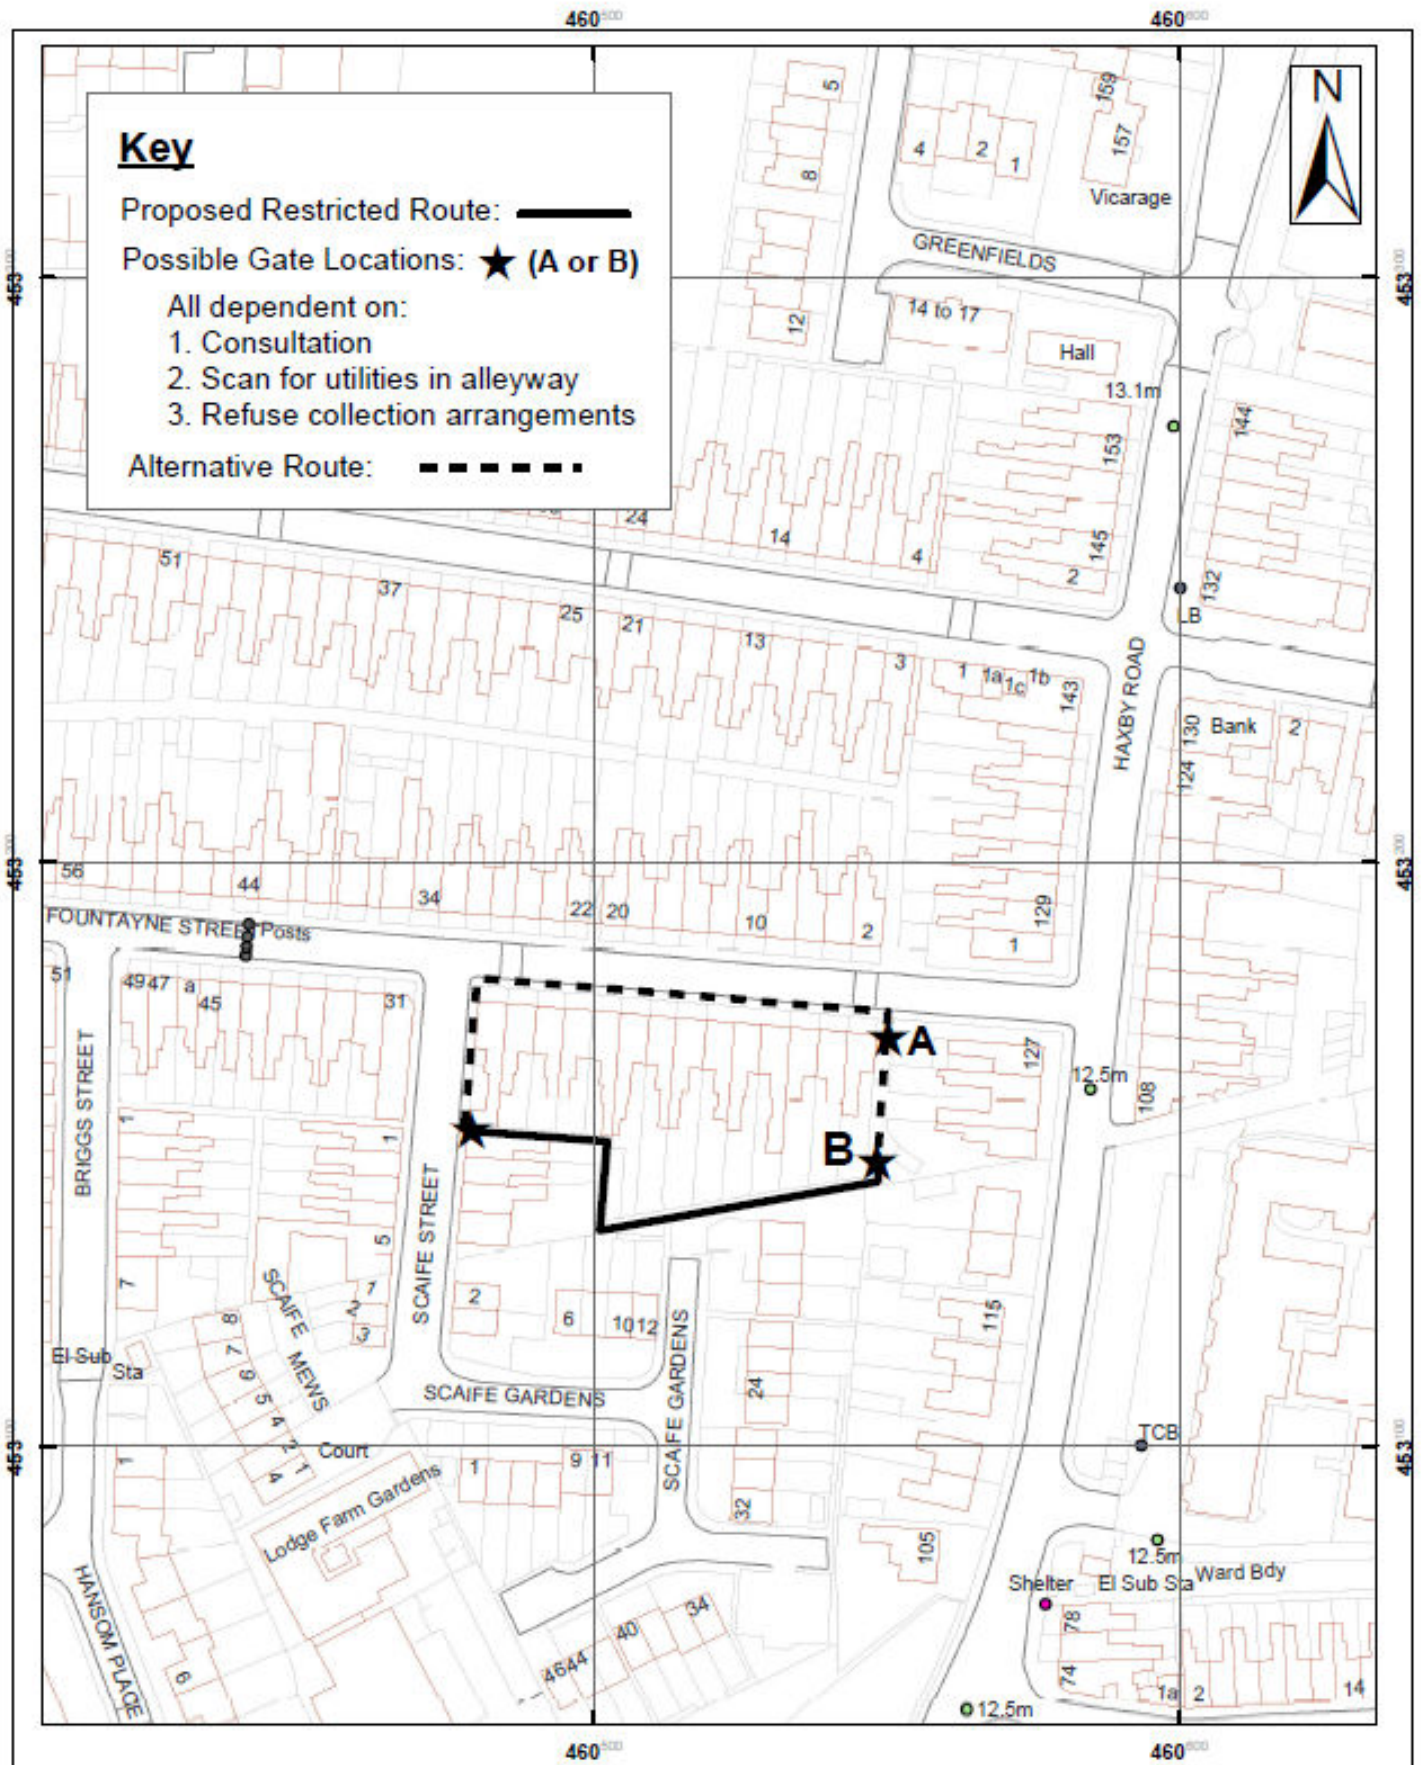

West Offices, Station Rise
York, YO1 6GA
Telephone: 01904 613161

Fountayne Street / Scaife Street

Scale 1:1,250

Drawn By: E.T.

Date: 17/04/13

Public Rights of Way

Grid Ref: SE 605 531

Drawing No.

Contains Ordnance Survey data © Crown copyright and database right 2012