
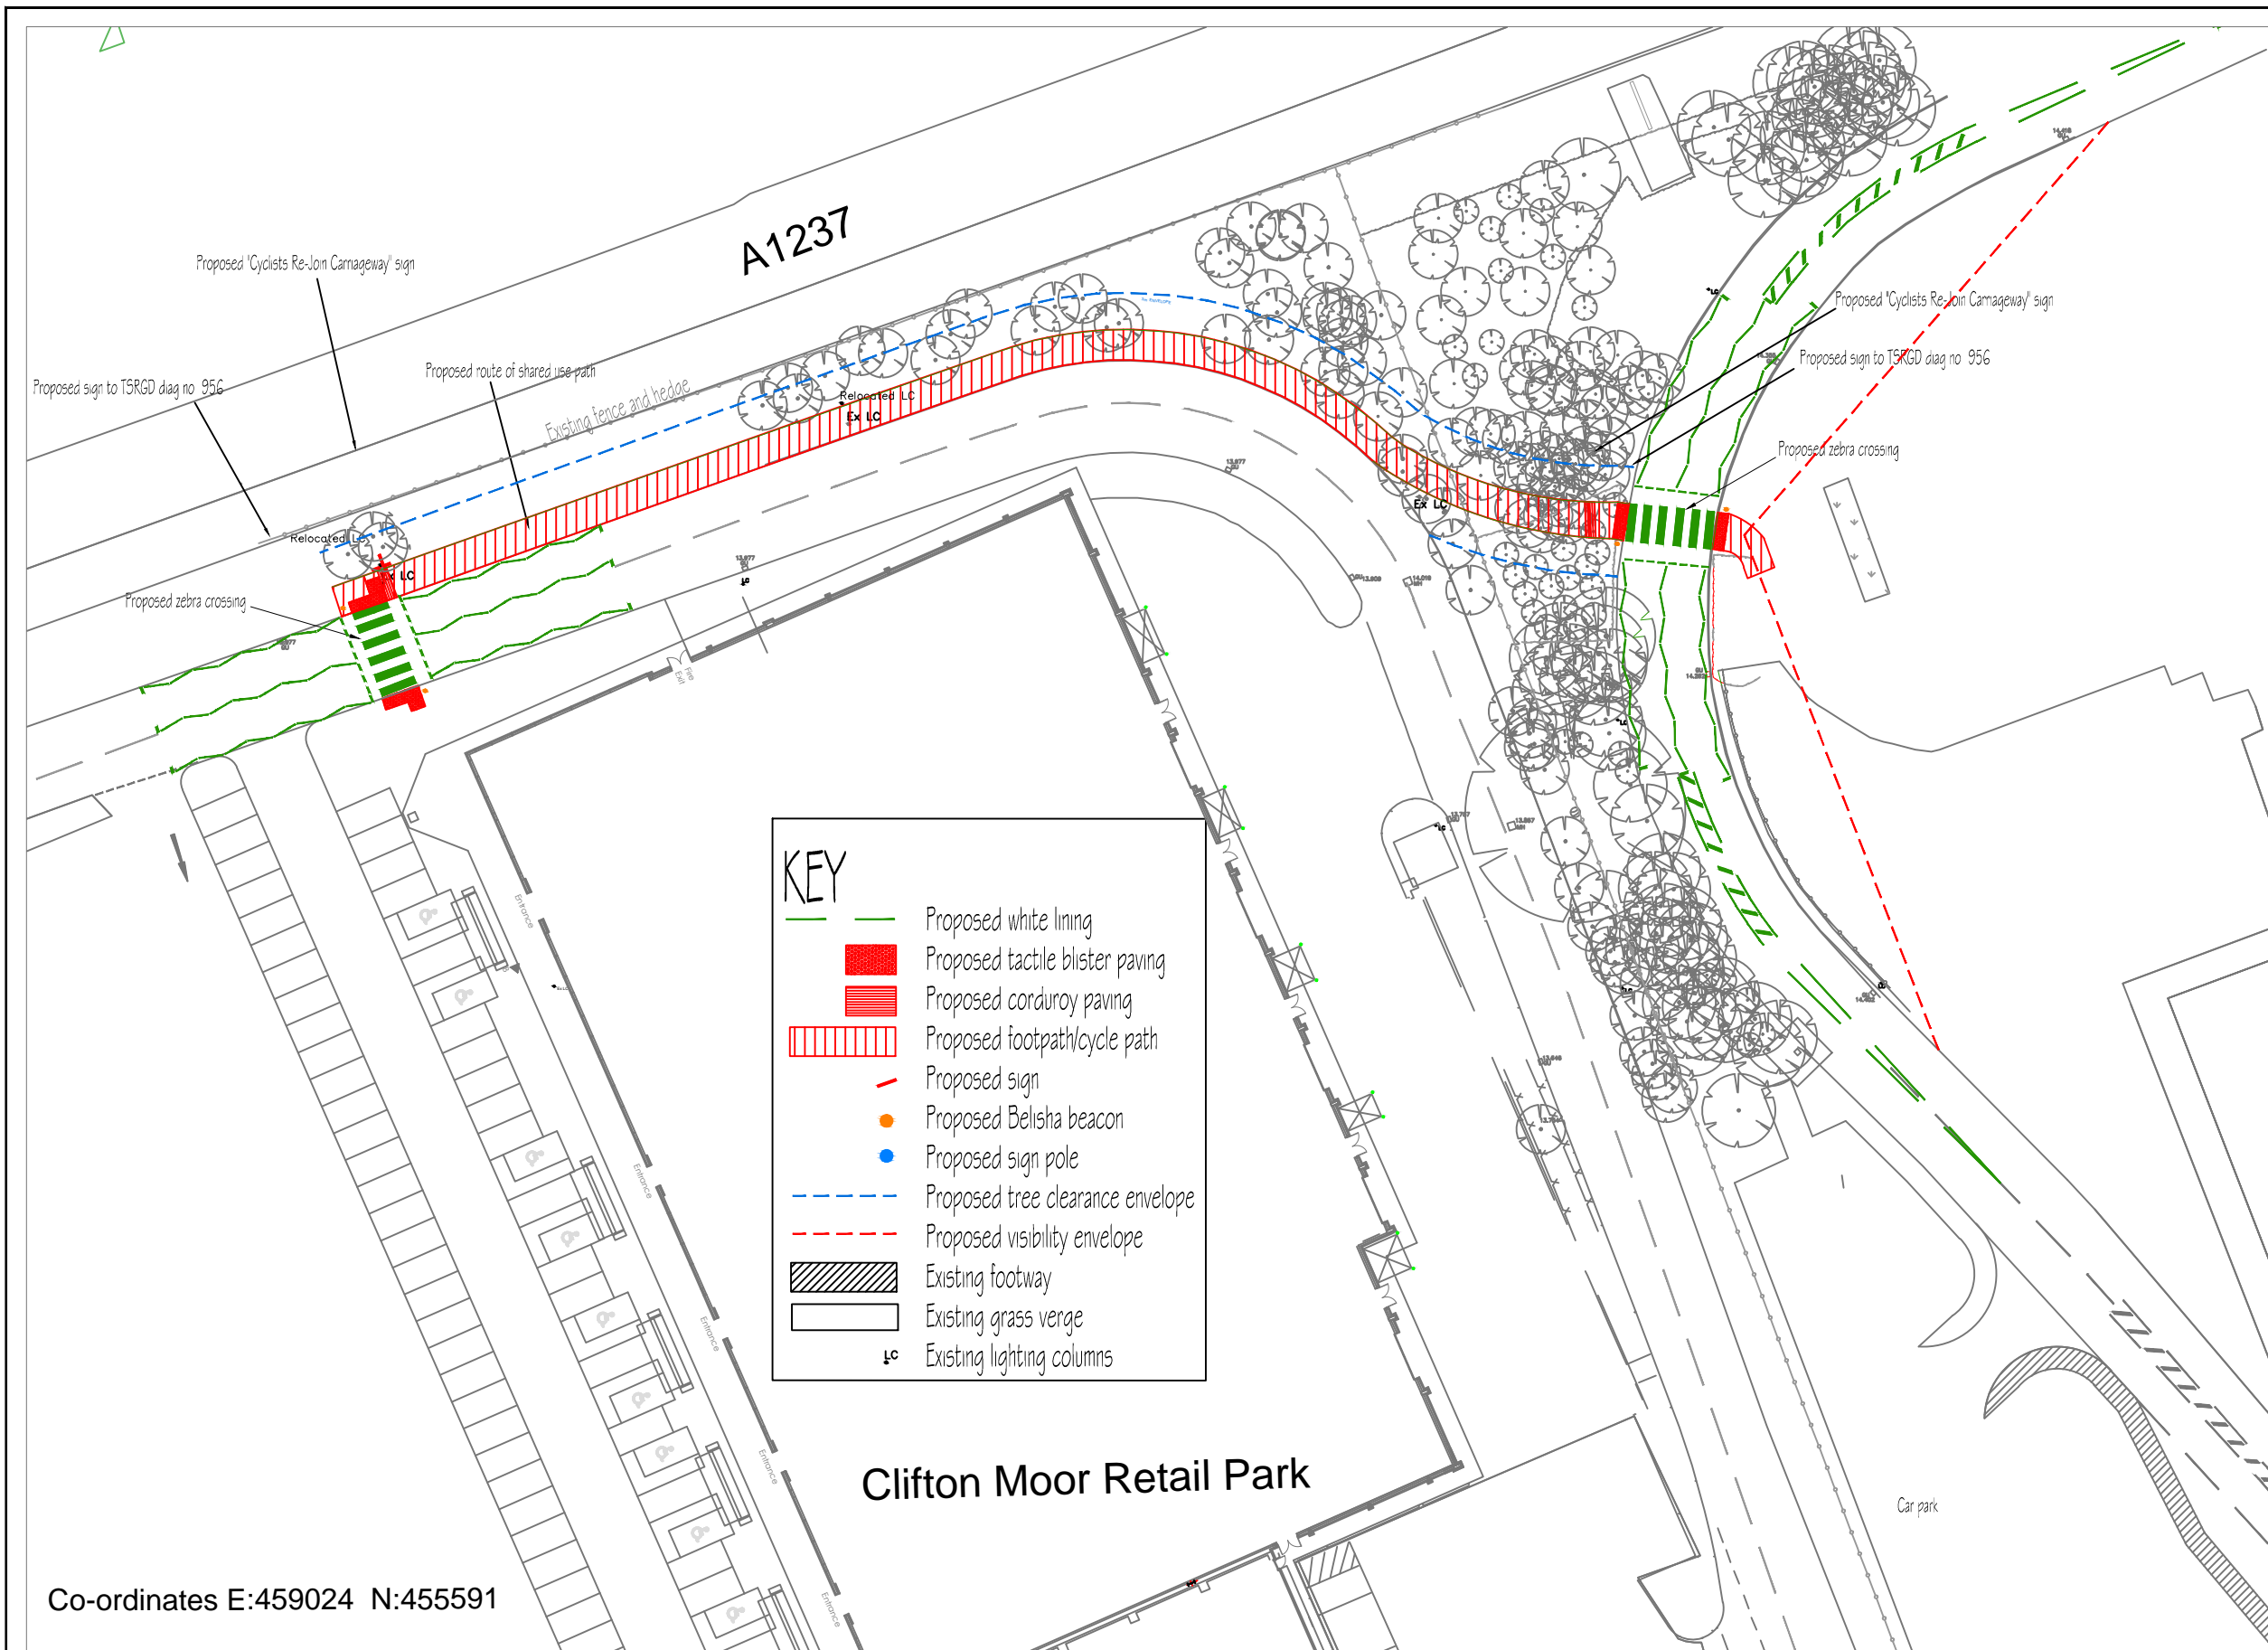


BASED UPON THE ORDNANCE SURVEY MAPPING WITH THE PERMISSION OF THE CONTROLLER OF HER MAJESTY'S STATIONERY OFFICE. CROWN COPYRIGHT. UNAUTHORISED REPRODUCTION INFRINGES CROWN COPYRIGHT AND MAY LEAD TO PROSECUTION OR CIVIL PROCEEDINGS. City of York Council. Licence No. 1000 20818, April 2009.

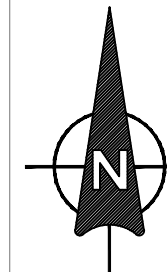

KEY	
	Proposed white lining
	Proposed tactile blister paving
	Proposed corduroy paving
	Proposed footpath/cycle path
	Proposed sign
	Proposed Belisha beacon
	Proposed sign pole
	Proposed tree clearance envelope
	Proposed visibility envelope
	Existing footway
	Existing grass verge
	Existing lighting columns

Co-ordinates E:459024 N:455591

Clifton Moor Retail Park

REV	AMENDMENTS	DATE
A	Sign information added. Key altered.	Jan 15



Tel No: 553461
 FAX No: 553501
 Email: tom.blair@york.gov.uk

Section: Path On Retail Park Land
 Scheme Title: Clifton Moor Pedestrian and Cycle Improvements
 Drawing Title: General Layout : Retail Park Link Path

Drawn	Checked	Authorised
TB	AN	Other
Date	Scale: A1	
Jan 2015	1:250	

For Approval	
Drawing Number	Revision
DEC11012018/15	A