


# ANNEX D

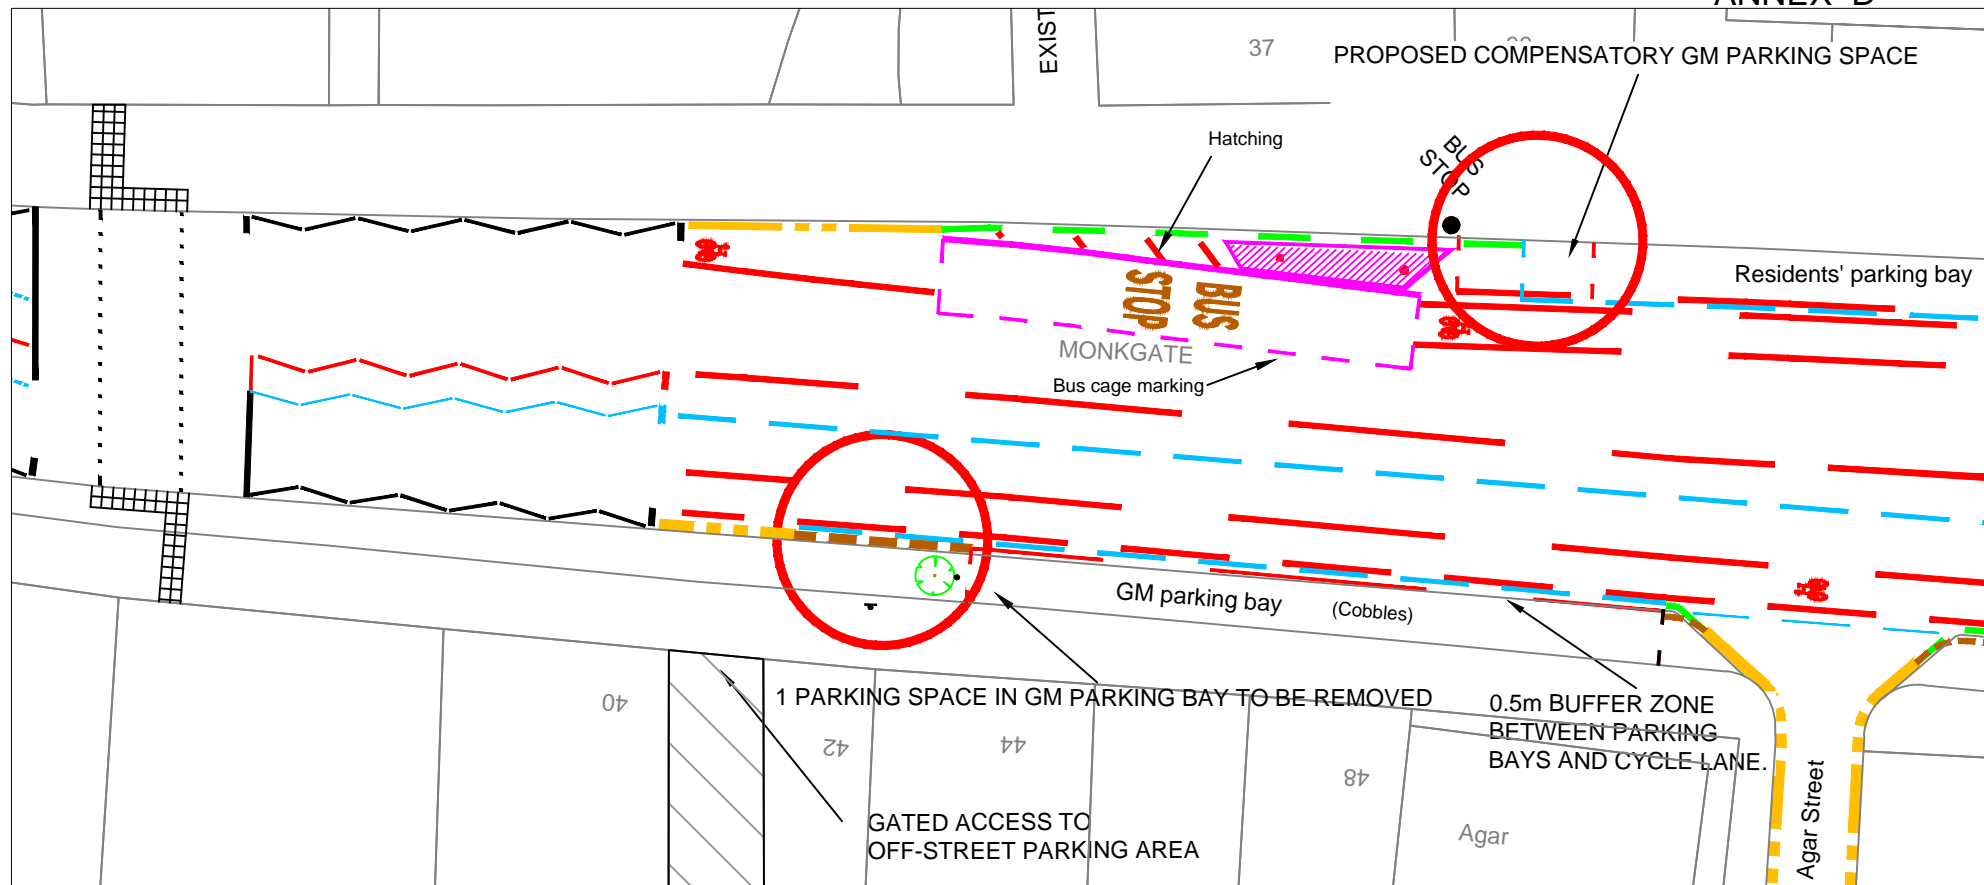

## KEY

- Proposed road markings
- Existing road markings to be removed
- Existing double yellow lines to be retained
- Existing double yellow lines to be removed
- Proposed double yellow lines



Proposed build out



Proposed parking changes

© CROWN COPYRIGHT. City of York Council OS Licence No. 1000 20818



Highways - Transport Projects and Delivery Team  
Eco Depot, Hazel Court, James Street, York, YO10 3DS  
www.york.gov.uk

DRAWN BY	INITIAL	REV	AMENDMENT	DATE
CHECKED BY	TB			
SCALE	N.T.S.	A4		
DATE	Apr 2015			

MONKGATE CYCLE ROUTE  
ANNEX D PROPOSED PARKING CHANGES AT GATED ACCESS AT No 42  
AND COMPENSATORY SPACE ON OPPOSITE SIDE OF ROAD

DEC 12012083/13