



Rev	Date	Notes

1. This drawing remains the copyright of the architect.
 2. Do not scale from this drawing. All dimensions to be checked on site prior to commencement of works. Contractor to report back any discrepancies with site dimensions.

Architect
ROBERT LOADER RIBA ARB
 52 Pymers Mead
 London SE21 8NH

Contact
 t: 0794 880 1144
 e: studio@gardenrow.net

Project
**YORK DIGITAL MEDIA and
 ARTS CENTRE & GUILDHALL**

Drawing Title
**OPTION 5
 Basement**
 AS PROPOSED

Drawing Status
FOR INFORMATION
 Scale: 1:250 @ A3

Job
DMACG

Drawing No
PR 093


Rev
-



Rev	Date	Notes	Contact	Project	Drawing Title	Drawing Status	Job	Drawing No	Rev
A	26.09.2014	2nd Fl of PH 1B removed. Escape stair relocated.	ROBERT LOADER RIBA ARB 52 Pymers Mead London SE21 8NH t: 0794 880 1144 e: studio@gardenrow.net	YORK DIGITAL MEDIA and ARTS CENTRE & GUILDHALL	OPTION 5 Lower Ground AS PROPOSED	FOR INFORMATION	DMACG	PR 103	B
B	26.09.2014	2nd Fl of PH 1B reinstated. Stair added to cafe.							

1. This drawing remains the copyright of the architect.
2. Do not scale from this drawing. All dimensions to be checked on site prior to commencement of works. Contractor to report back any discrepancies with site dimensions.

Scale: 1:250 @ A3

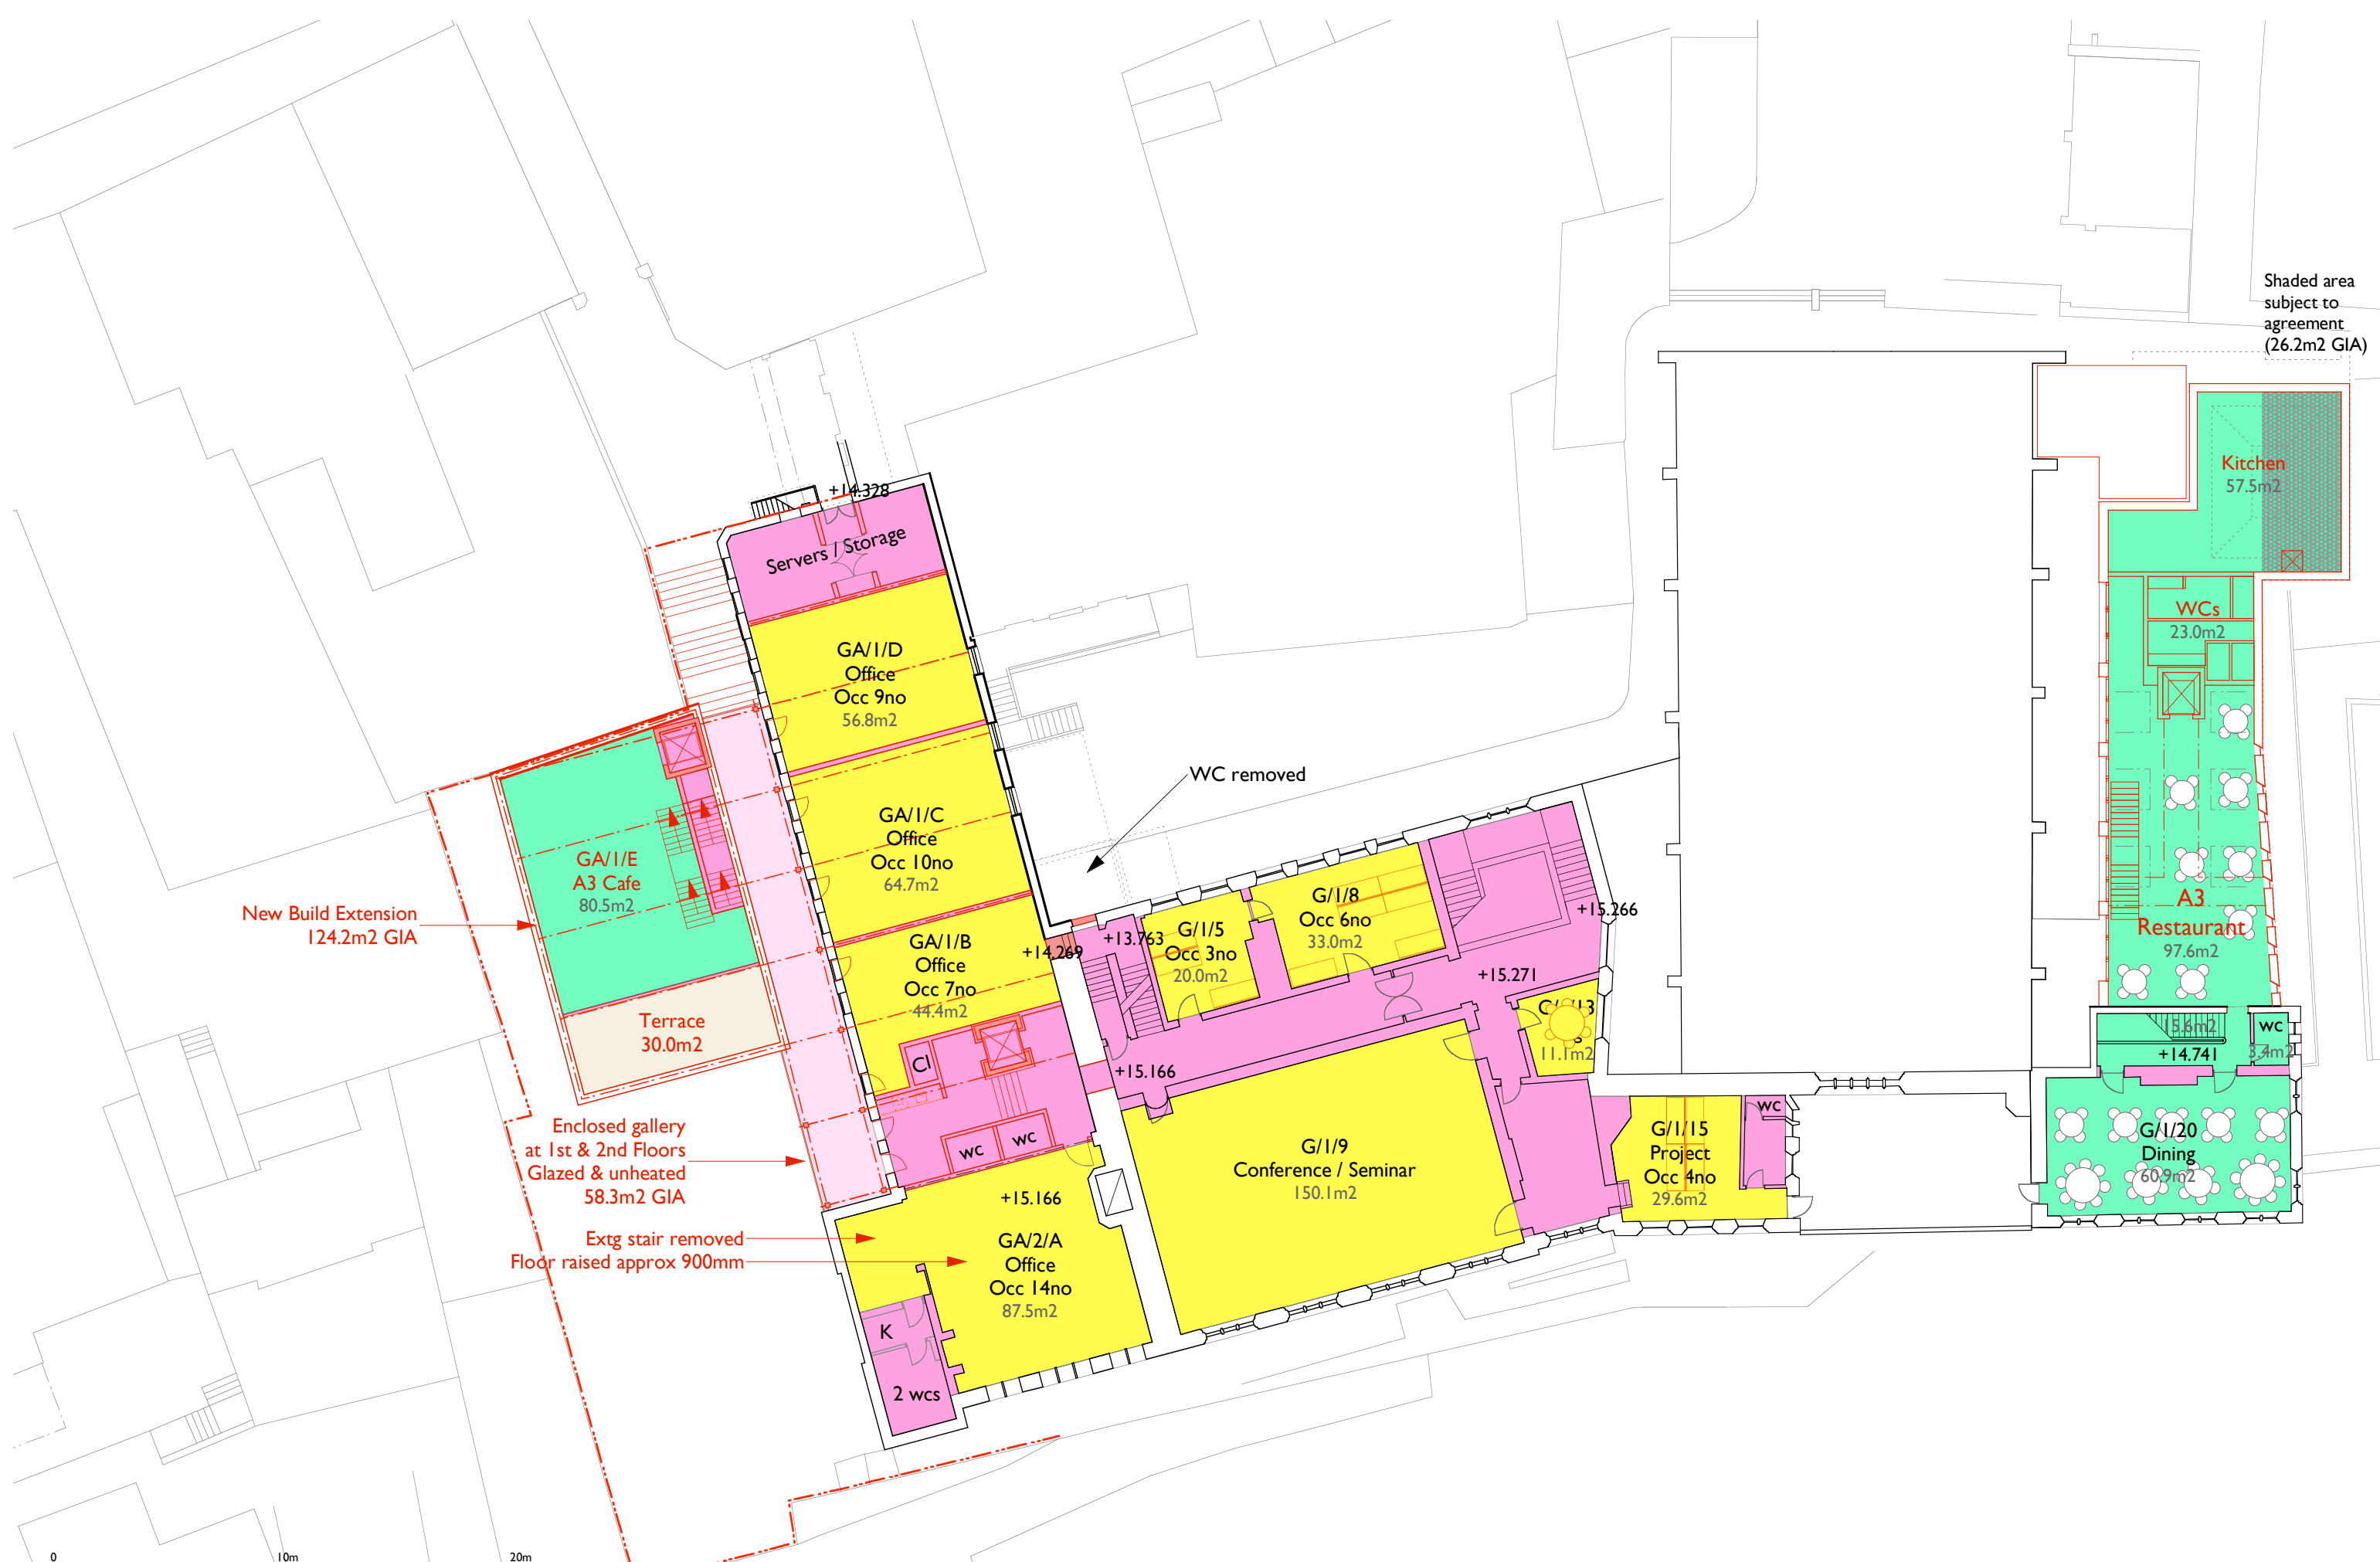

Shaded area subject to agreement (26.2m² GIA)

New Build Extension
124.2m² GIA

Enclosed gallery at 1st & 2nd Floors
Glazed & unheated
58.3m² GIA

Extg stair removed
Floor raised approx 900mm

0 10m 20m

NOTES

1. This drawing remains the copyright of the architect.
2. Do not scale from this drawing. All dimensions to be checked on site prior to commencement of works. Contractor to report back any discrepancies with site dimensions.

Rev	Date	Notes
A	26.09.2014	2nd Fl of PH 1B removed. Escape stair relocated.
B	26.09.2014	2nd Fl of PH 1B reinstated. 1st floor converted to Cafe with stair.

Architect
ROBERT LOADER RIBA ARB
52 Pymers Mead
London SE21 8NH


Contact
t: 0794 880 1144
e: studio@gardenrow.net

Project
YORK DIGITAL MEDIA and ARTS CENTRE & GUILDHALL

Drawing Title
OPTION 5 Upper Ground/ First Fl AS PROPOSED

Drawing Status
FOR INFORMATION
Scale: 1:250 @ A3

Job	Drawing No	Rev
DMACG	PR 113	B

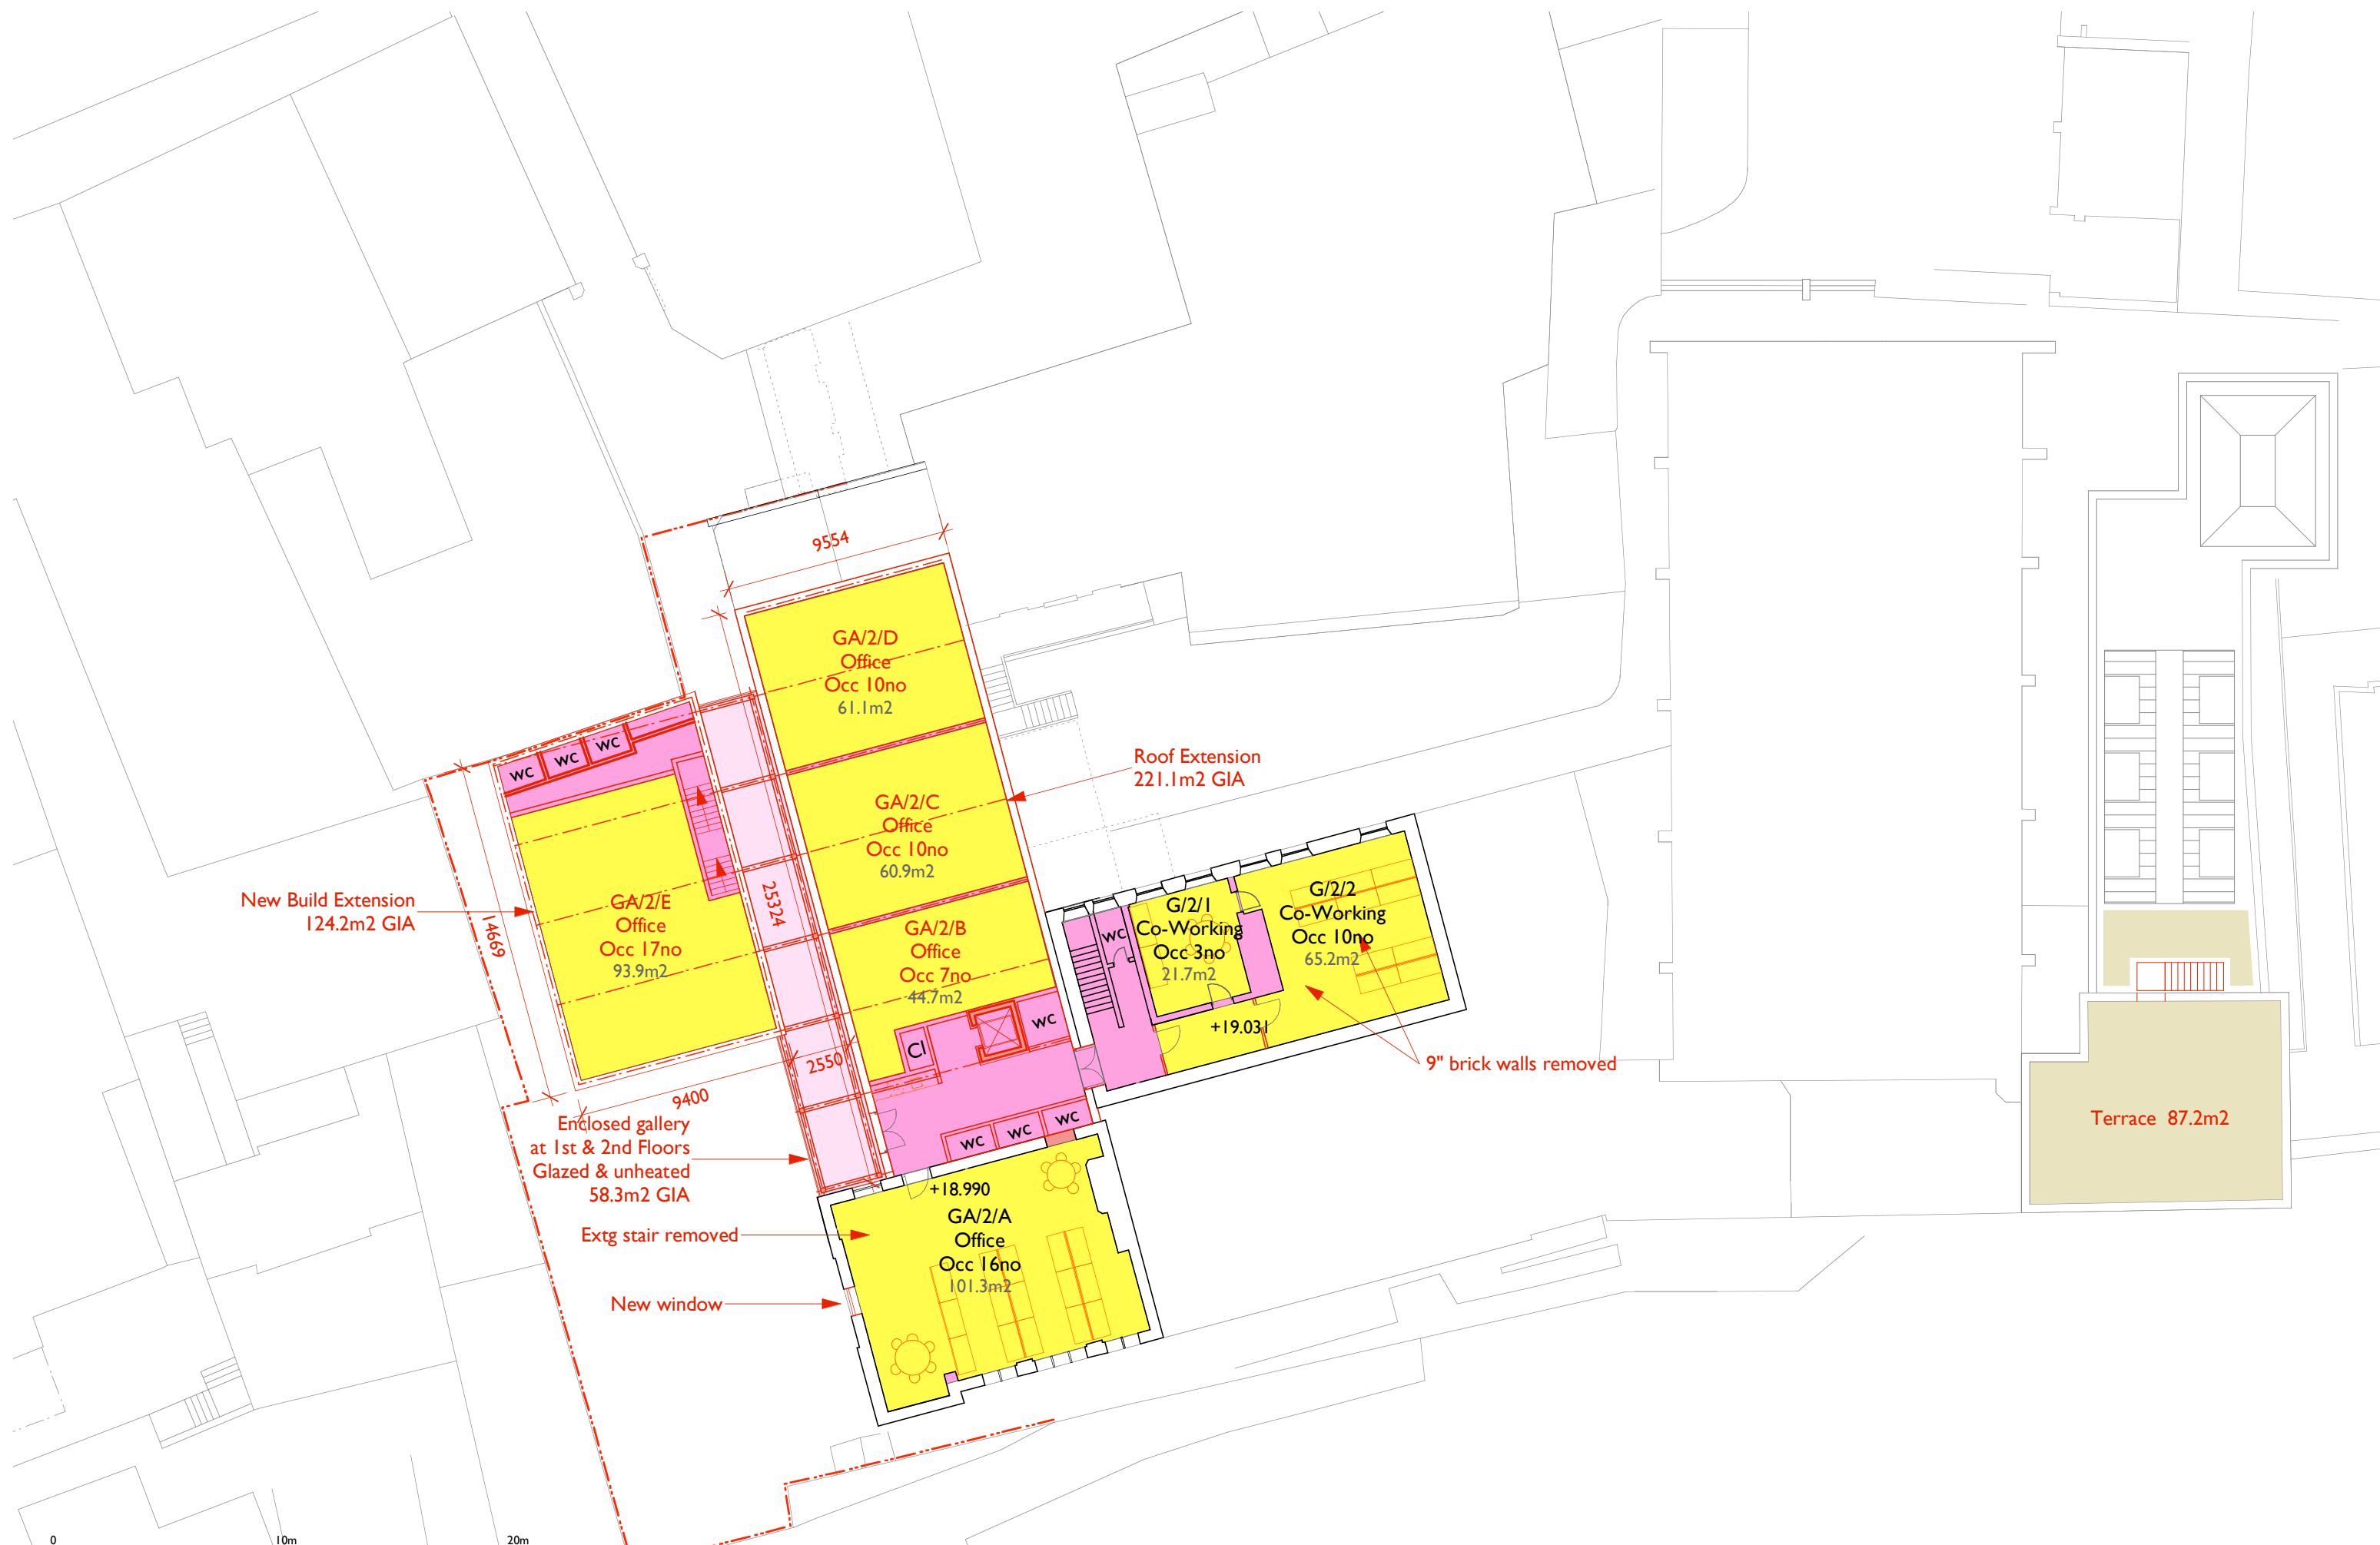

New Build Extension
124.2m2 GIA

Roof Extension
221.1m2 GIA

Enclosed gallery
at 1st & 2nd Floors
Glazed & unheated
58.3m2 GIA

Extg stair removed

New window

9" brick walls removed

Terrace 87.2m2



NOTES

1. This drawing remains the copyright of the architect.
2. Do not scale from this drawing. All dimensions to be checked on site prior to commencement of works. Contractor to report back any discrepancies with site dimensions.

Architect
ROBERT LOADER RIBA ARB
52 Pymers Mead
London SE21 8NH

Contact
t: 0794 880 1144
e: studio@gardenrow.net

Project
**YORK DIGITAL MEDIA and
ARTS CENTRE & GUILDHALL**


Drawing Title
**OPTION 5
Second Floor**
AS PROPOSED

Drawing Status
FOR INFORMATION
Scale: 1:250 @ A3

Job
DMACG

Drawing No
PR 123

Revision
B

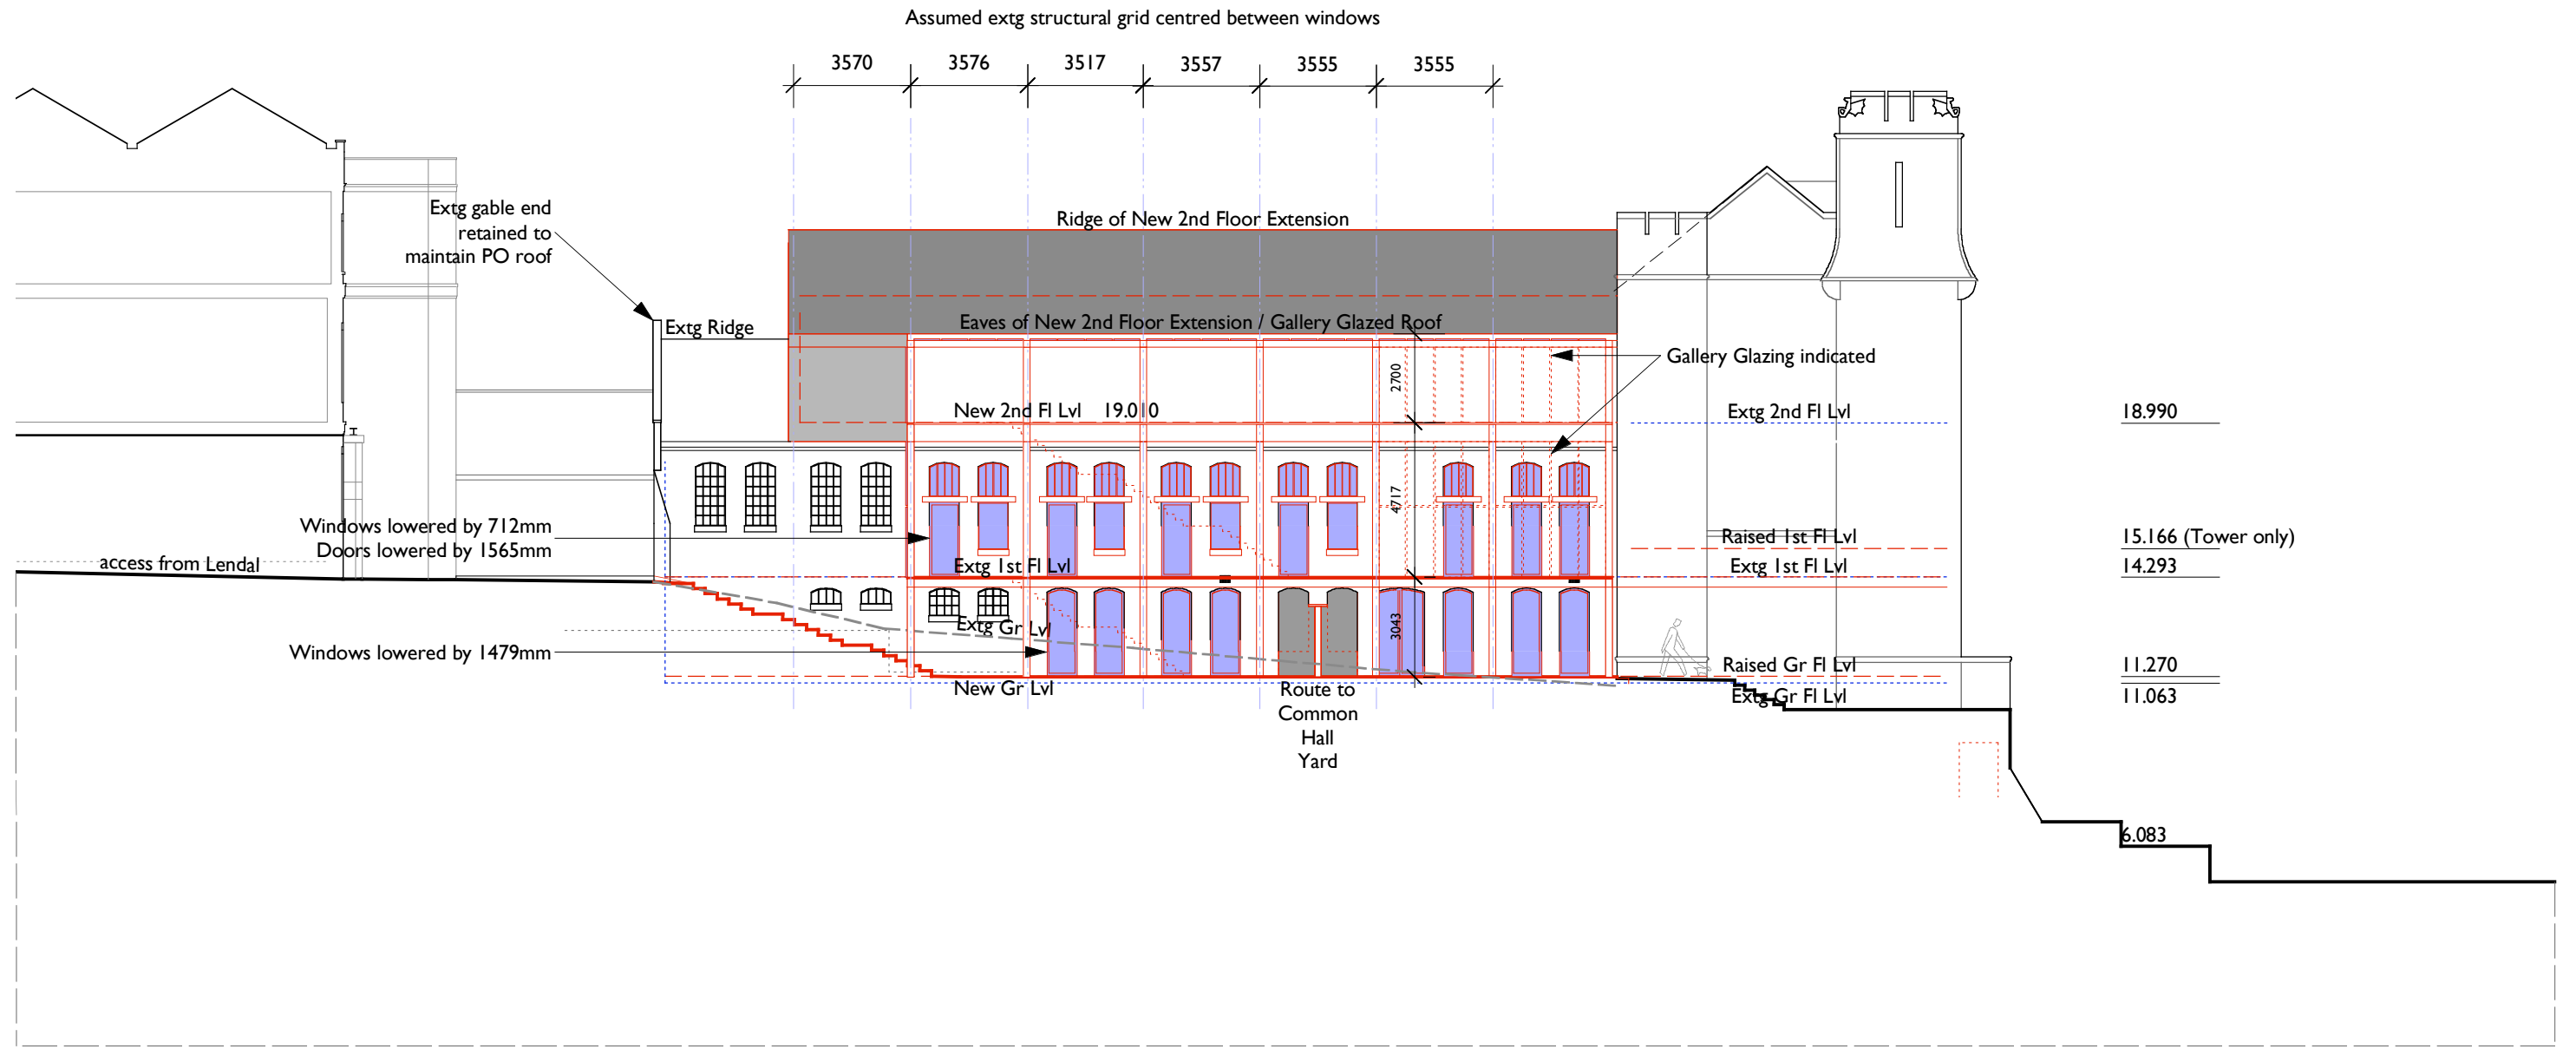

Rev	Date	Notes
A	26.09.2014	Escape stair relocated. Two storey Cafe.

NOTES

1. This drawing remains the copyright of the architect.
2. Do not scale from this drawing. All dimensions to be checked on site prior to commencement of works. Contractor to report back any discrepancies with site dimensions.

Architect
ROBERT LOADER RIBA ARB
 52 Pymers Mead
 London SE21 8NH

Contact
 t: 0794 880 1144
 e: studio@gardenrow.net

Project
York DMAC & Guildhall


Drawing Title
NORTH ANNEX OPTION 5
NW ELEVATION STUDY
 AS PROPOSED

Drawing Status
PRELIMINARY
 Scale: 1:200 @ A3

Job
DMACG PR 208

Drawing No
PR 208

Revision
A

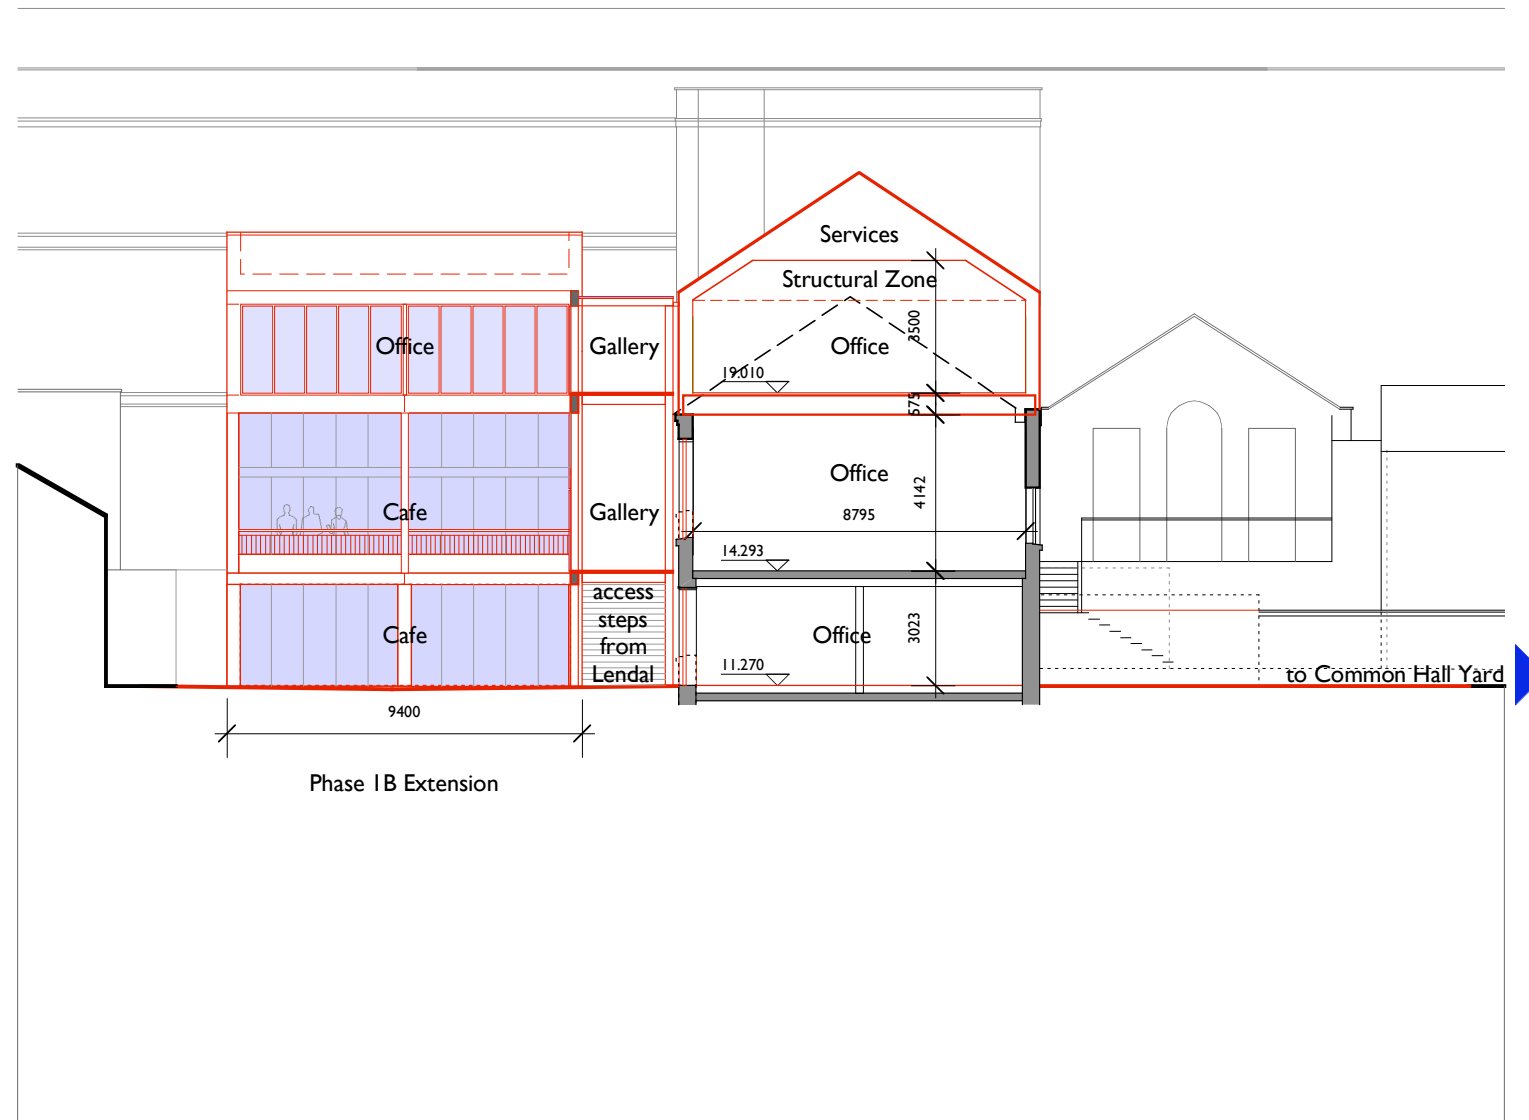

Rev	Date	Notes
A	26.09.2014	Escape stair relocated. Two storey Cafe.

NOTES

1. This drawing remains the copyright of the architect.
 2. Do not scale from this drawing. All dimensions to be checked on site prior to commencement of works. Contractor to report back any discrepancies with site dimensions.

Architect

ROBERT LOADER RIBA ARB
 52 Pymers Mead
 London SE21 8NH

Contact

t: 0794 880 1144
 e: studio@gardenrow.net

Project

York DMAC & Guildhall

Drawing Title

**NORTH ANNEX OPTION 5
 CROSS-SECTION STUDY**
 AS PROPOSED

Drawing Status

PRELIMINARY
 Scale: 1:200 @ A3

Job

DMACG

Drawing No

PR 209

Revision

A