


ANNEX D

Fishergate Gyratory Amended Scheme Layout

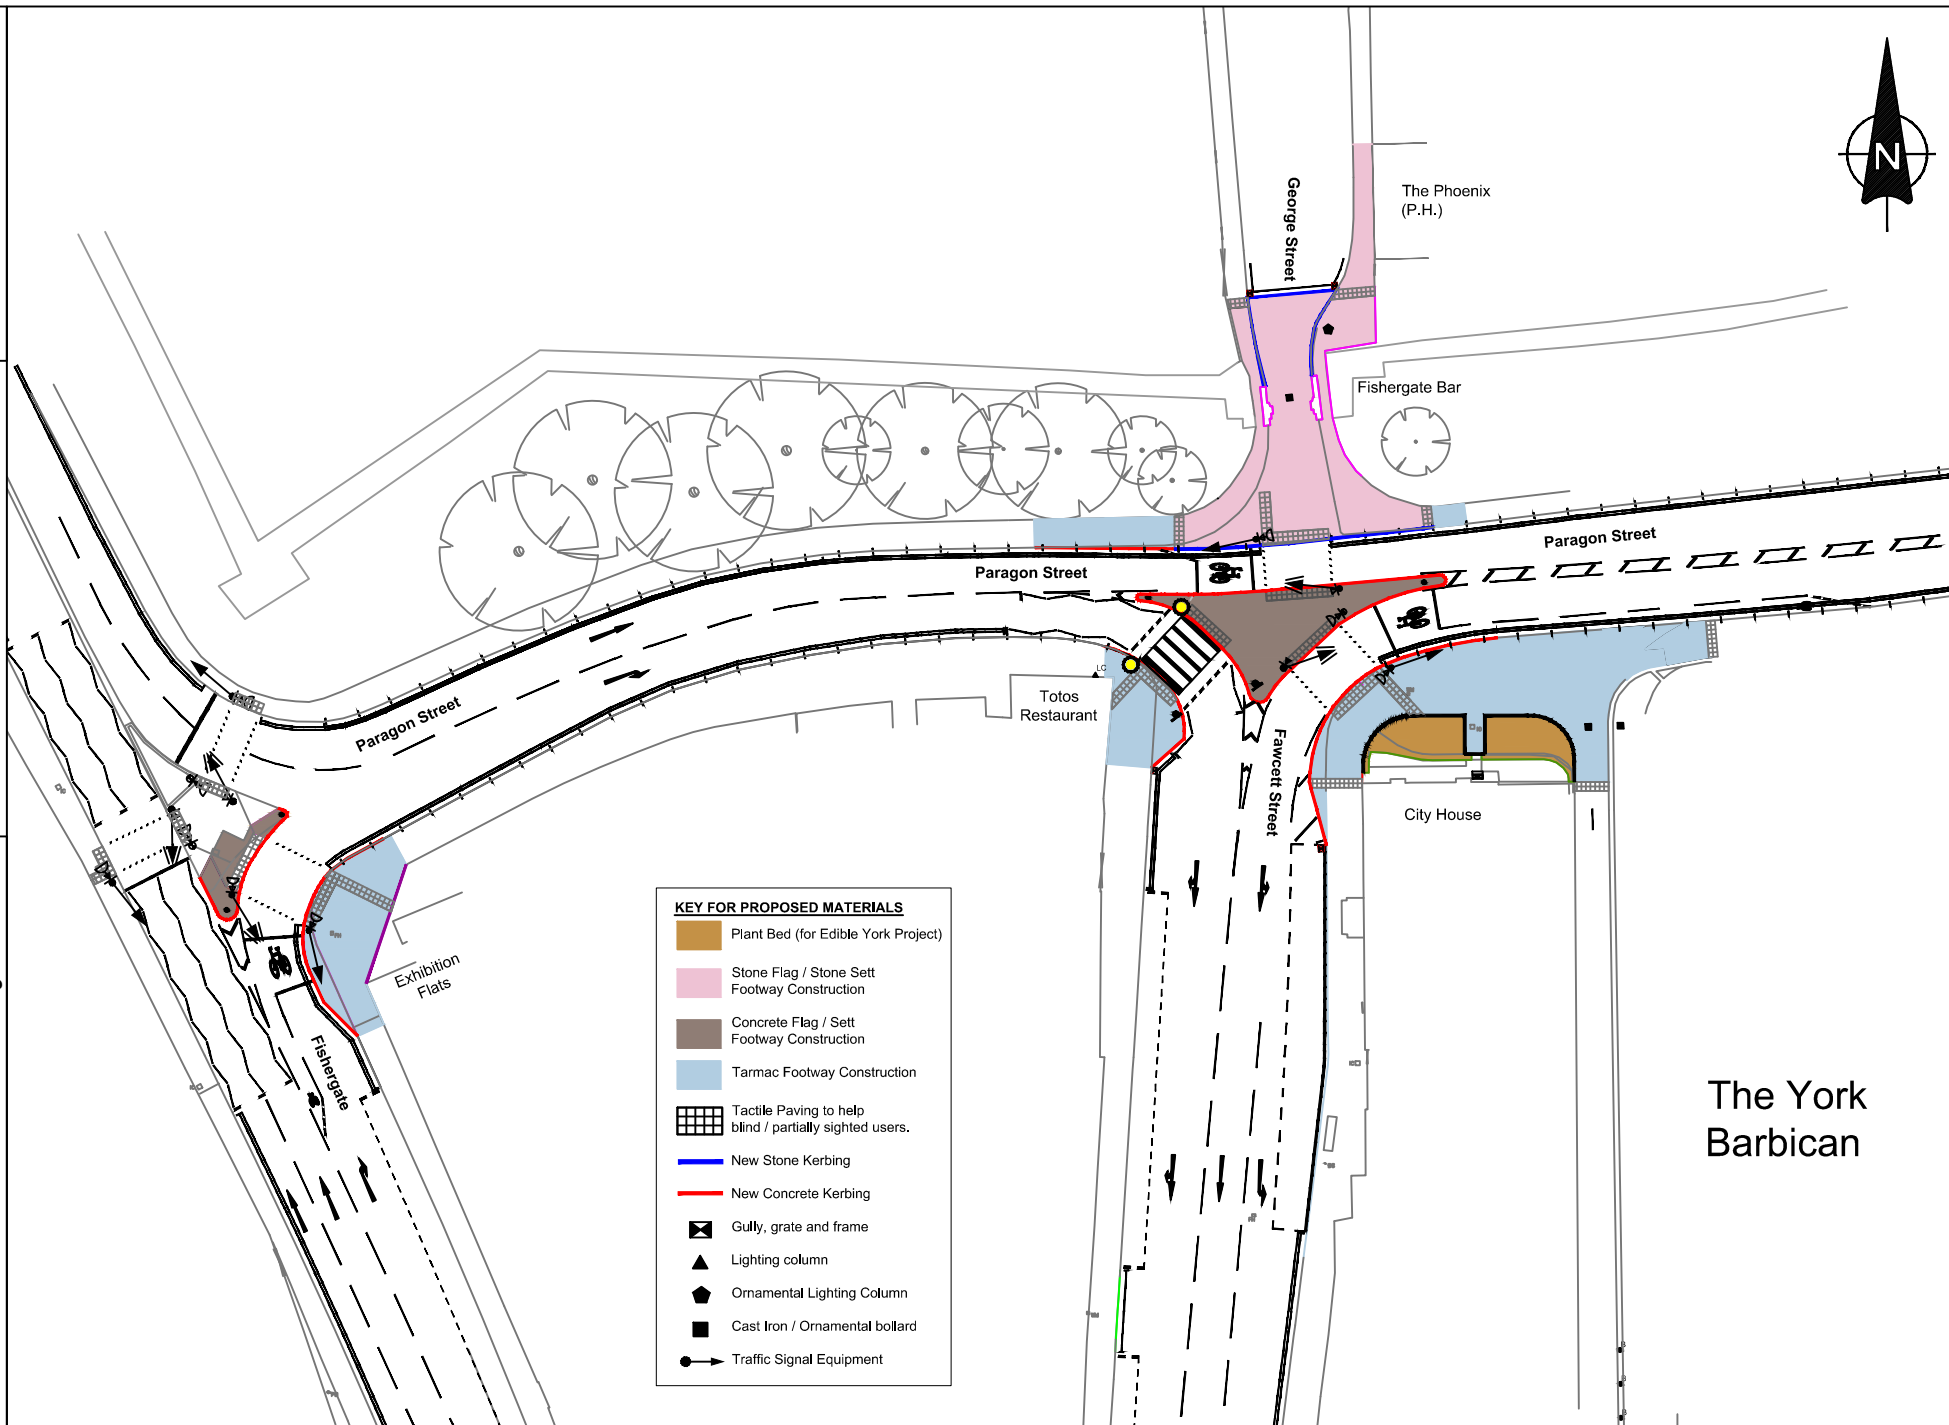

The York
Barbican