


Annex C



KEY:

- Highway Code parking restriction
- Scheme parking restriction

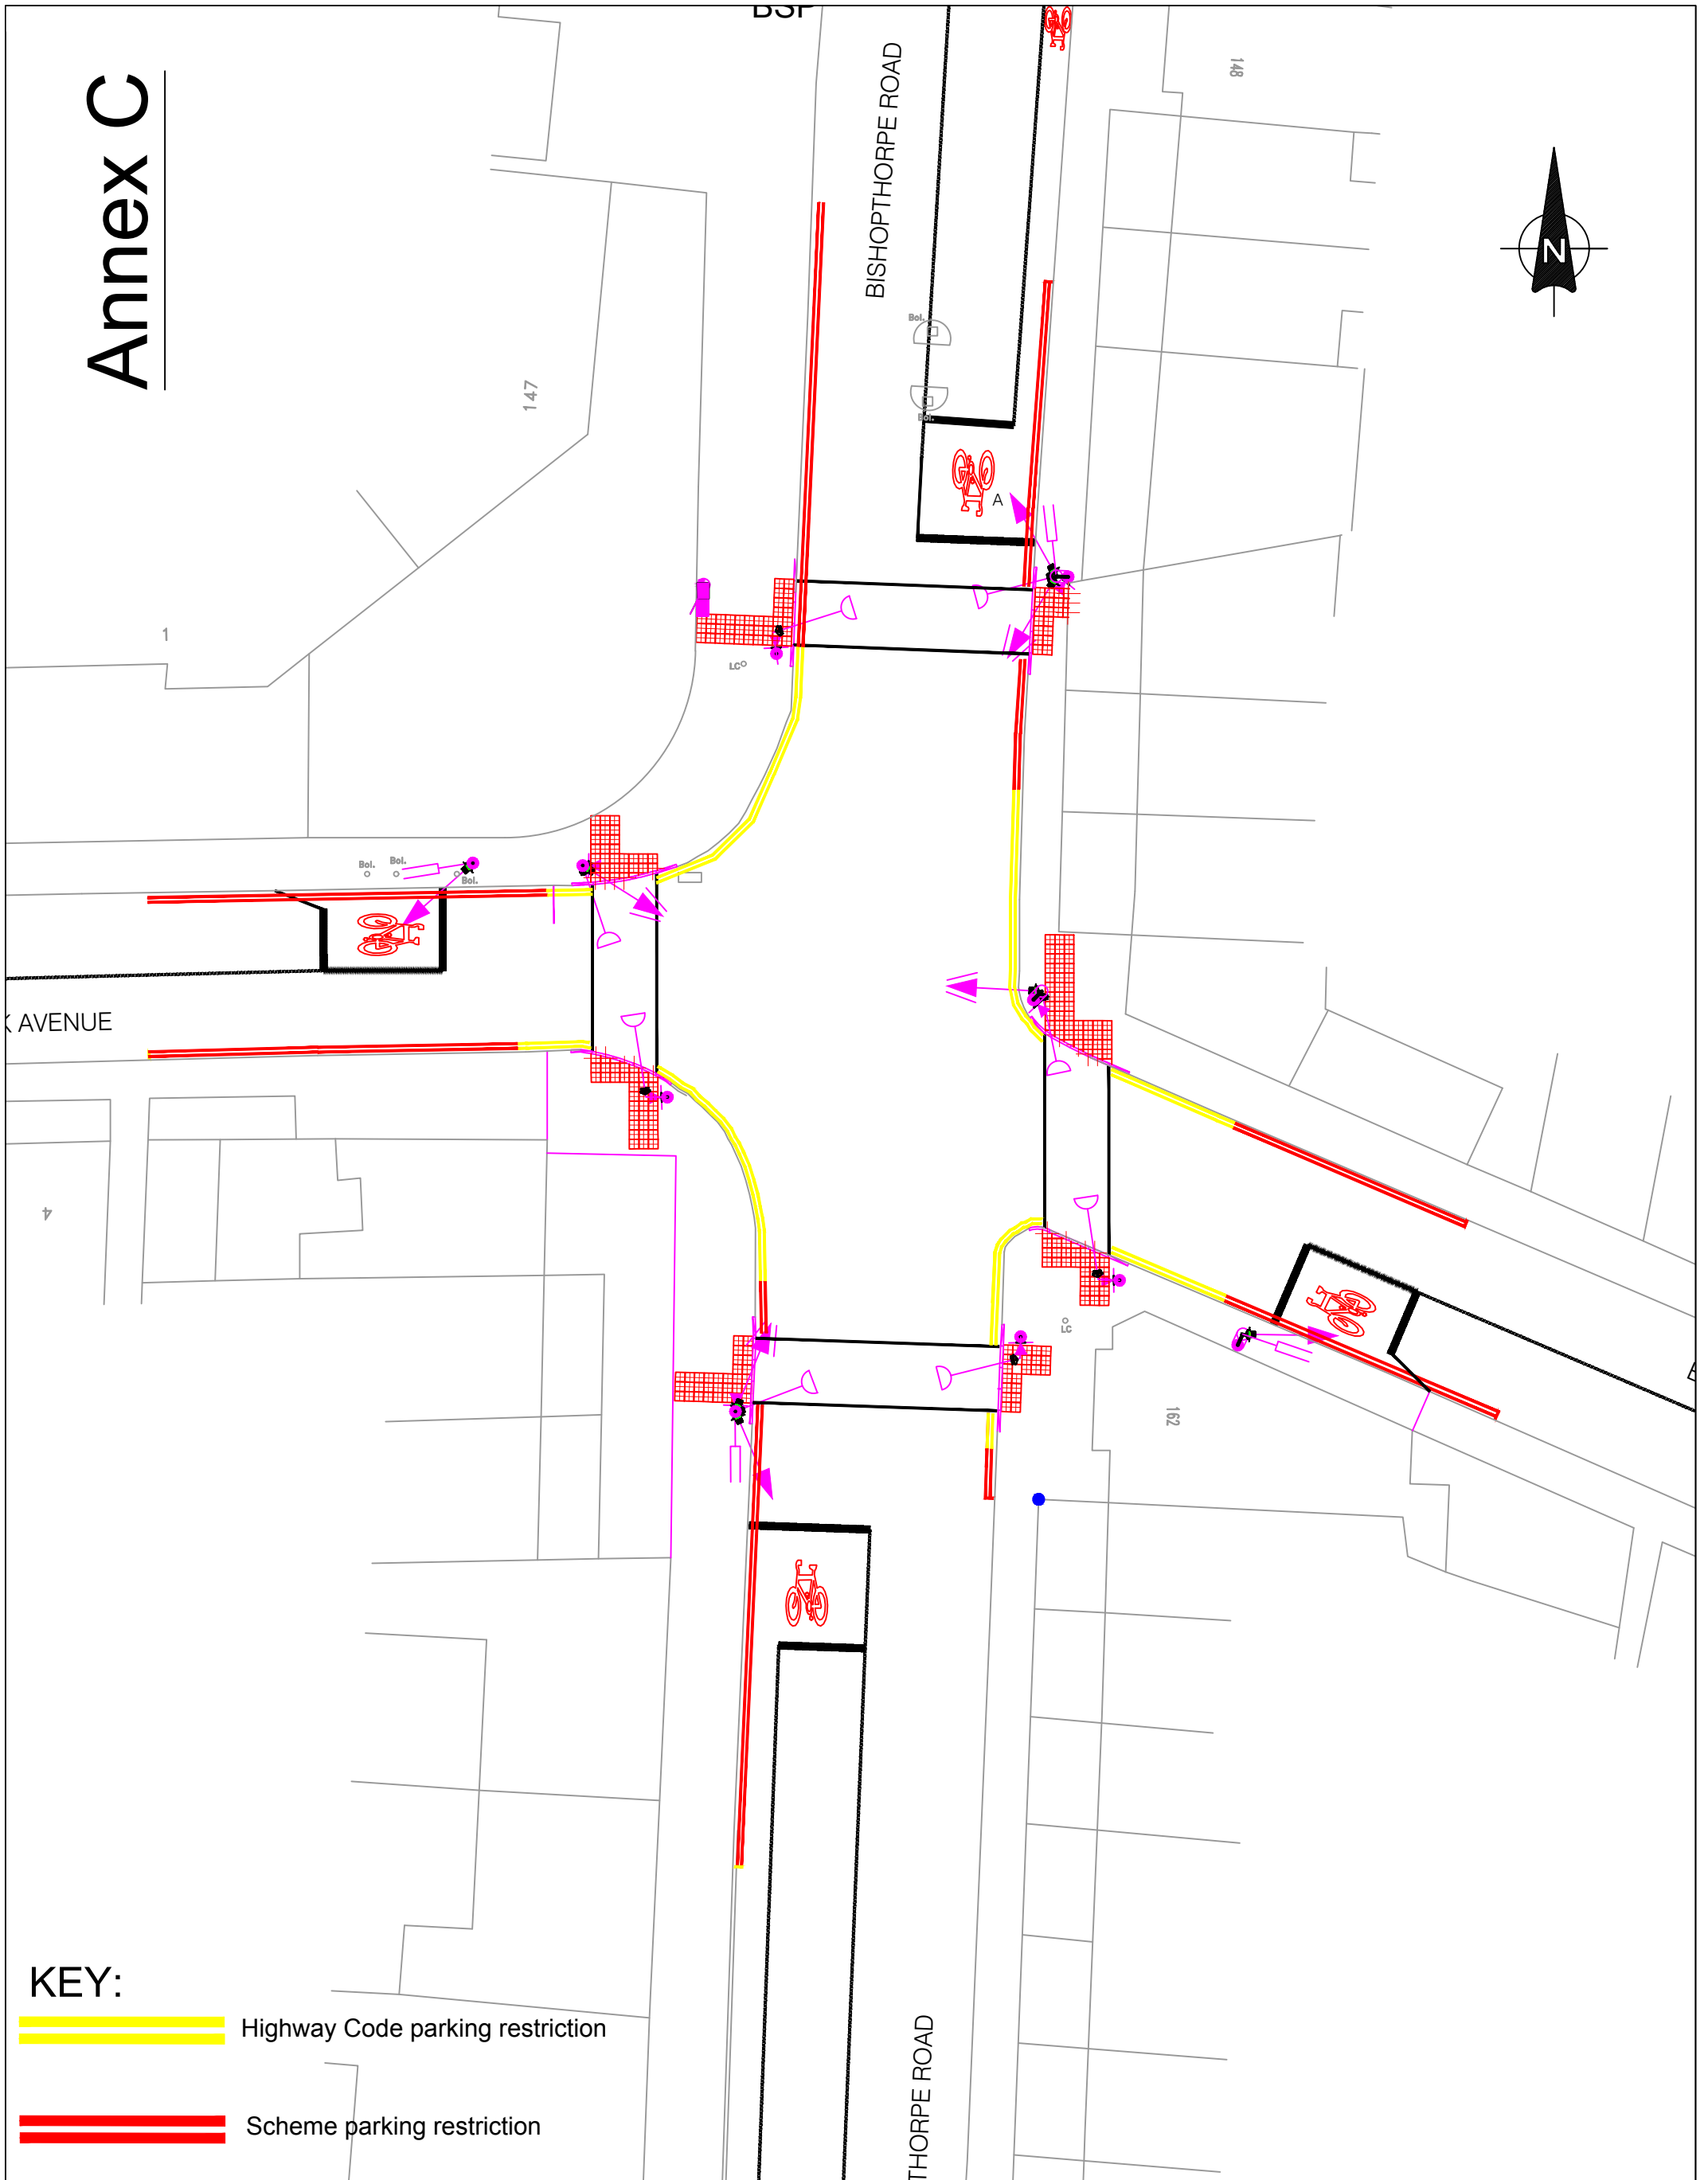

Millennium Pedestrian / Cycle Scheme Bishopthorpe Rd Jcn : Parking Restrictions For Signals

BASED UPON THE ORDNANCE SURVEY MAPPING WITH THE PERMISSION OF THE CONTROLLER OF HER MAJESTY'S STATIONERY OFFICE © CROWN COPYRIGHT. UNAUTHORISED REPRODUCTION INFRINGES CROWN COPYRIGHT AND MAY LEAD TO PROSECUTION OR CIVIL PROCEEDINGS.
City of York Council OS Licence No. LA 09067L

REV	AMENDMENTS	DATE	TS/CYC/007349/021		SCALE	1:250	A3	
			Drawn	Tim Simpson	Checked	Tom Blair	DATE	DEC 05