



NOTES:

# ANNEX C(ii)

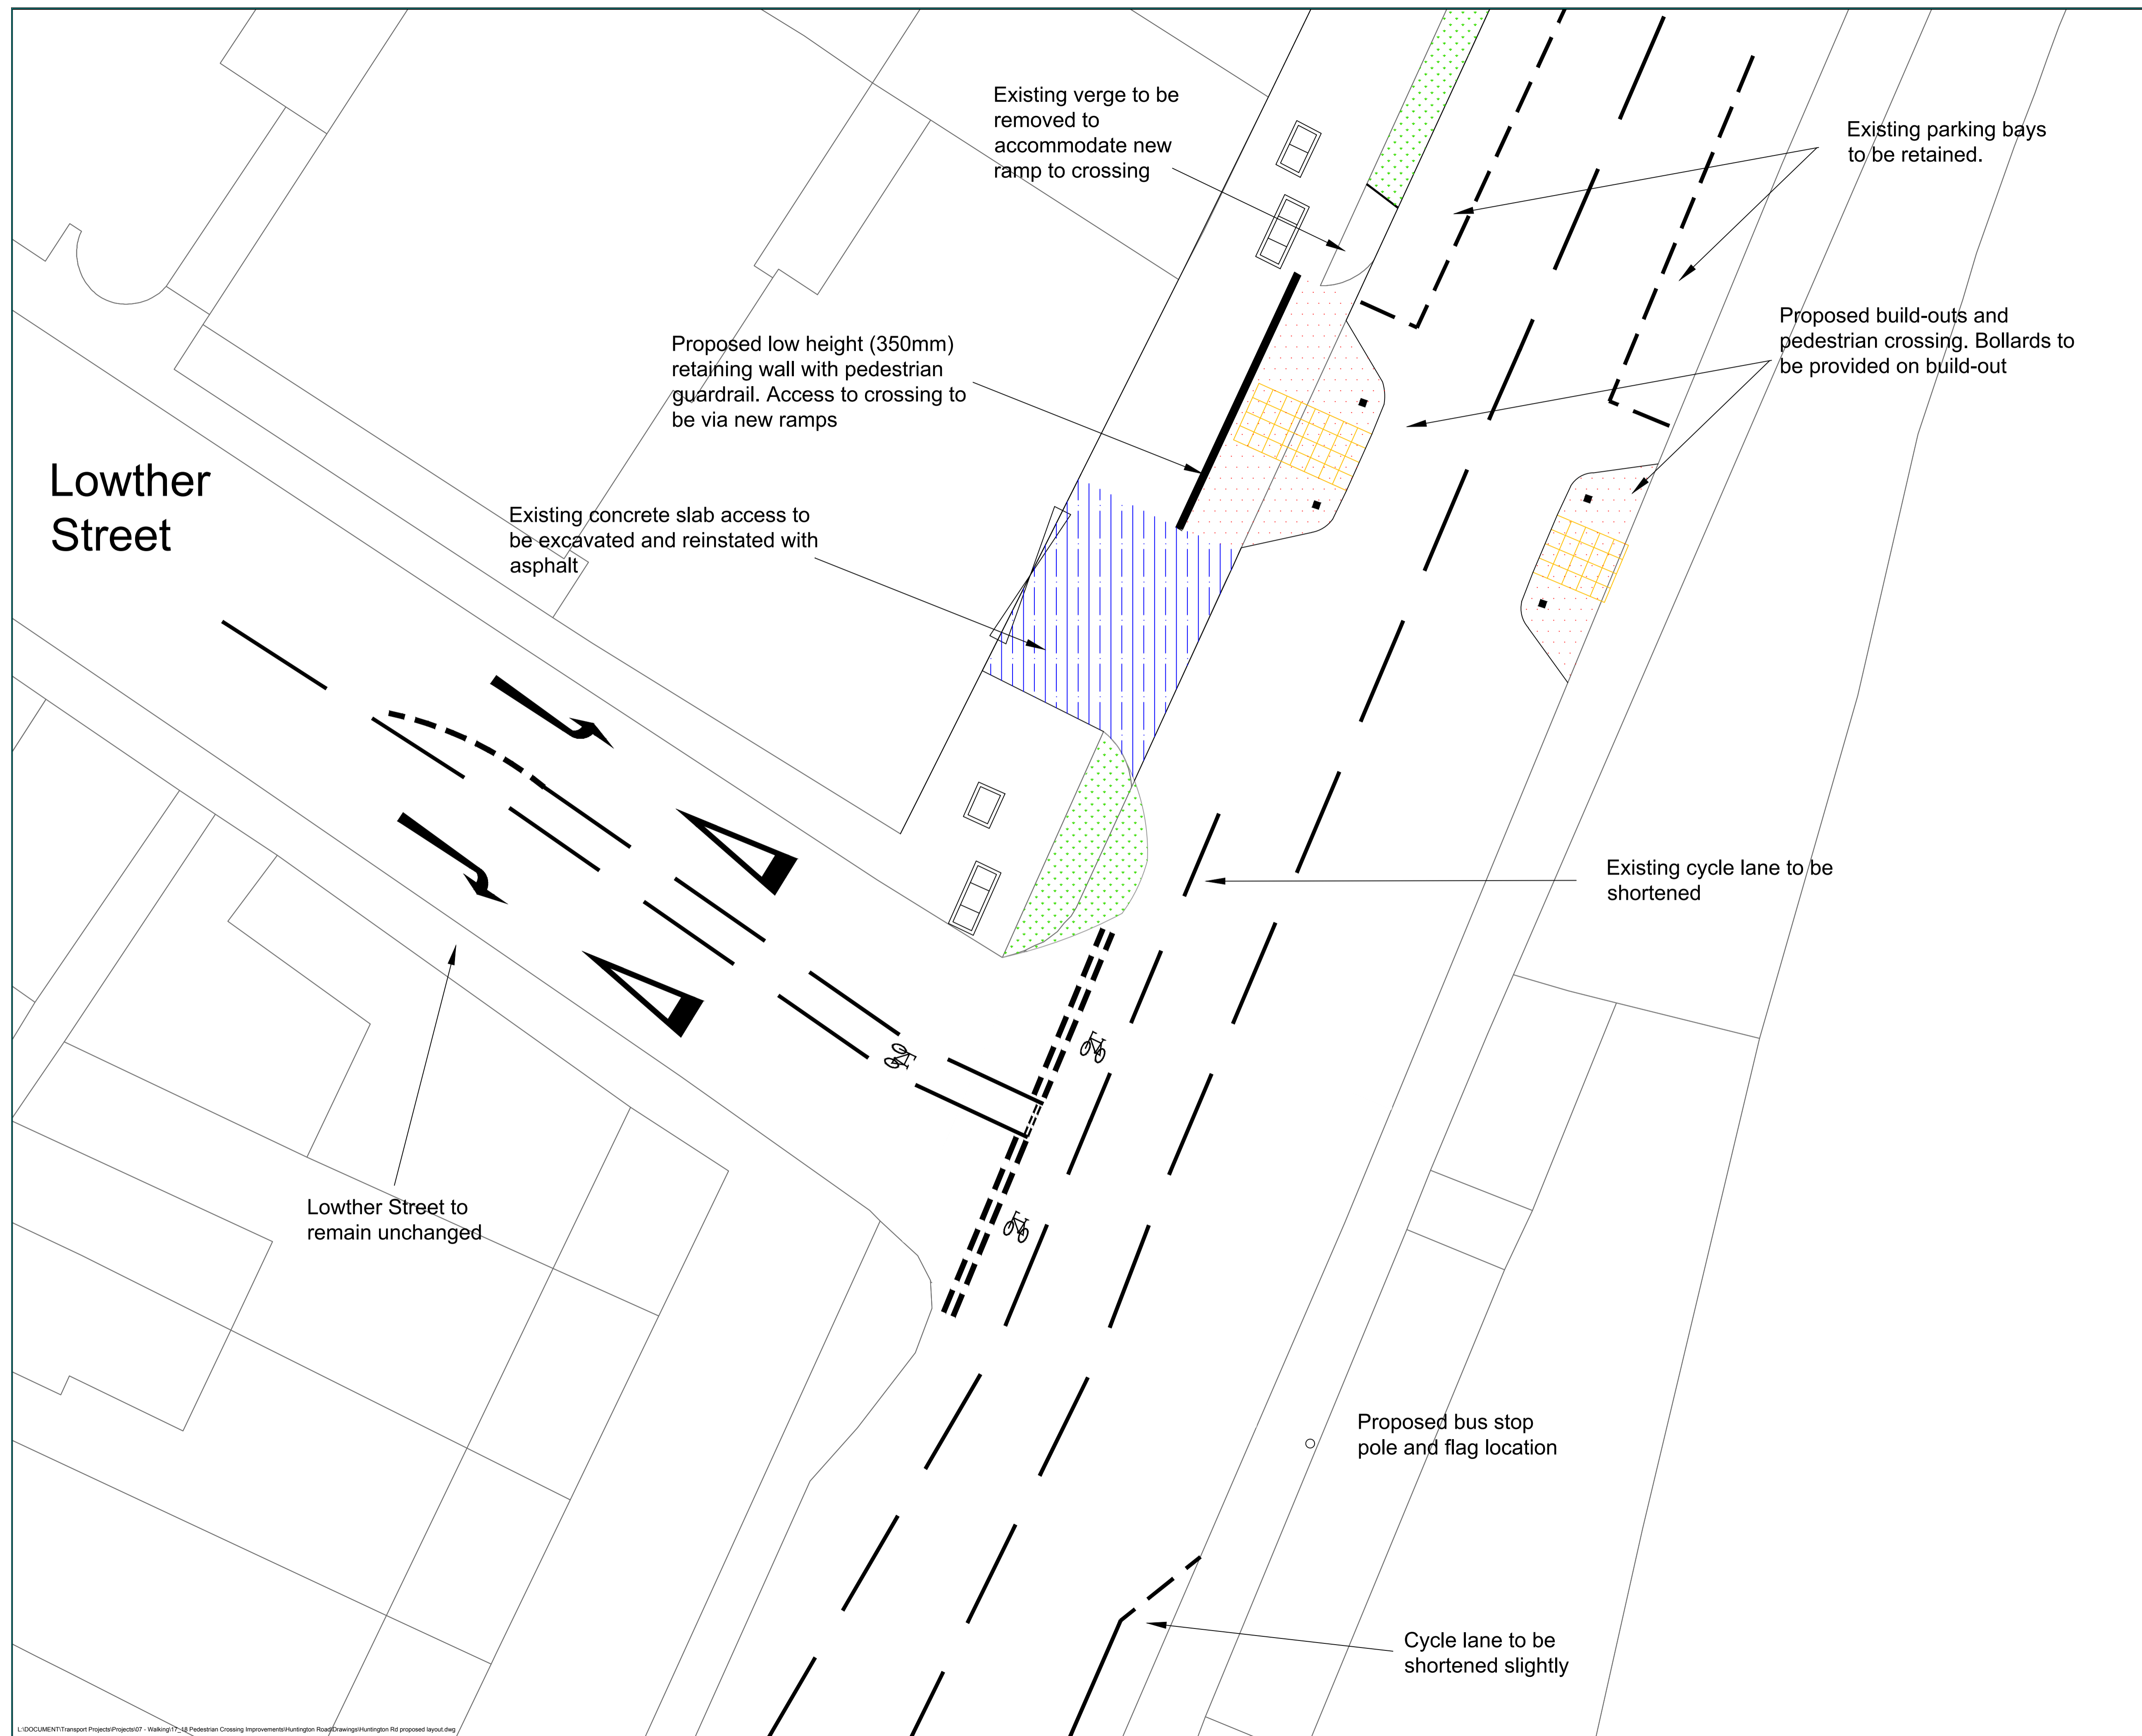

BASED UPON THE ORDNANCE SURVEY MAPPING WITH THE PERMISSION OF THE CONTROLLER OF HER MAJESTY'S STATIONERY OFFICE. © CROWN COPYRIGHT. UNAUTHORISED REPRODUCTION INFRINGES CROWN COPYRIGHT AND MAY LEAD TO PROSECUTION OR CIVIL PROCEEDINGS.  
City of York Council OS Licence No. 1000 20818

Revision	By	Checked	Approved	Date	Description

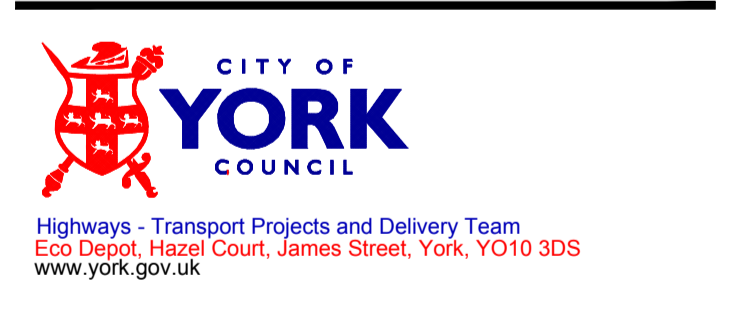

Project  
HUNTINGTON RD. PEDESTRIAN CROSSING

Drawing  
PROPOSED LAYOUT

Drawn by MK Date: 25/08/2017  
Checked by DM Date: 25/08/2017  
Authorised by MD Date: 25/08/2017

Drawing No. TP/170076/001 Revision

Drawing Scale: NTS A0  
CAD Filename: Plot Scale: 1:1