


ANNEX ONE

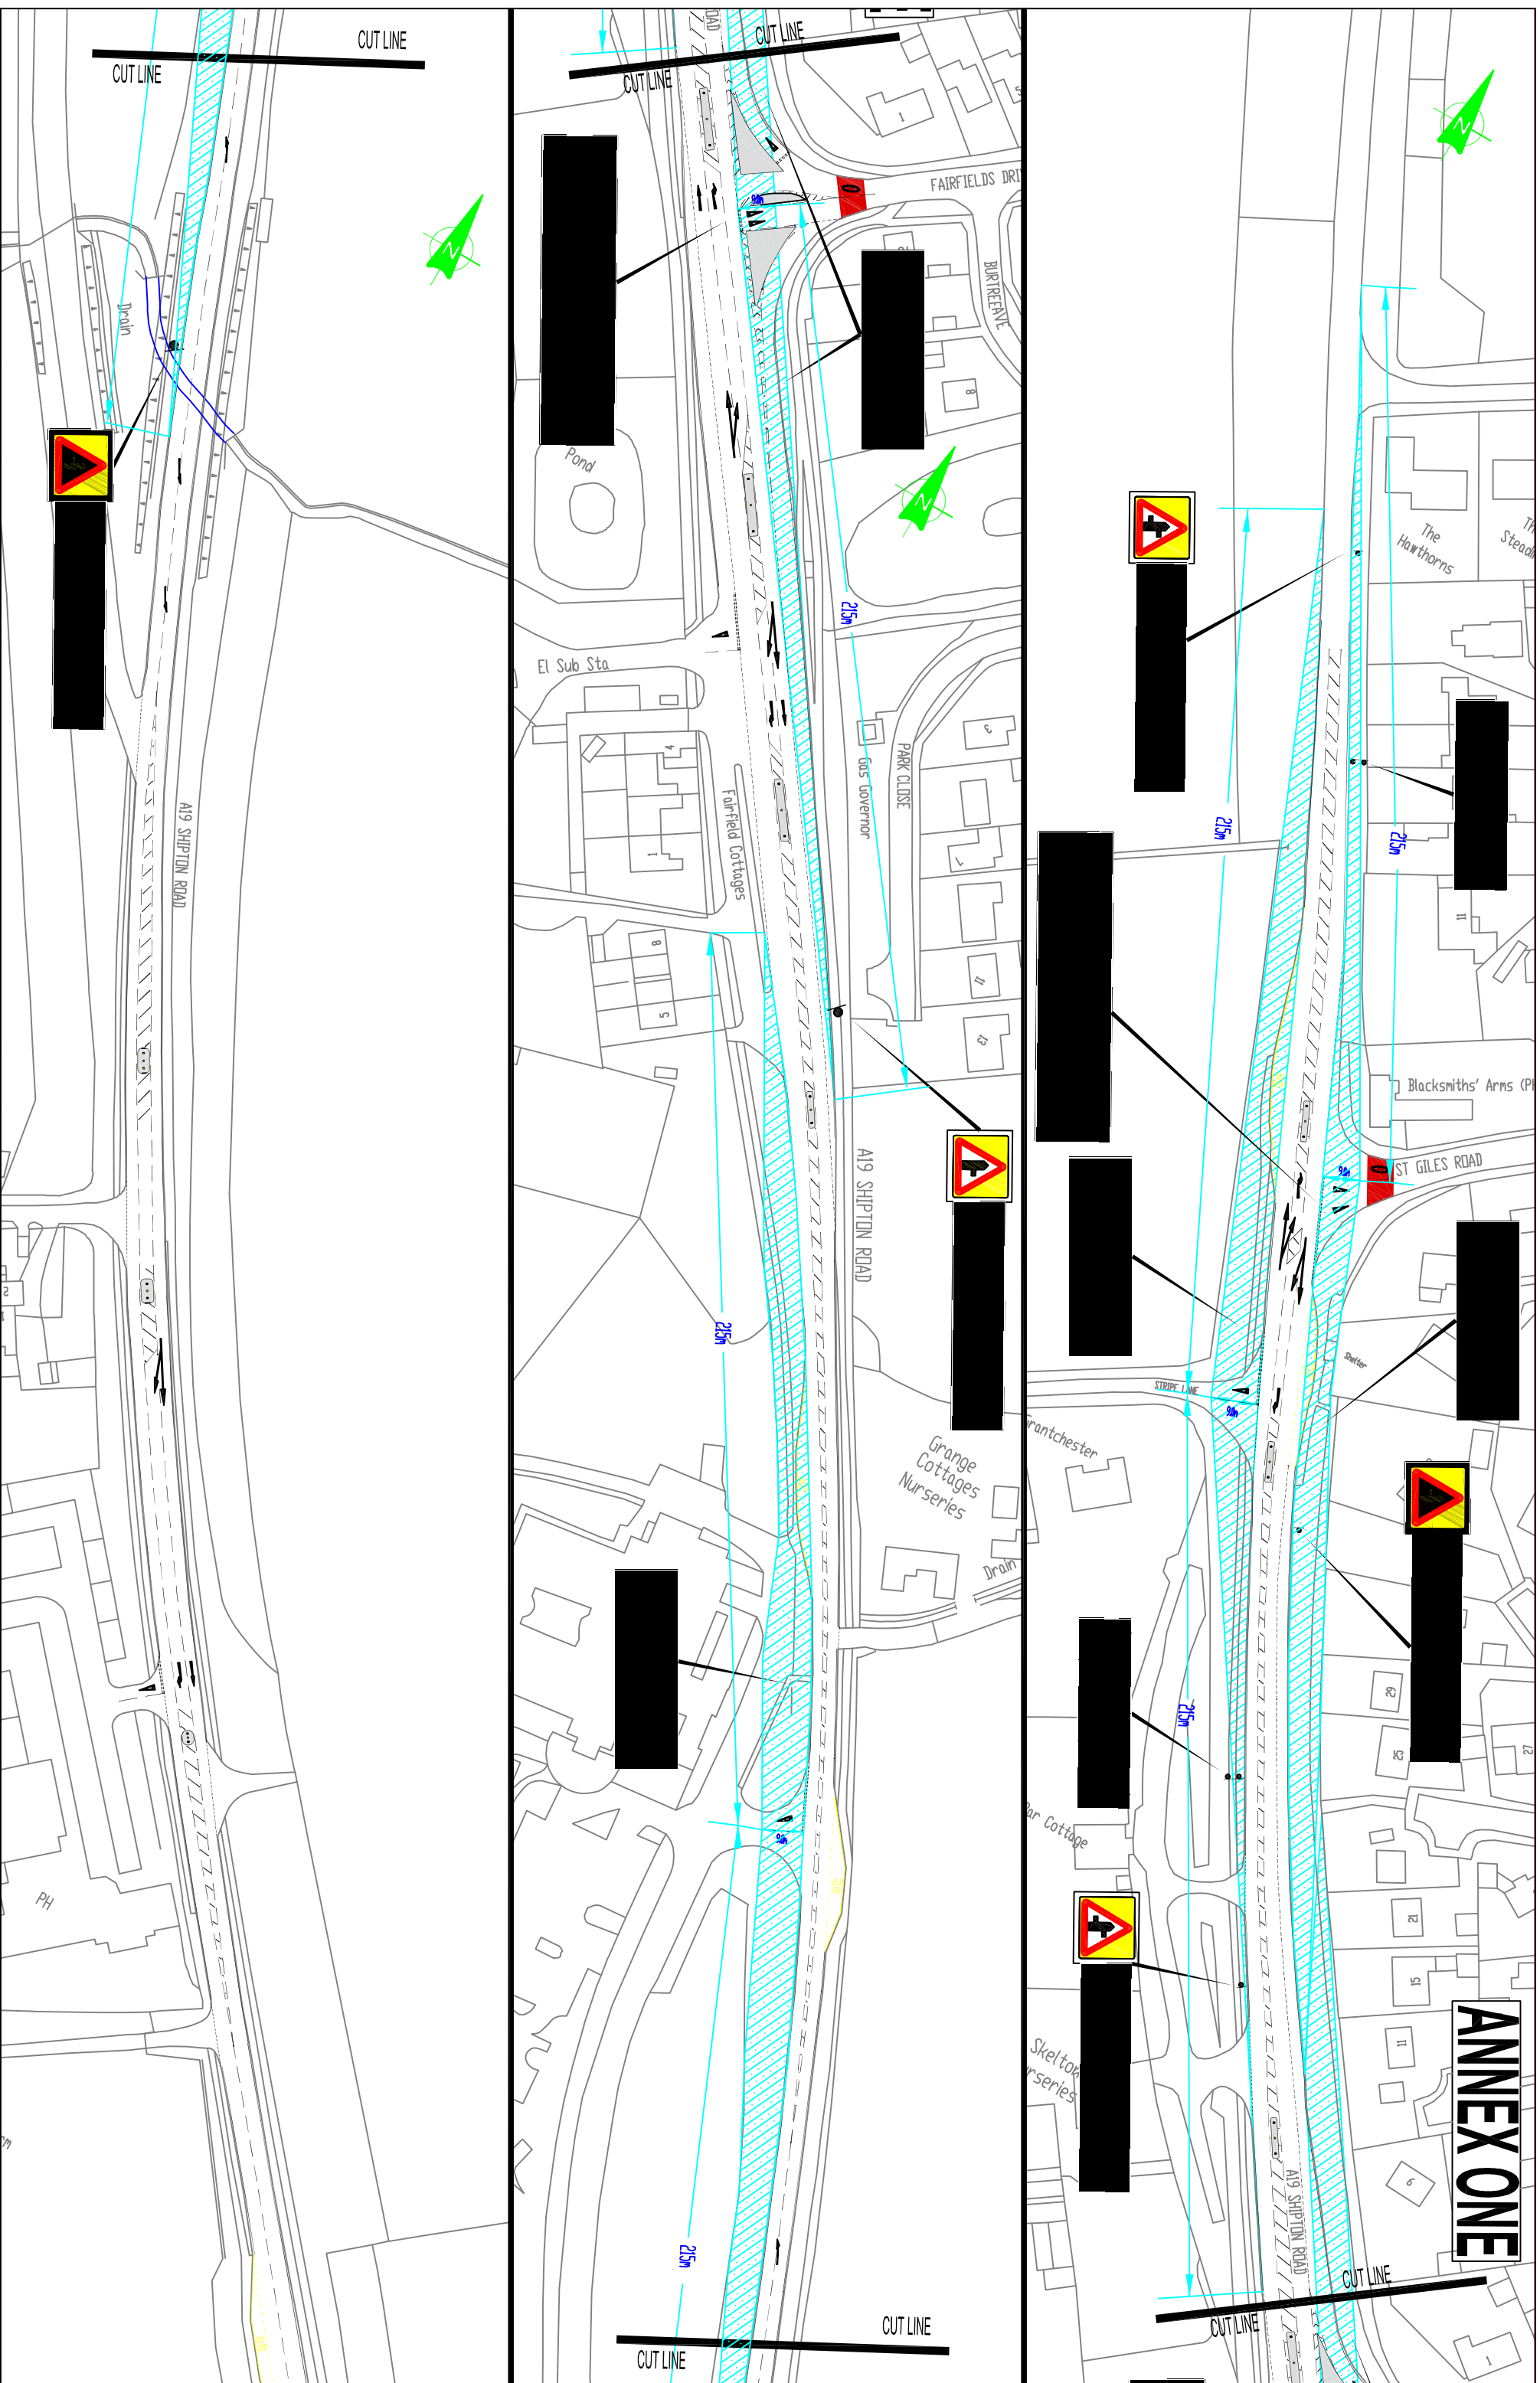

| INITIAL | REV | AMENDMENTS | DATE |
|----------|-----|------------|------|
| RJM | | | |
| BC | | | |
| AD | | | |
| NTS | | | |
| A1 | | | |
| 17/06/05 | | | |

A19 SHIPTON ROAD (SKELTON) PROPOSED ROAD LAYOUT (iv)(60mph)

BASED UPON THE GEOMATIC SURVEY LAYING WITH THE
 DRAWING OFFICE OF YORK CONSULTANCY AND THE
 OFFICE OF CIVIL ENGINEERING AND SURVEYING
 SERVICES. CROWN COPYRIGHT. UNAUTHORISED REPRODUCTION
 OF THIS DOCUMENT IS PROHIBITED.
 City of York Council. No License No. LA 000071.

TS/SMS/0409317/005