


DETAIL 1

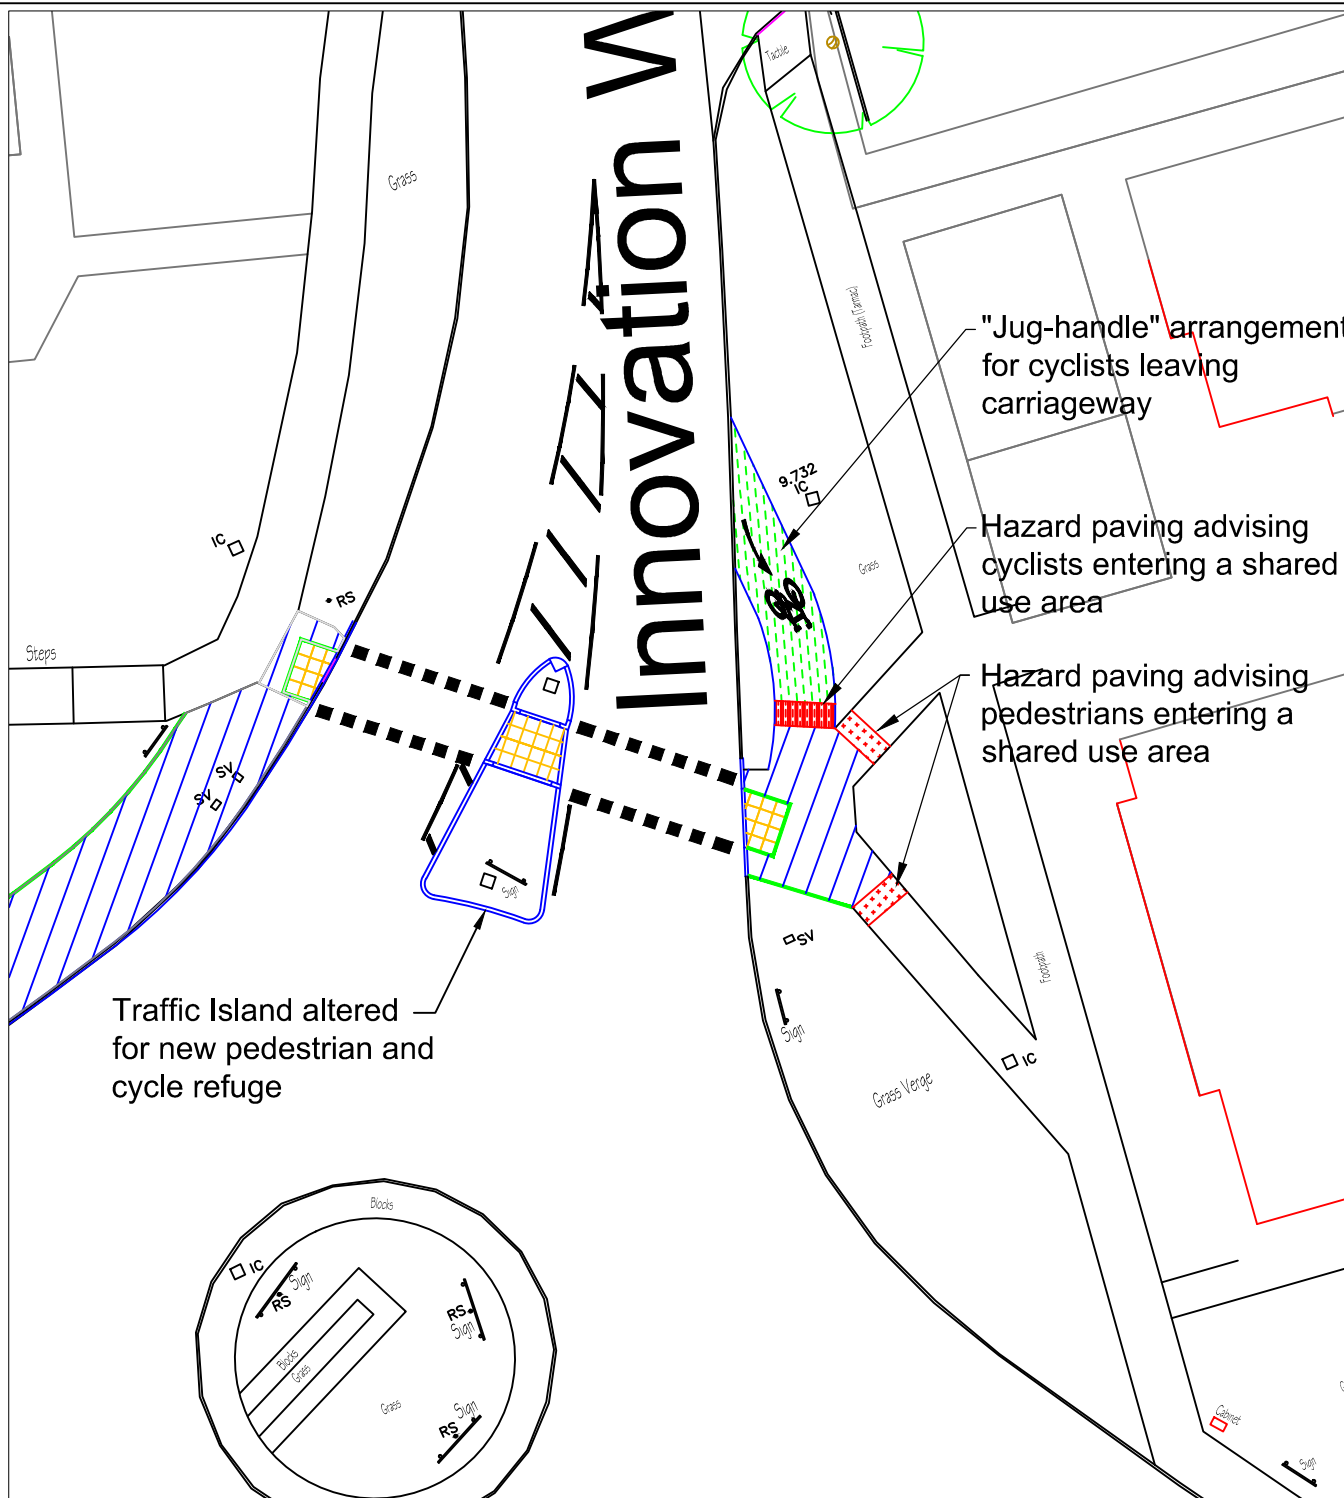

DETAIL 2

Key:

	Area to be converted into shared use cycleway / footway
	Tactile Paving
	Hazard Paving (Cyclists entering shared footway)
	Hazard Paving (Pedestrians entering shared footway)
	Area of Proposed Cycle lane
	Proposed Road markings to highlight cycle crossing at junctions

© CROWN COPYRIGHT. City of York Council OS Licence No. 1000 20816



	INITIAL	REV	AMENDMENT	DATE
DRAWN BY	JRP	A	Siwards Way traffic island removed	02/07/14
CHECKED BY	SH	B	Road markings added to junctions	09/07/14
SCALE	N.T.S.	A3		
DATE	22/05/14			

UNIVERSITY ROAD
CYCLE ROUTE REFUGES
PLAN 2