
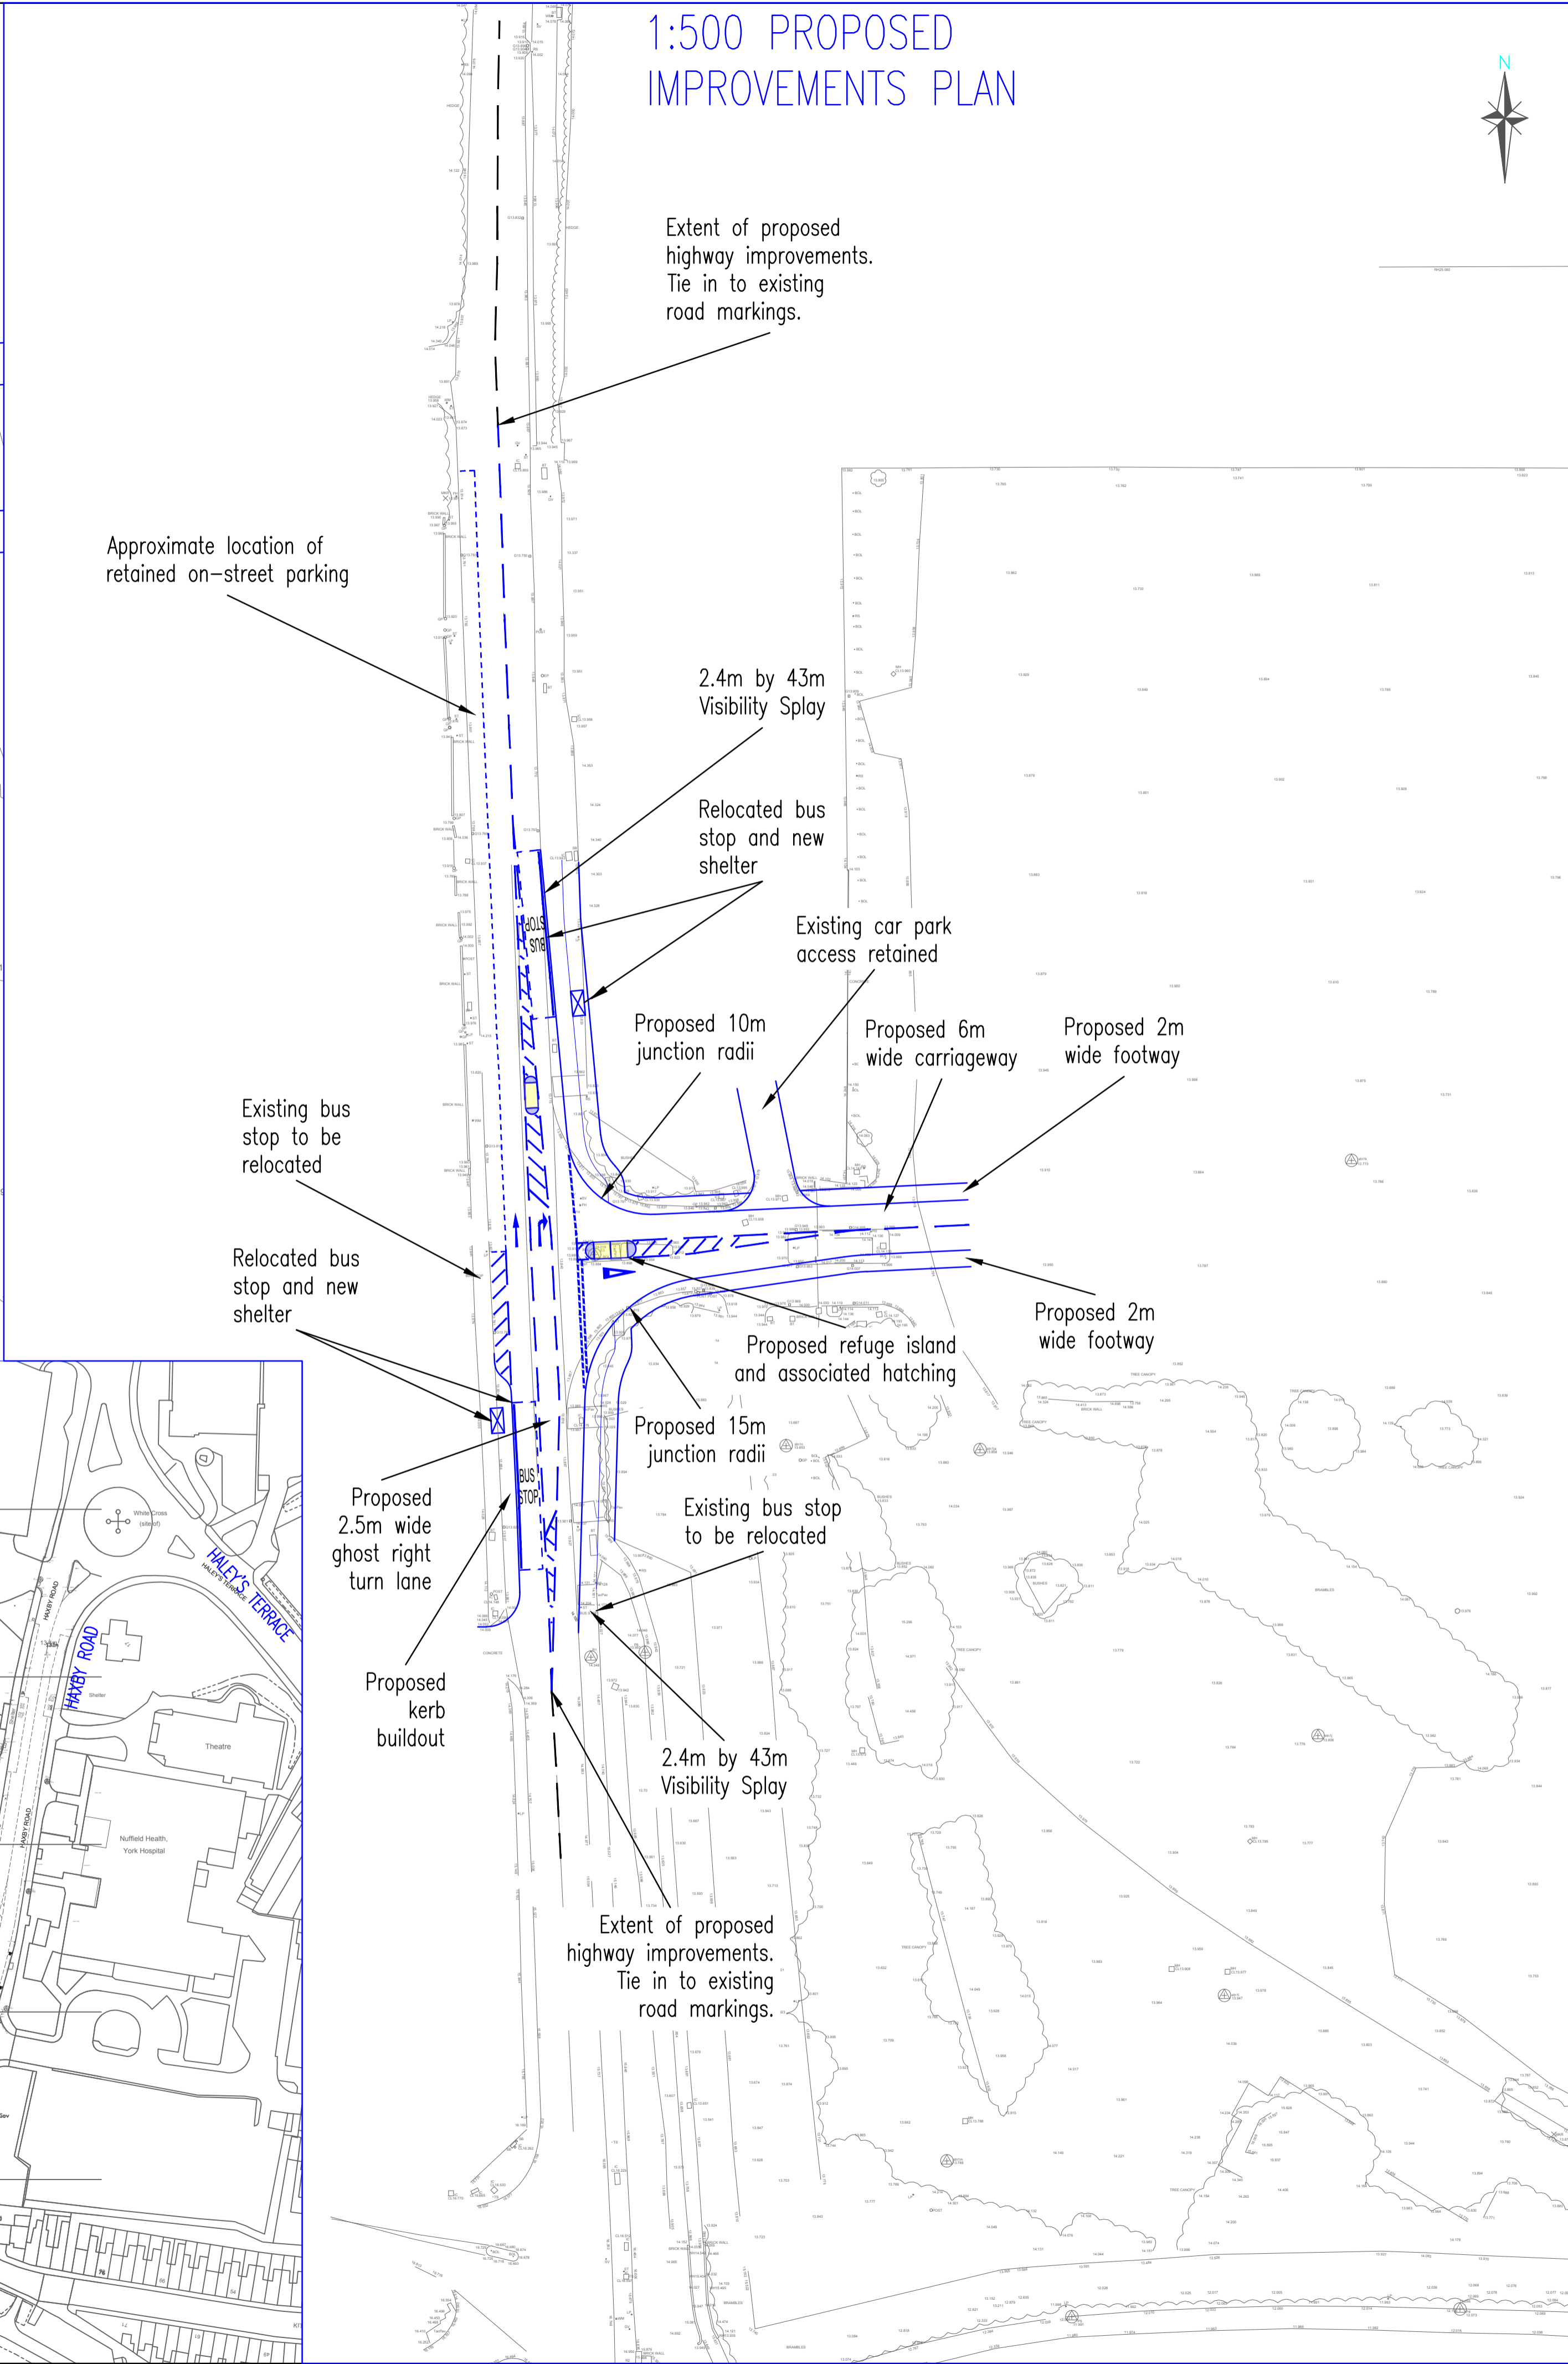
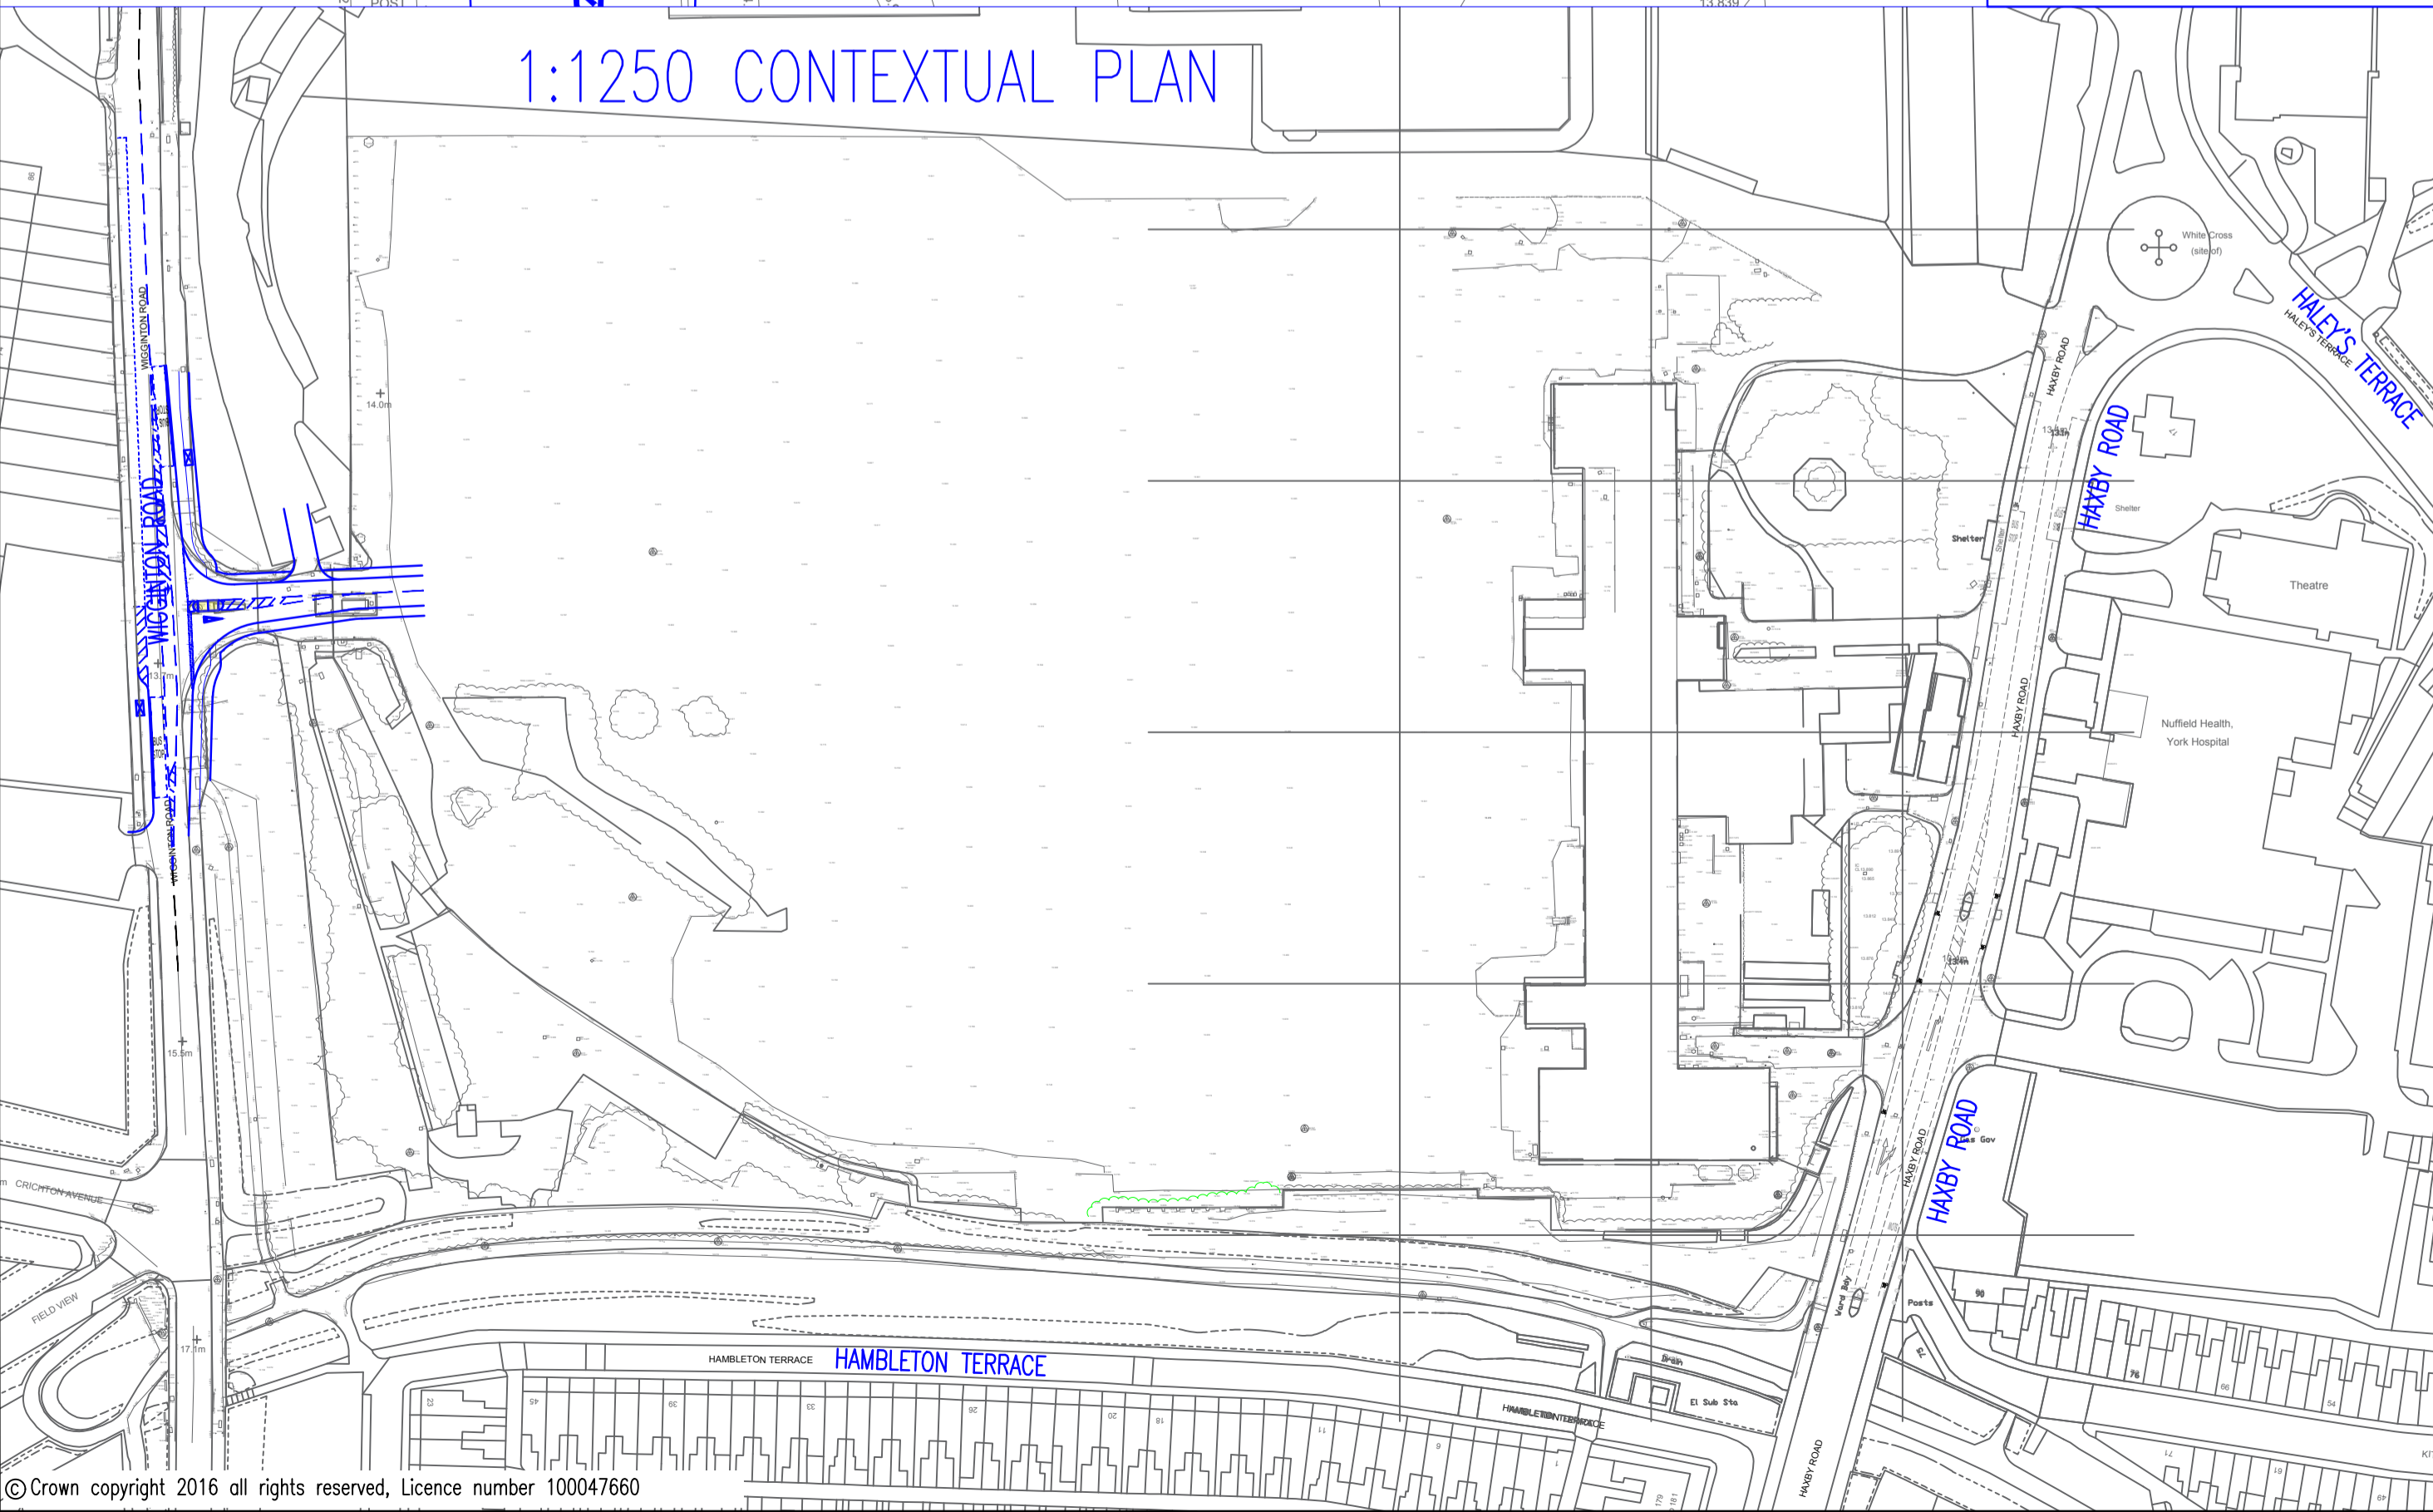


NOTE: THE PROPERTY OF THIS DRAWING AND DESIGN IS VESTED IN DEVELOPMENT TRANSPORT PLANNING AND MUST NOT BE REPRODUCED OR USED IN ANY MANNER WITHOUT THEIR WRITTEN CONSENT.

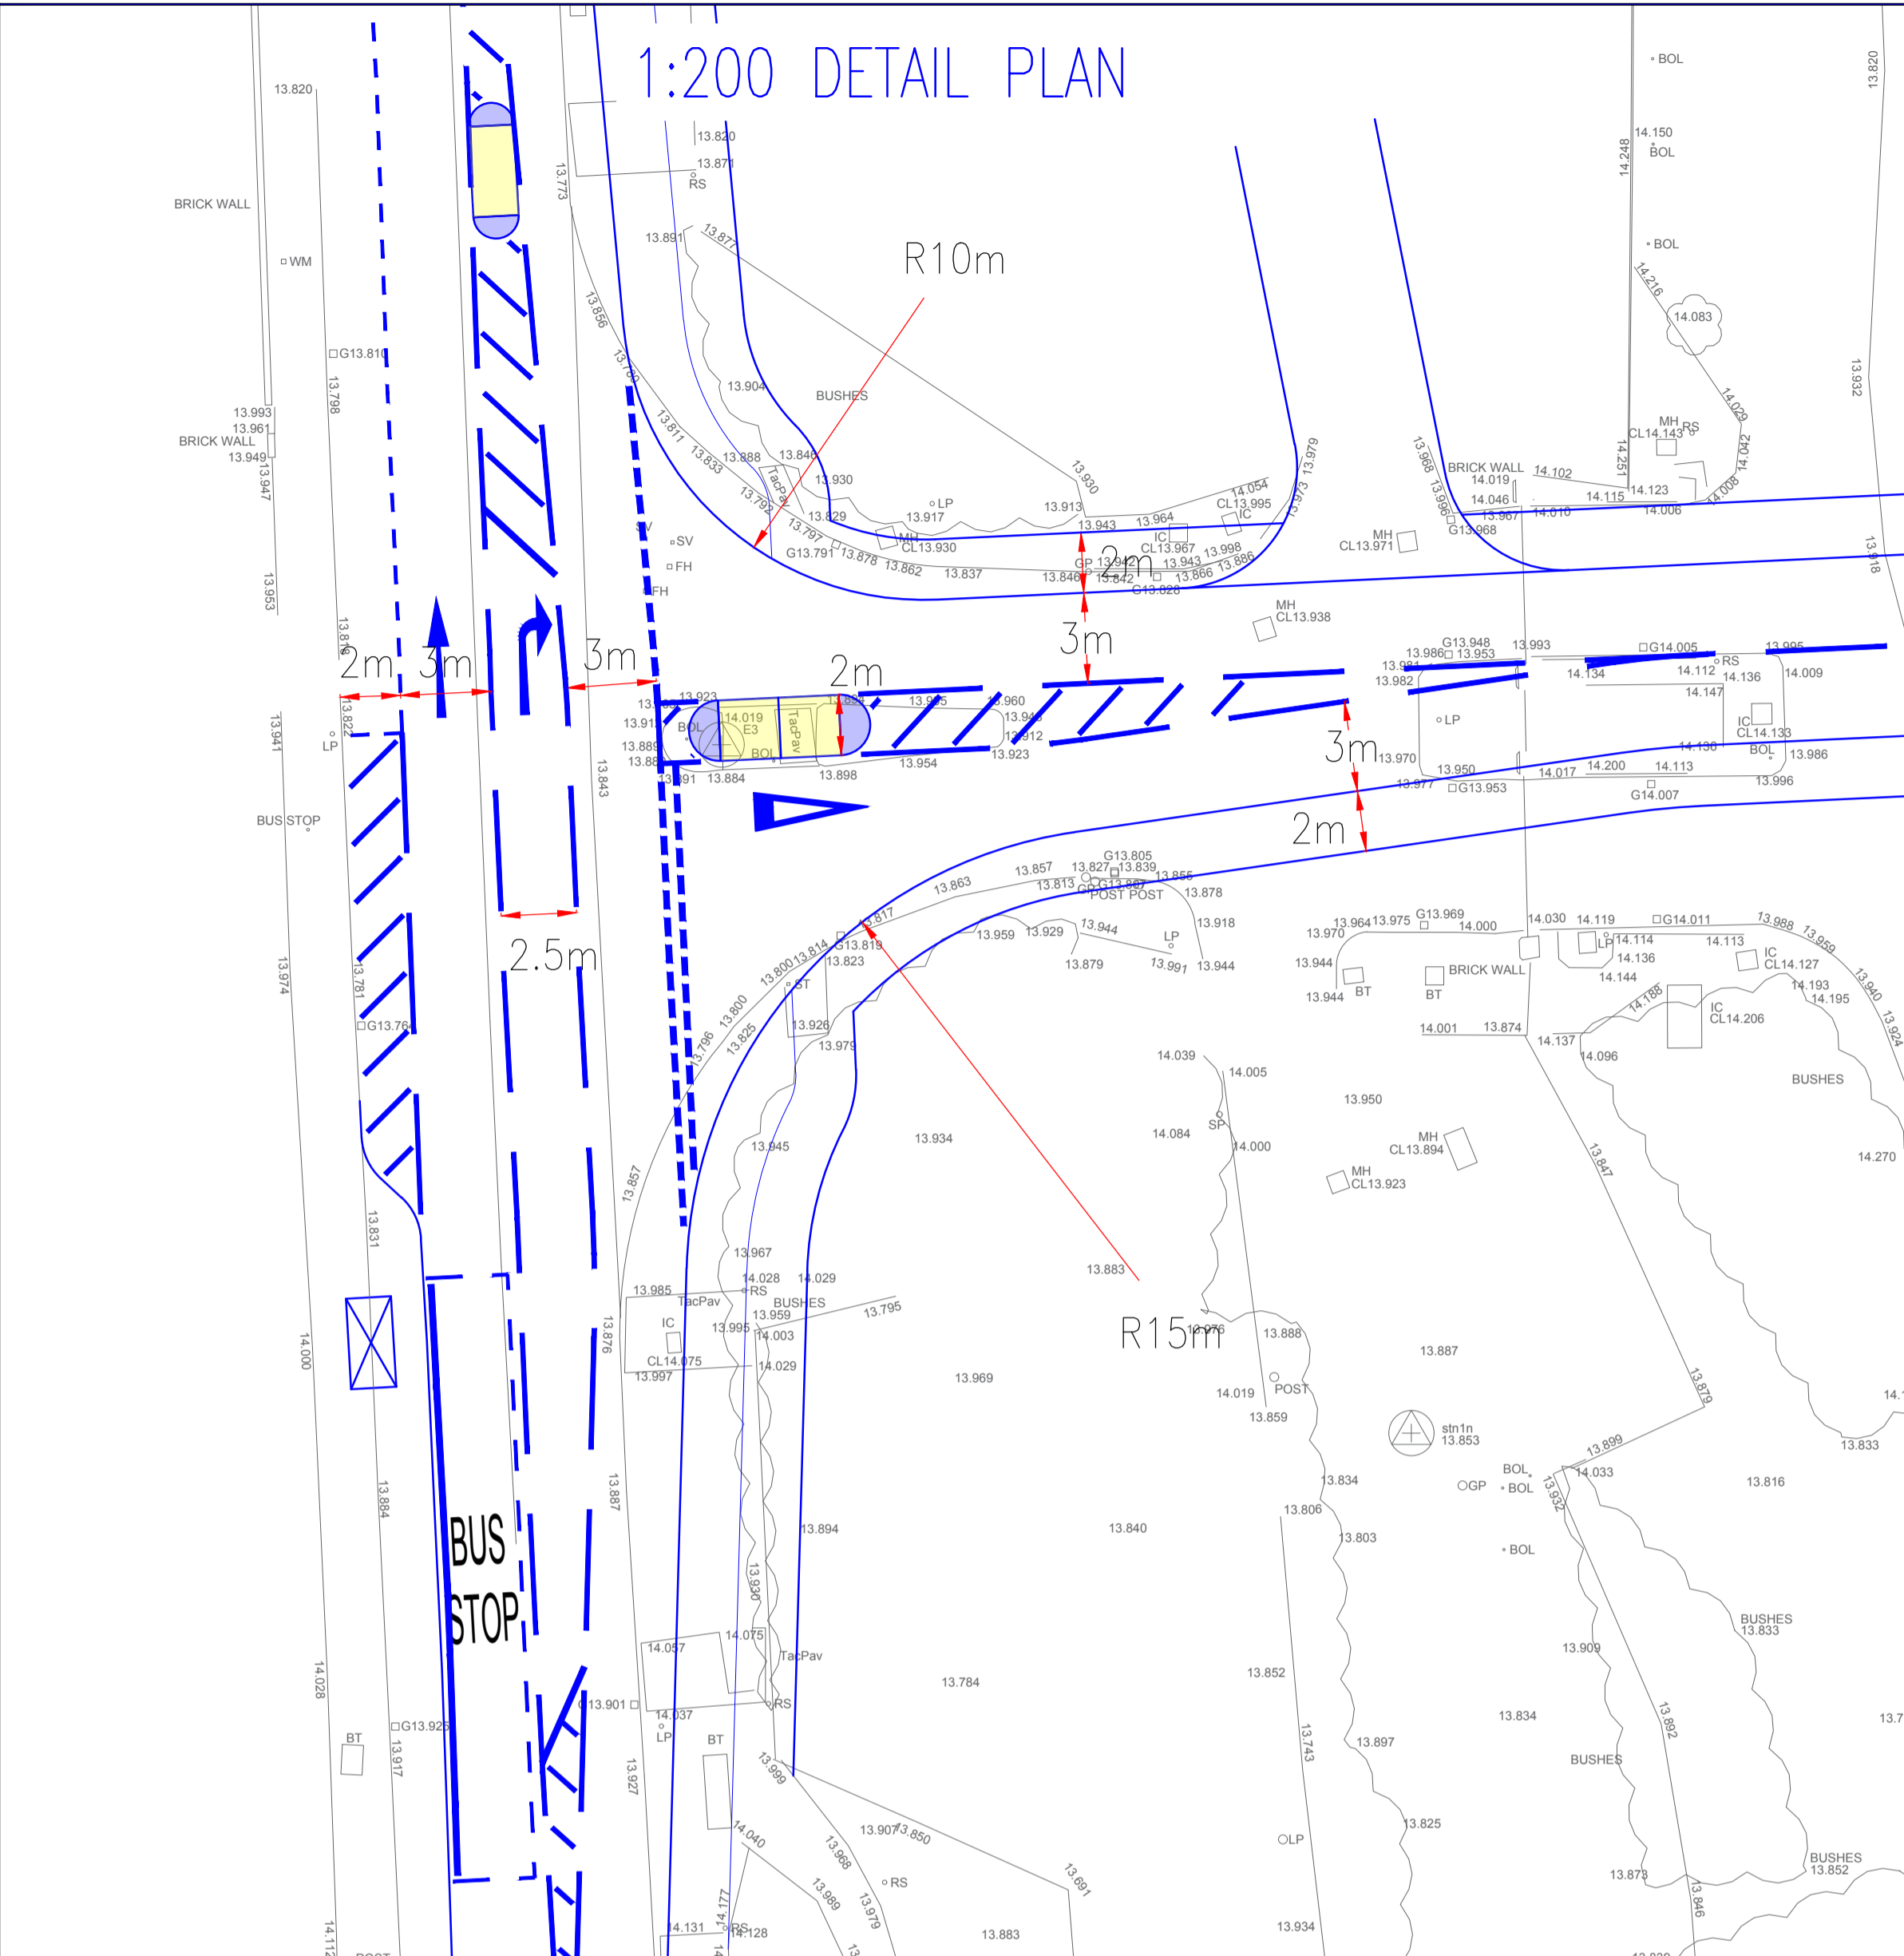

**NOTES**

NOTE  
Details of tactile paving and dropped kerb omitted.  
Details to be confirmed.

REV	DE	DR	CH	PA	DATE		
DESIGNED BY	RAA	DRAWN BY	RAA	CHECKED BY	AKJ	PASSED BY	AKJ
DATE	14/07/17	DATE	14/07/17	DATE	14/07/17	DATE	14/07/17
SCALES @ A1 SIZE				ISSUE STATUS			
1:200, 1:500 & 1:1250				PRELIMINARY			

**JOB TITLE**

Cocoa Works, York

**DRAWING TITLE**

Proposed Highway Improvements

**CLIENT**

York 123 Ltd

**Development Transport Planning**

Kingswick House, Kingswick Drive, Sunninghill, Berkshire, SL5 7BH  
Tel: 01344 292366 Email: admin@developmenttp.co.uk

DRAWING NUMBER: 67020-SK-001

REV: A

CAD FILE NAME: R:\PROJECTS\67020 COCOA WORKS WEST\TECH\DRAWINGS\67020-7A-001 REV A RETAINED PARKING.DWG  
CITY FILE NAME: A:\ASSETS\DRAWINGS\67020-7A-001 REV A RETAINED PARKING.DWG  
DATE PLOTTED: 14/07/2017 10:52:00