



Plan A - Site Masterplan Outlining Components of NSLC

Level 00

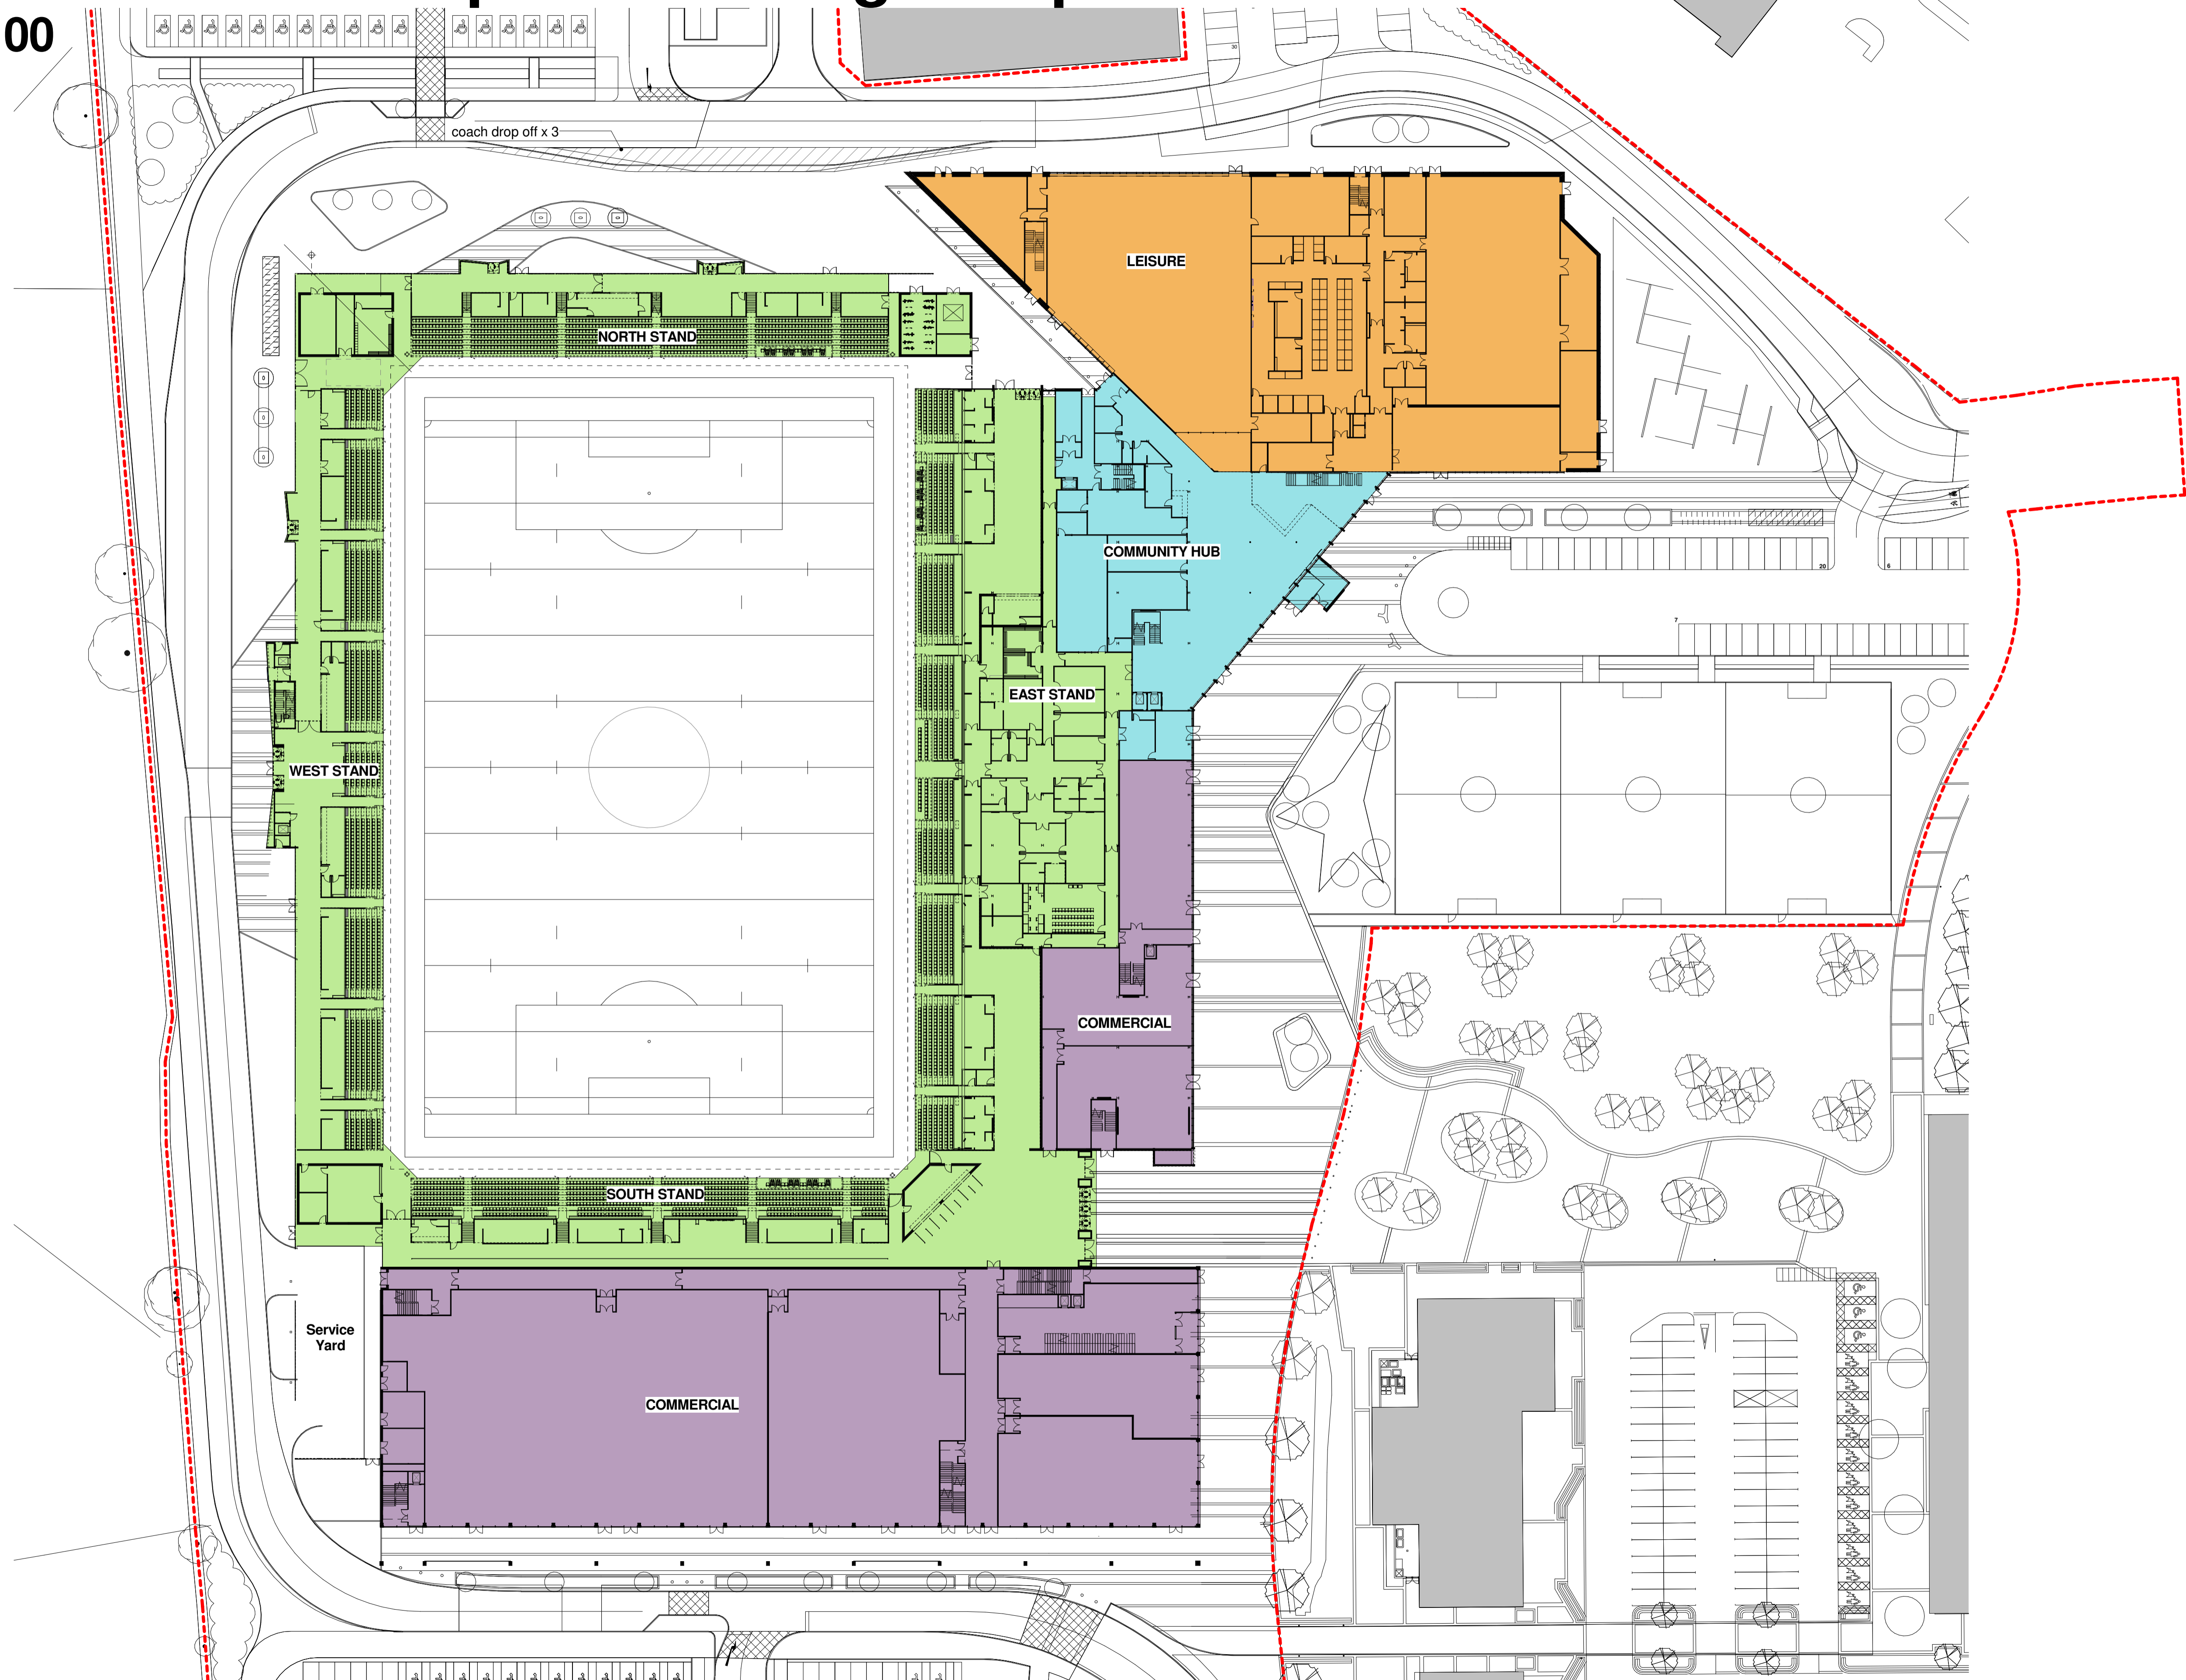

NOTES
Copyright: Holmes Miller
DO NOT SCALE: Use figured dimensions only.

Holmes Miller accepts responsibility for this document only to the commissioning party and not any other. Holmes Miller does not accept liability for accuracy or veracity of survey information provided by others and used in the preparation of this drawing. All vertical and horizontal dimensions and levels provided by Holmes Miller and based on the survey information provided by others must be checked and verified on site.

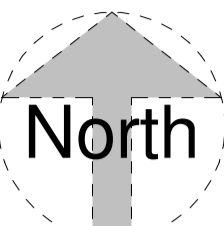

COLOUR KEY

- STADIUM
- COMMUNITY
- LEISURE
- COMMERCIAL

Extent of Development

| REV | DESCRIPTION | DATE |
|-----|-------------|------|
| | | |



Architects
Holmes Miller
89 Minerva Street
Glasgow G3 8LE
T 0141 204 2080
F 0141 204 2082
glasgow@holmesmiller.com

PROJECT
YORK COMMUNITY STADIUM


DRAWING
Site Masterplan Outlining Components of NSLC

SCALE @ A1
1 : 500

CHECKED
NUMBER
3041-SK-129-1


Plan A - Site Masterplan Outlining Components of NSLC

Level 01

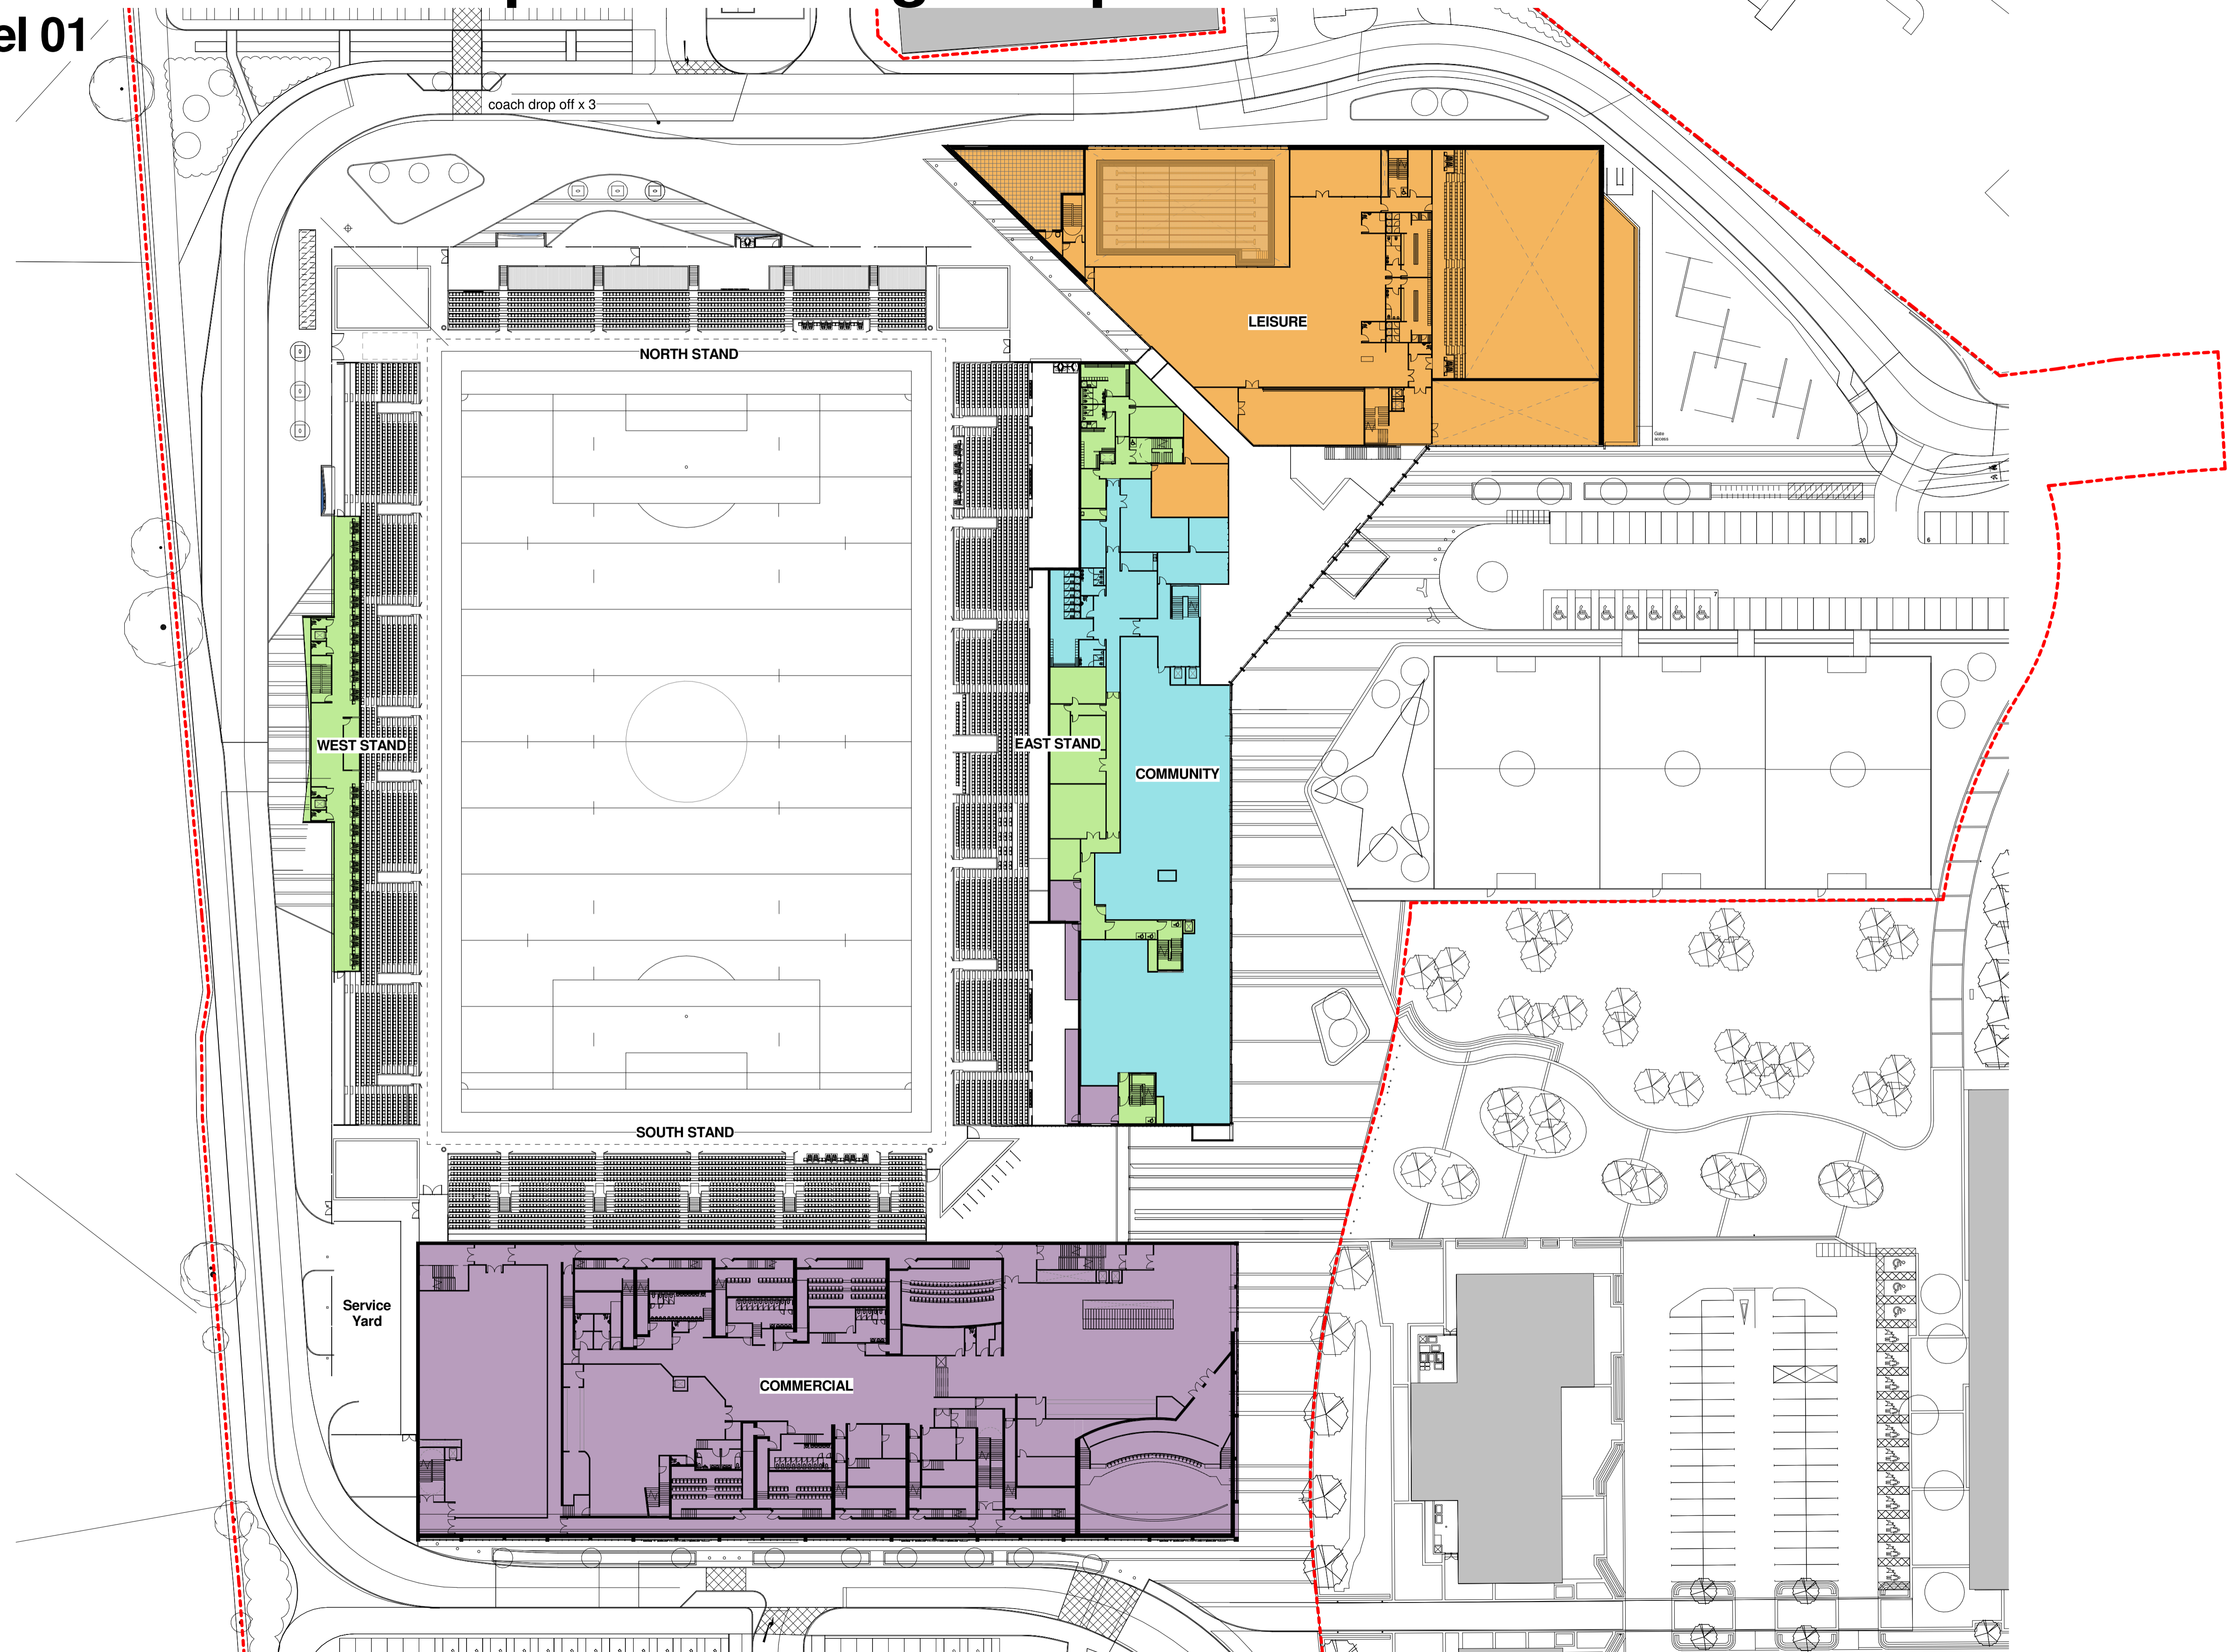


NOTES
Copyright: Holmes Miller
DO NOT SCALE: Use figured dimensions only.

Holmes Miller accepts responsibility for this document only to the commissioning party and not any other. Holmes Miller does not accept liability for accuracy or veracity of survey information provided by others and used in the preparation of this drawing. All vertical and horizontal dimensions and levels provided by Holmes Miller and based on the survey information provided by others must be checked and verified on site.

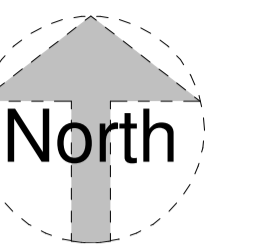

- COLOUR KEY**
- STADIUM
 - COMMUNITY
 - LEISURE
 - COMMERCIAL
 - Extent of Development

| REV | DESCRIPTION | DATE |
|-----|-------------|------|
| | | |

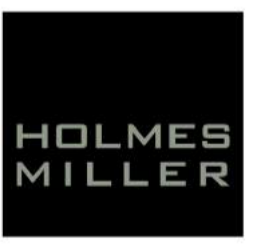

Architects
Holmes Miller
89 Minerva Street
Glasgow G3 8LE
T 0141 204 2080
F 0141 204 2082
glasgow@holmesmiller.com

PROJECT
YORK COMMUNITY STADIUM


DRAWING
Site Masterplan Outlining Components of NSLC

SCALE @ A1
1 : 500

CHECKED
NUMBER
3041-SK-129-2


Plan A - Site Masterplan Outlining Components of NSLC

Level 02

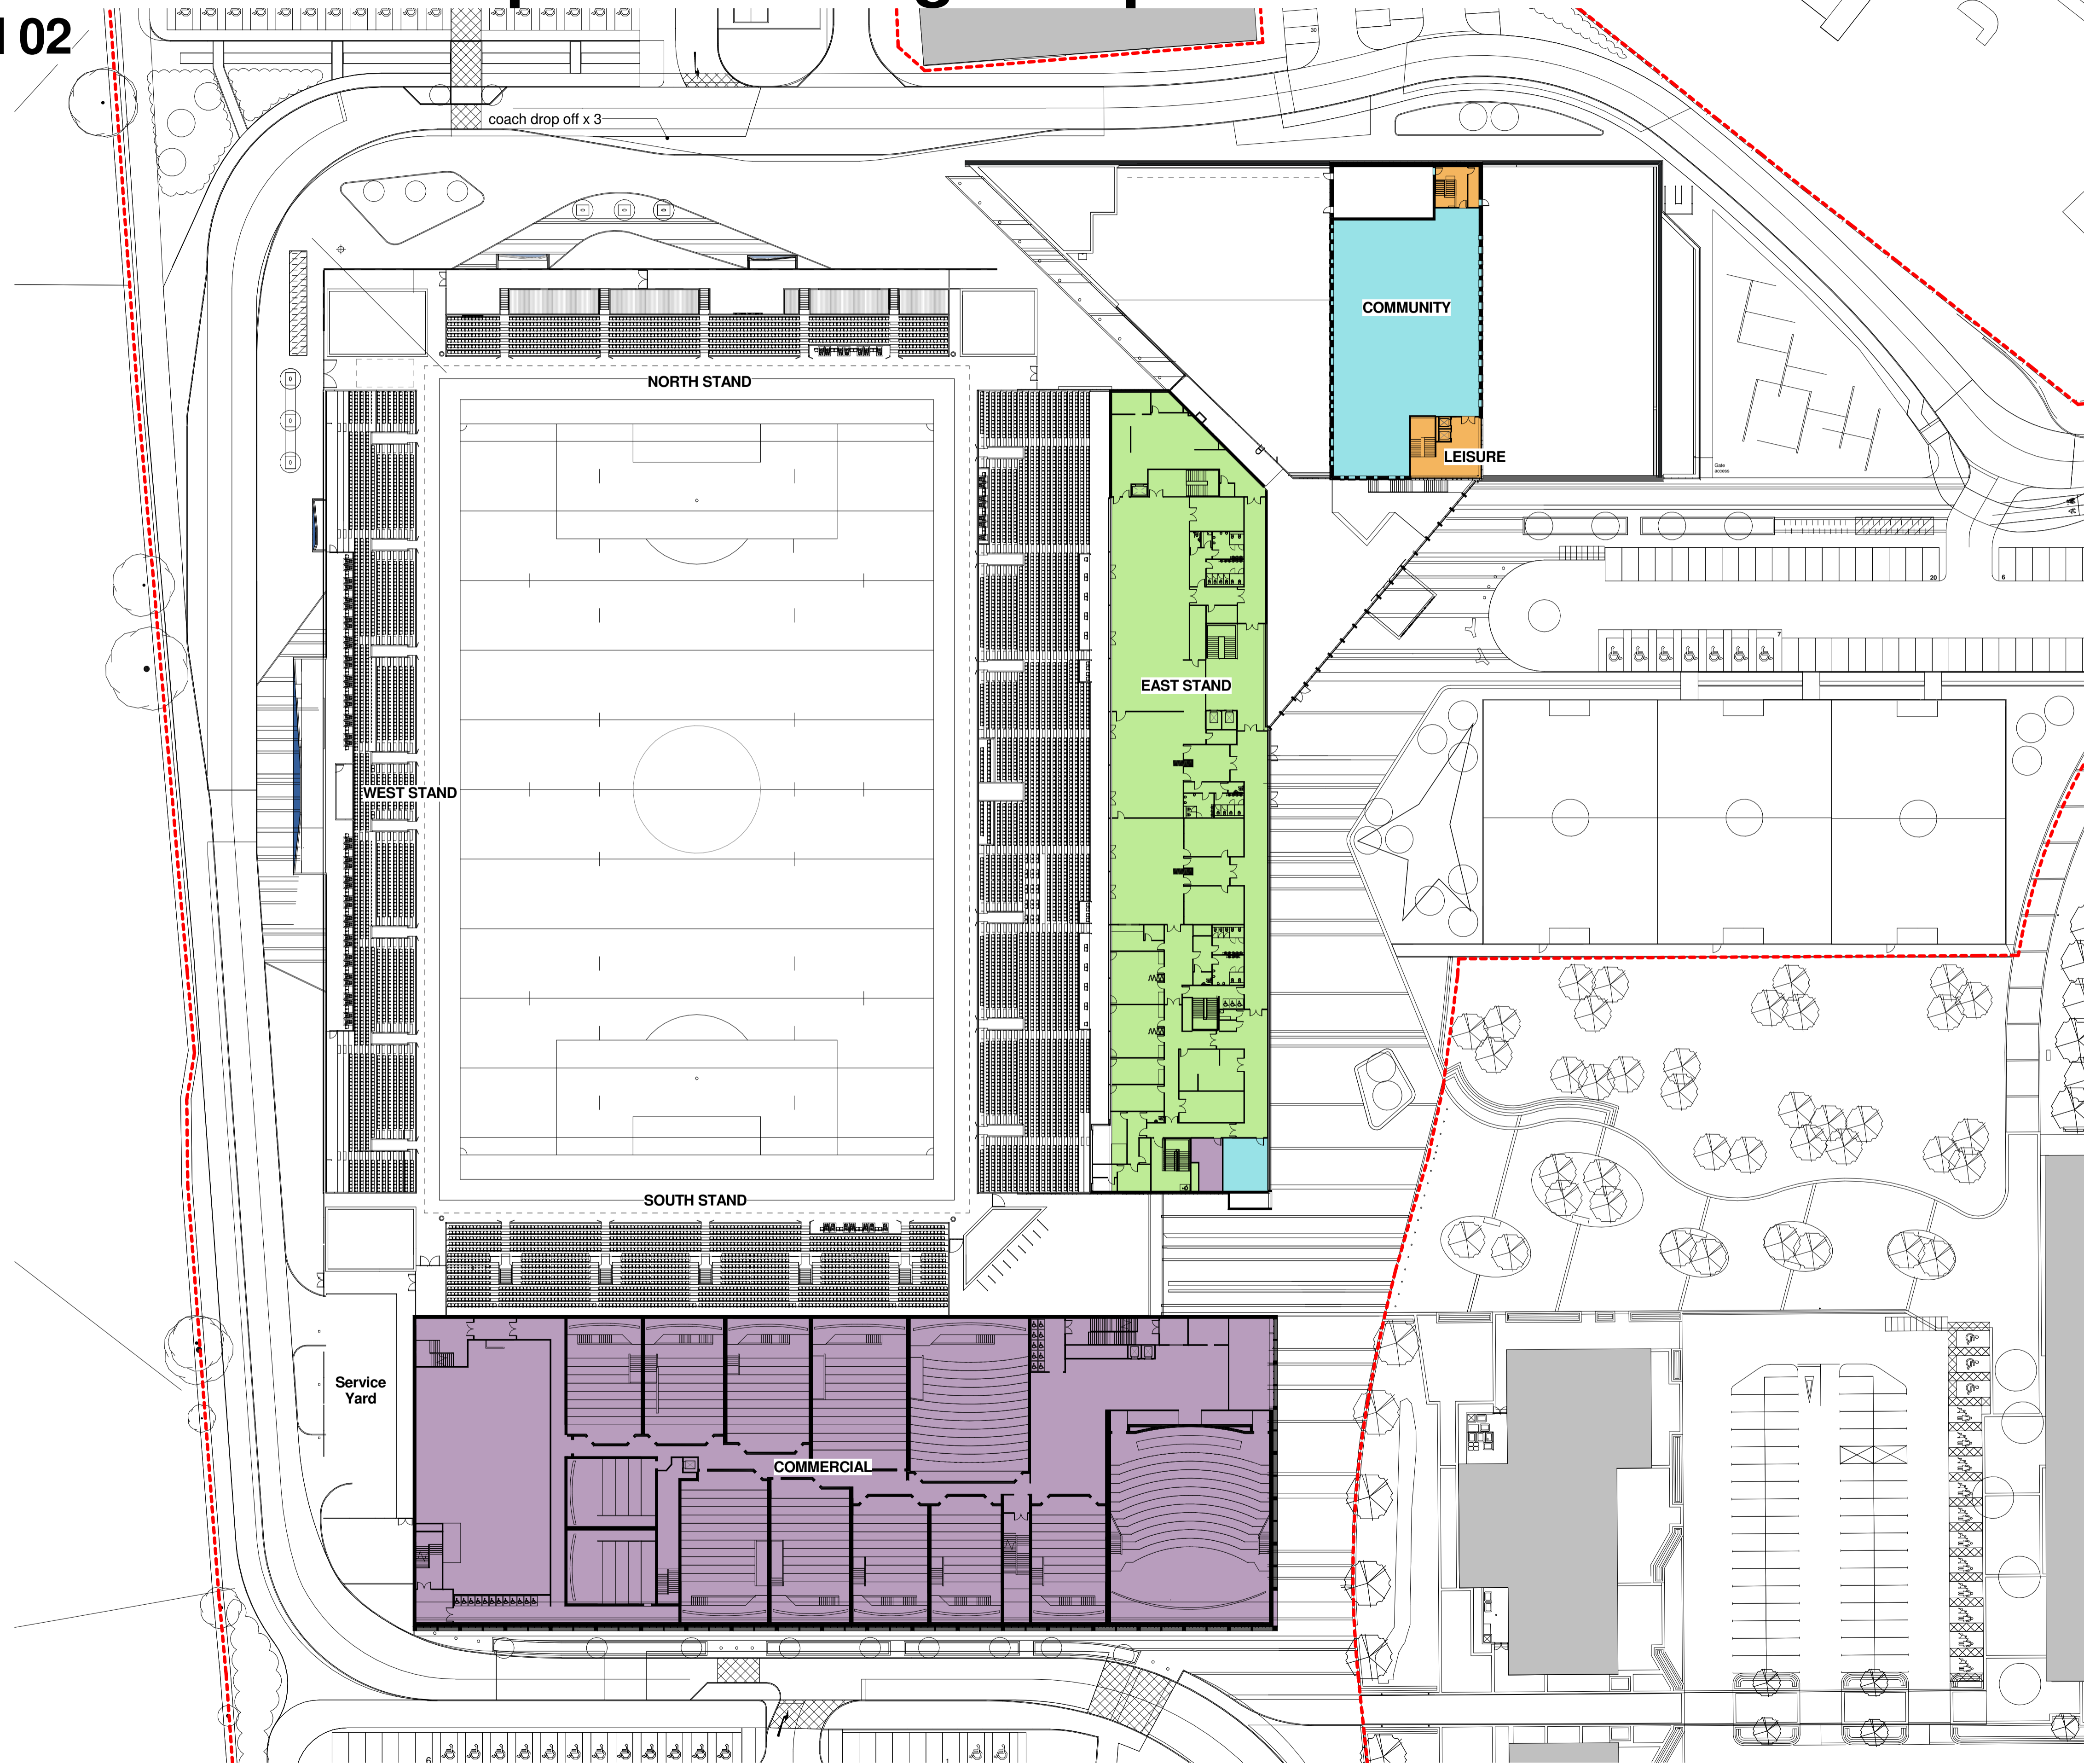


NOTES
Copyright: Holmes Miller
DO NOT SCALE: Use figured dimensions only.

Holmes Miller accepts responsibility for this document only to the commissioning party and not to any other. Holmes Miller does not accept liability for accuracy or veracity of survey information provided by others and used in the preparation of this drawing. All vertical and horizontal dimensions and levels provided by Holmes Miller and based on the survey information provided by others must be checked and verified on site.

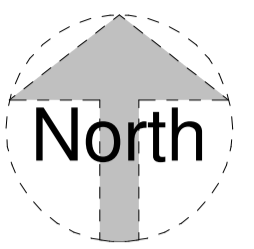

- COLOUR KEY**
- STADIUM
 - COMMUNITY
 - LEISURE
 - COMMERCIAL
 - Extent of Development

| REV | DESCRIPTION | DATE |
|-----|-------------|------|
| | | |

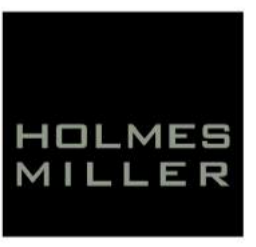

Architects
Holmes Miller
89 Minerva Street
Glasgow G3 8LE
T 0141 204 2080
F 0141 204 2082
glasgow@holmesmiller.com

PROJECT
YORK COMMUNITY STADIUM

DRAWING
Site Masterplan Outlining Components of NSLC

SCALE @ A1 **CHECKED**
1 : 500

NUMBER
3041-SK-129-3