

- Notes:
- For General Arrangement of the site access arrangement refer to drawing YCL-ARUP-ZZ-XX-DR-CX-18602.
  - For Vertical Alignment of the site access arrangement refer to drawing YCL-ARUP-ZZ-XX-DR-CX-18603.
- Key to plan:
- Culvert and Easment extents
  - Ordnance Survey Mapping
  - Proposed Carriageway
  - Proposed Footway
  - Proposed Cycleway
  - Proposed retaining wall
  - Proposed Verge
  - Proposed Landscaping
  - Proposed Bridge Extents
  - Proposed Railway Tracks

P01	02/06/17	EC	PW	RB
-----	----------	----	----	----

For Information

Rev	Date	By	Chkd	Appd

**ARUP**  
 Admiral House, Rose Wharf,  
 78 East Street, Leeds, LS9 8EE  
 Tel +44(0)113 242 8498 Fax +44(0)113 242 8573  
 www.arup.com

Client  
**York Central Partnership**

Project Title  
**York Central**

Drawing Title  
**Access Option A1  
 Context Plan**


Scale at A1  
 1:2500

Role  
 Civil

Suitability  
 S2 - Fit for information

Arup Job No <b>251869-00</b>	Rev <b>P01</b>
---------------------------------	-------------------

Name  
**YCL-ARP-ZZ-XX-DR-CX-18615**

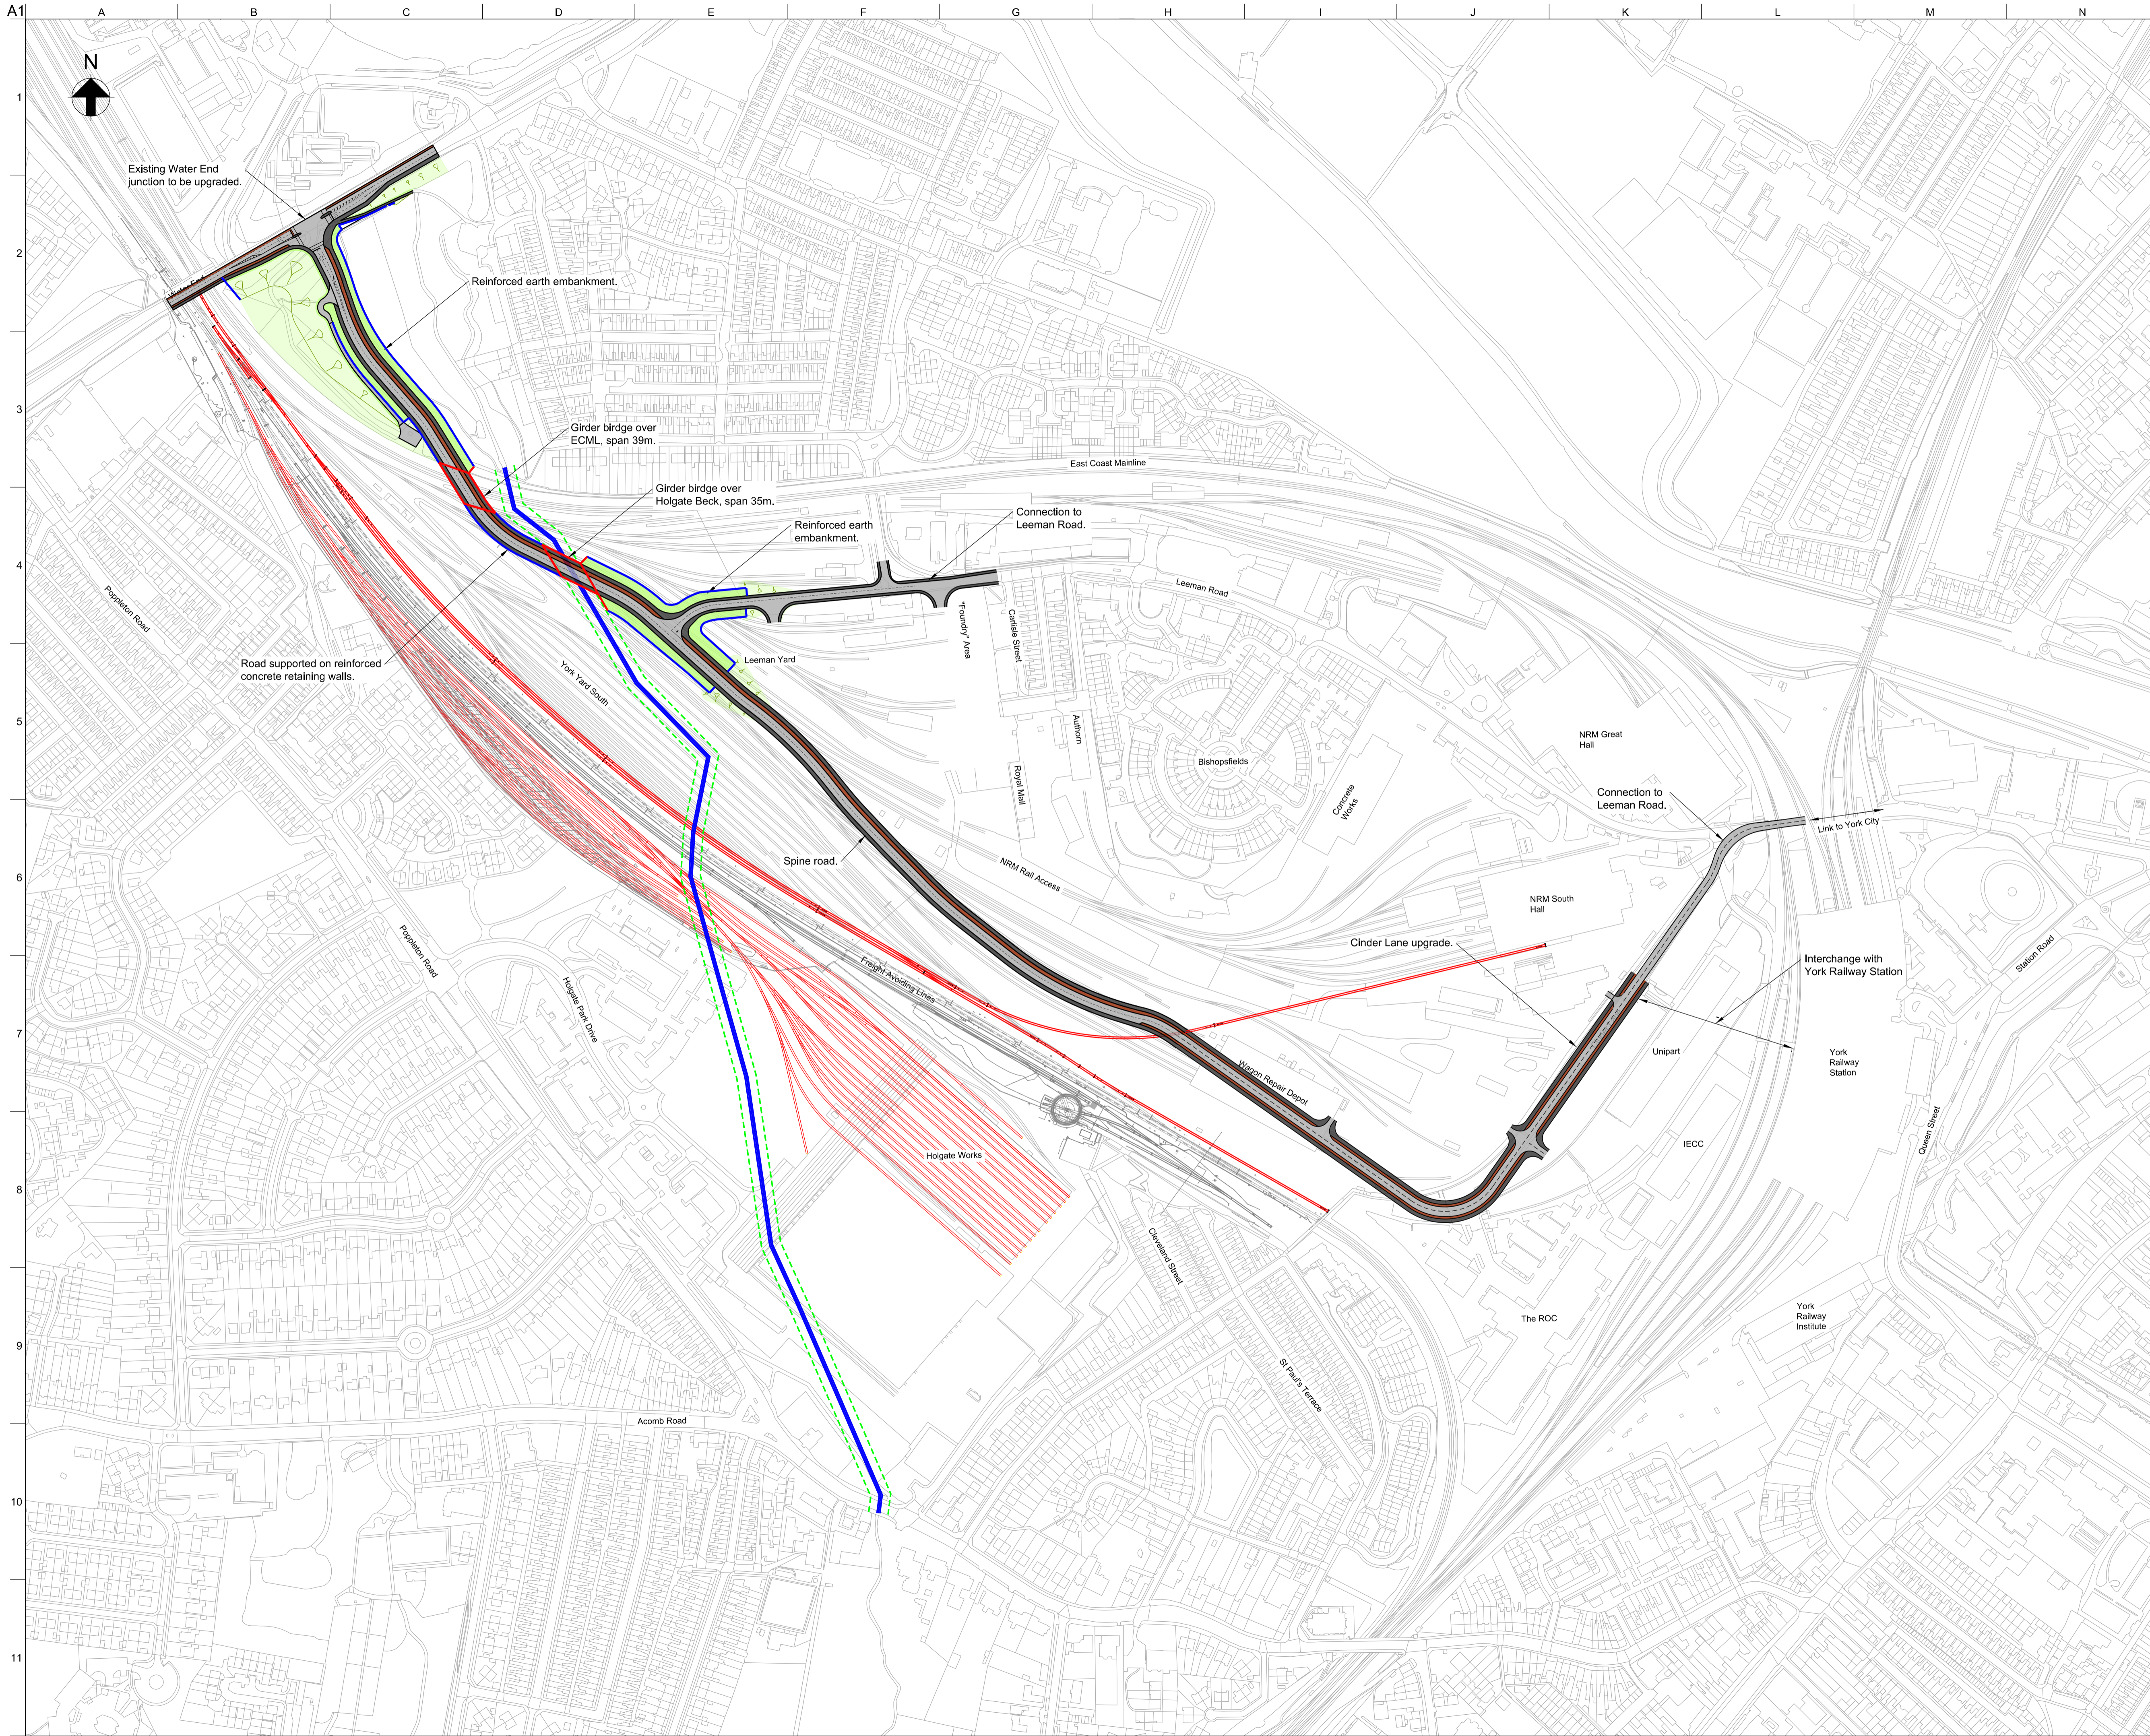

- Notes:
- For General Arrangement of the site access arrangement refer to drawing YCL-ARUP-ZZ-XX-DR-CX-18602.
  - For Vertical Alignment of the site access arrangement refer to drawing YCL-ARUP-ZZ-XX-DR-CX-18603.
- Key to plan:
- Culvert and Easment extents
  - Ordnance Survey Mapping
  - Proposed Carriageway
  - Proposed Footway
  - Proposed Cycleway
  - Proposed retaining wall
  - Proposed Verge
  - Proposed Landscaping
  - Proposed Bridge Extents
  - Proposed Railway Tracks

P01	02/06/17	EC	PW	RB
-----	----------	----	----	----

For Information

Rev	Date	By	Chkd	Appd
-----	------	----	------	------

**ARUP**  
 Admiral House, Rose Wharf,  
 78 East Street, Leeds, LS9 8EE  
 Tel +44(0)113 242 8498 Fax +44(0)113 242 8573  
 www.arup.com

Client  
**York Central Partnership**

Project Title  
**York Central**

Drawing Title  
**Access Option A2  
 Context Plan**

Scale at A1 1:2500

Role Civil

Suitability S2 - Fit for information

Arup Job No **251869-00** Rev **P01**

Name **YCL-ARP-ZZ-XX-DR-CX-18616**