



Planning Committee - Thursday 13 August 2020

19/02563/FULM

23 Piccadilly

View North
along Piccadilly




View South
Along Piccadilly



View from Walmgate




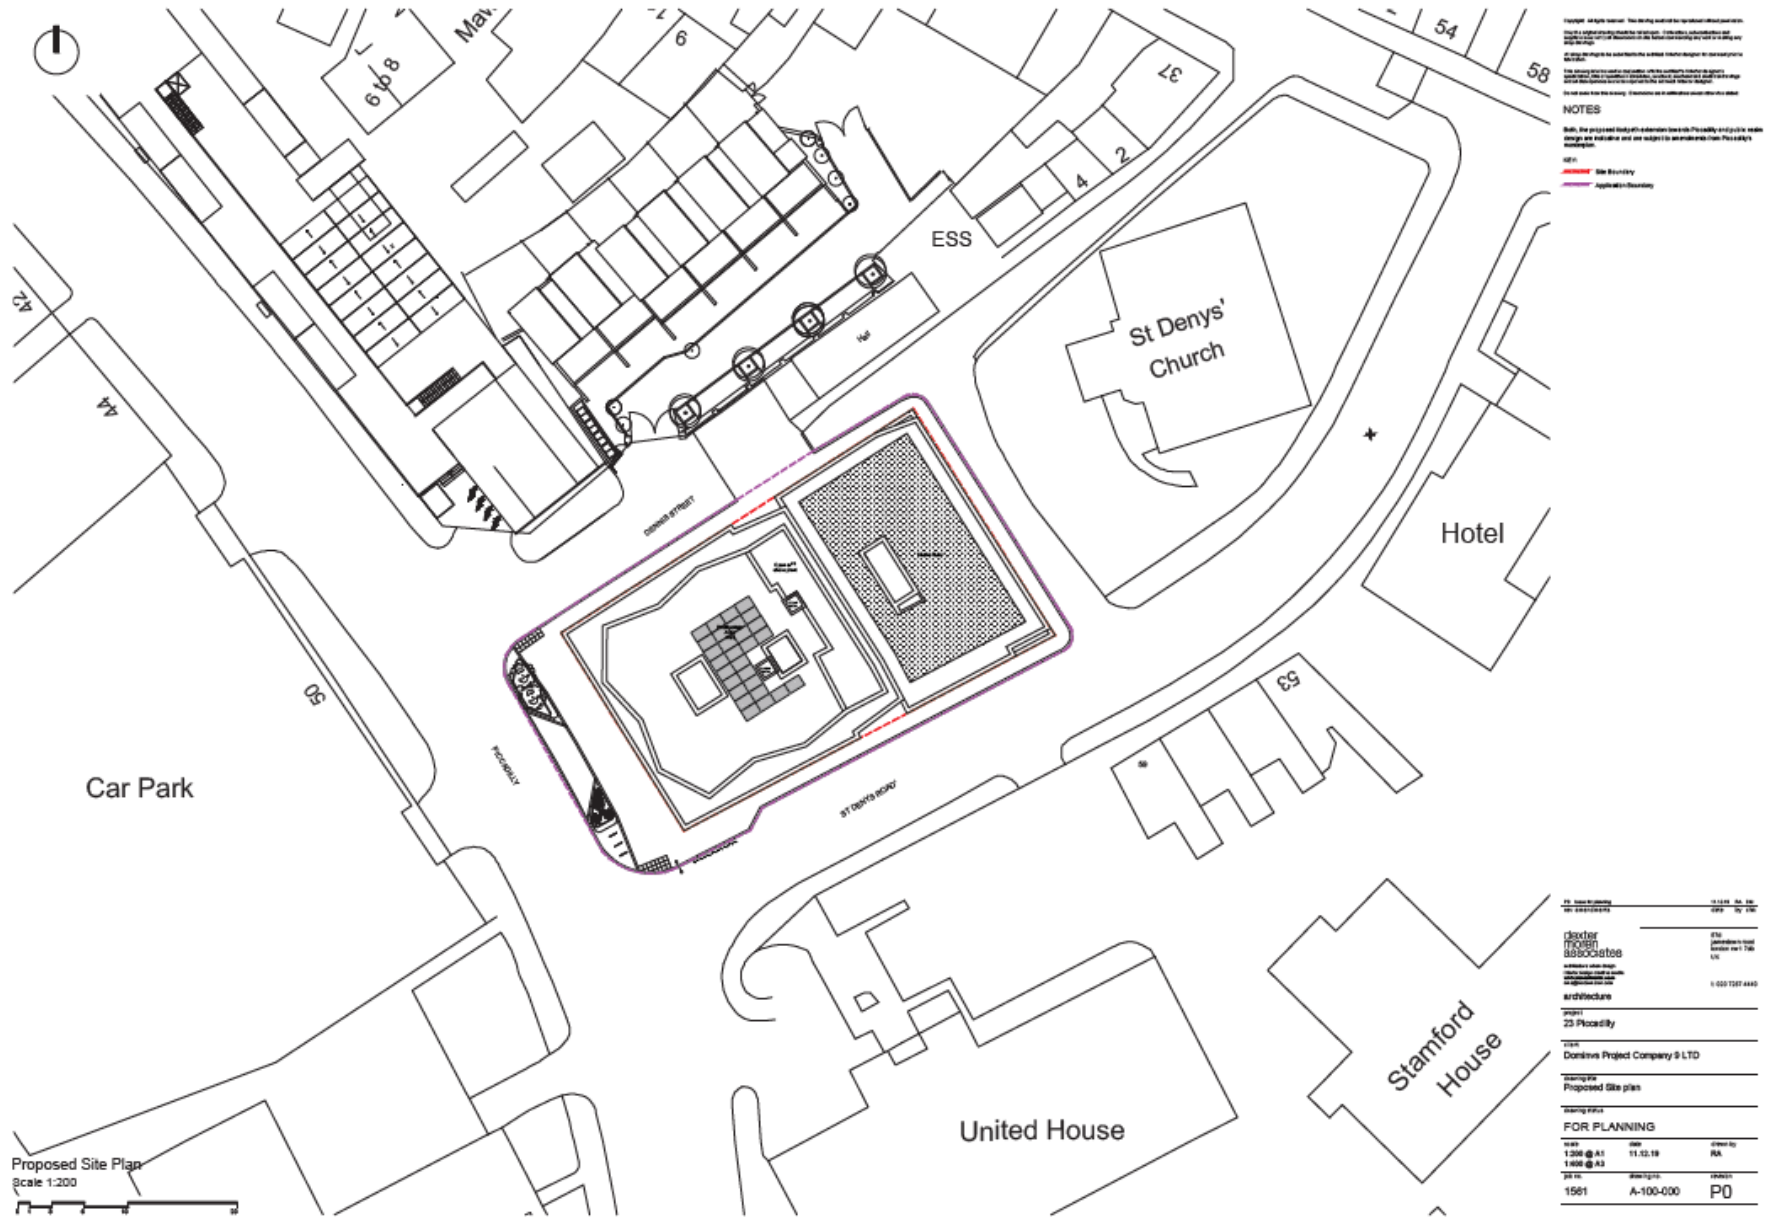

Ground Floor Plan



Fifth Floor Plan

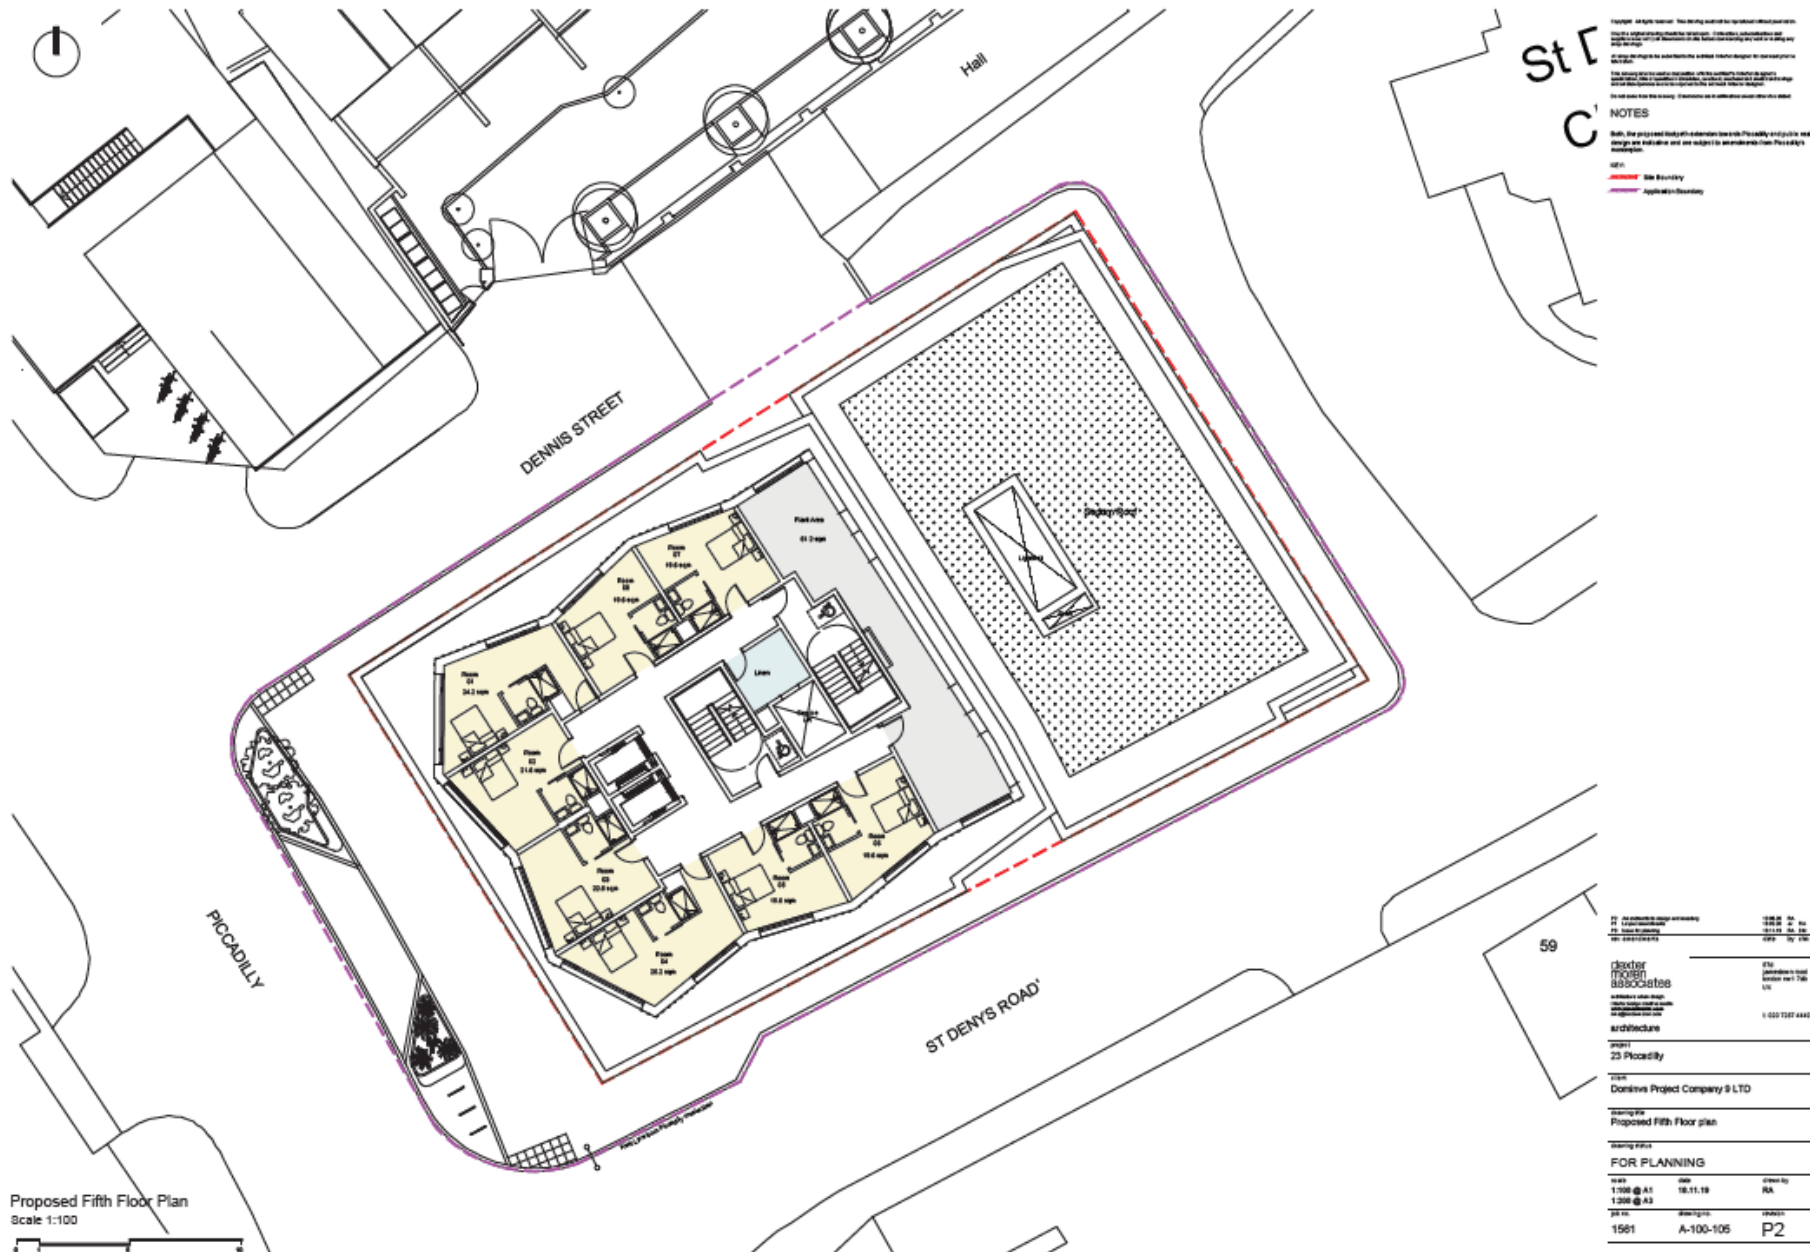

Piccadilly Elevation




Proposed Piccadilly Elevation
Scale 1:100




NOTES

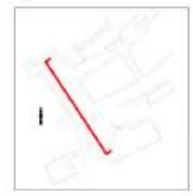

MATERIAL KEY



St Denys Road Elevation



NOTES



- MATERIAL KEY**
- 1 - Flat infillwork shading
 - 2 - Stippled masonry brickwork
 - 3 - Rusticated brickwork
 - 4 - Rusticated brickwork horizontal detail
 - 5 - Arched Masonry dark grey rusticated window frame
 - 6 - Cornice dark grey



Piccadilly | 23 Piccadilly (The site) | St Denys' Church

Proposed St Denys' Road Elevation
Scale 1:100

Project	23 Piccadilly	
Client	Deansus Project Company (UK) LTD	
Working File	Proposed St Denys' Road Elevation	
Working Sheet	FOR PLANNING	
Scale	Date	Drawn by
1:100 @ A1	10.11.18	JAK
1:200 @ A3		
Job No.	Working No.	Revision
1951	A-110-002	P1

Dennis Street Elevation




NOTES




- NOTIONAL KEY**
1. First floor window glazing
 2. Second floor window glazing
 3. Facaded window
 4. Facaded window horizontal detail
 5. Facaded window dark grey textured window frame
 6. Louvre dark grey

St Denys' Church | 23 Piccadilly (The site) | Piccadilly

Proposed Dennis Street Elevation
Scale 1:100

Client	Donatus Project Company @ LTD
Project Name	Proposed Dennis Street Elevation
Project No.	1561
Issue No.	A-110-001
Issue Date	10.11.18
Issue By	JA
Scale	1:100 @ A1
Scale	1:200 @ A3
Job No.	1561
Issue No.	A-110-001
Issue	P1

Rear Elevation

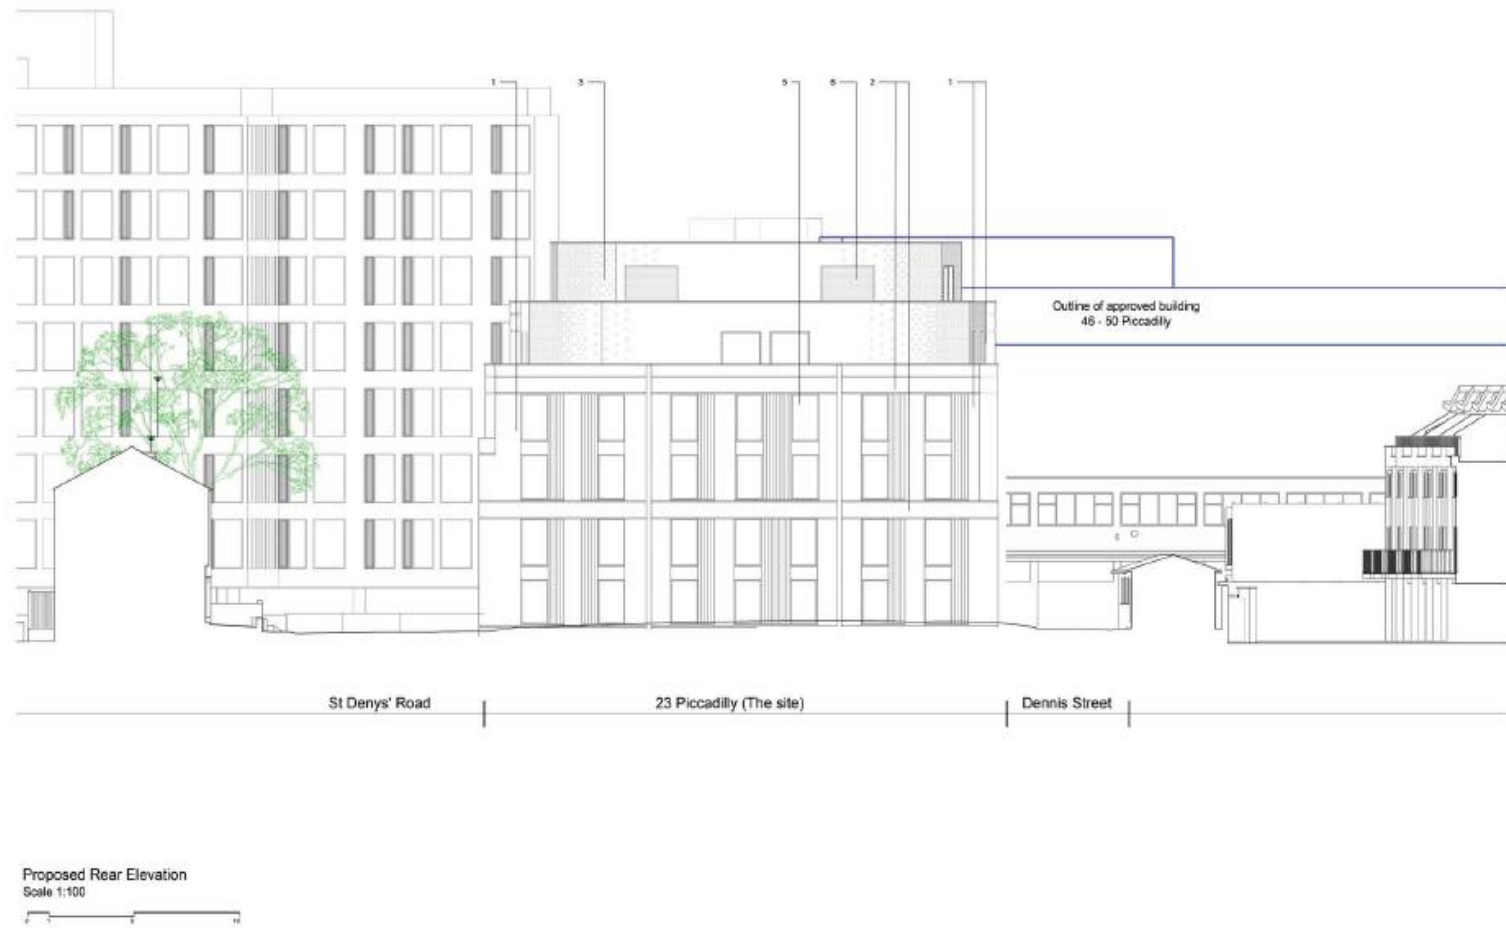








Project	23 Piccadilly
Client	Deimus Project Company & LTD
Working title	Proposed Rear Elevation
Working status	FOR PLANNING
Date	06.11.18
Scale	1:100 @ A1, 1:200 @ A3
Project No.	1061
Revision No.	A-110-003
Revision	P1

Cross-section with outline of Existing Building

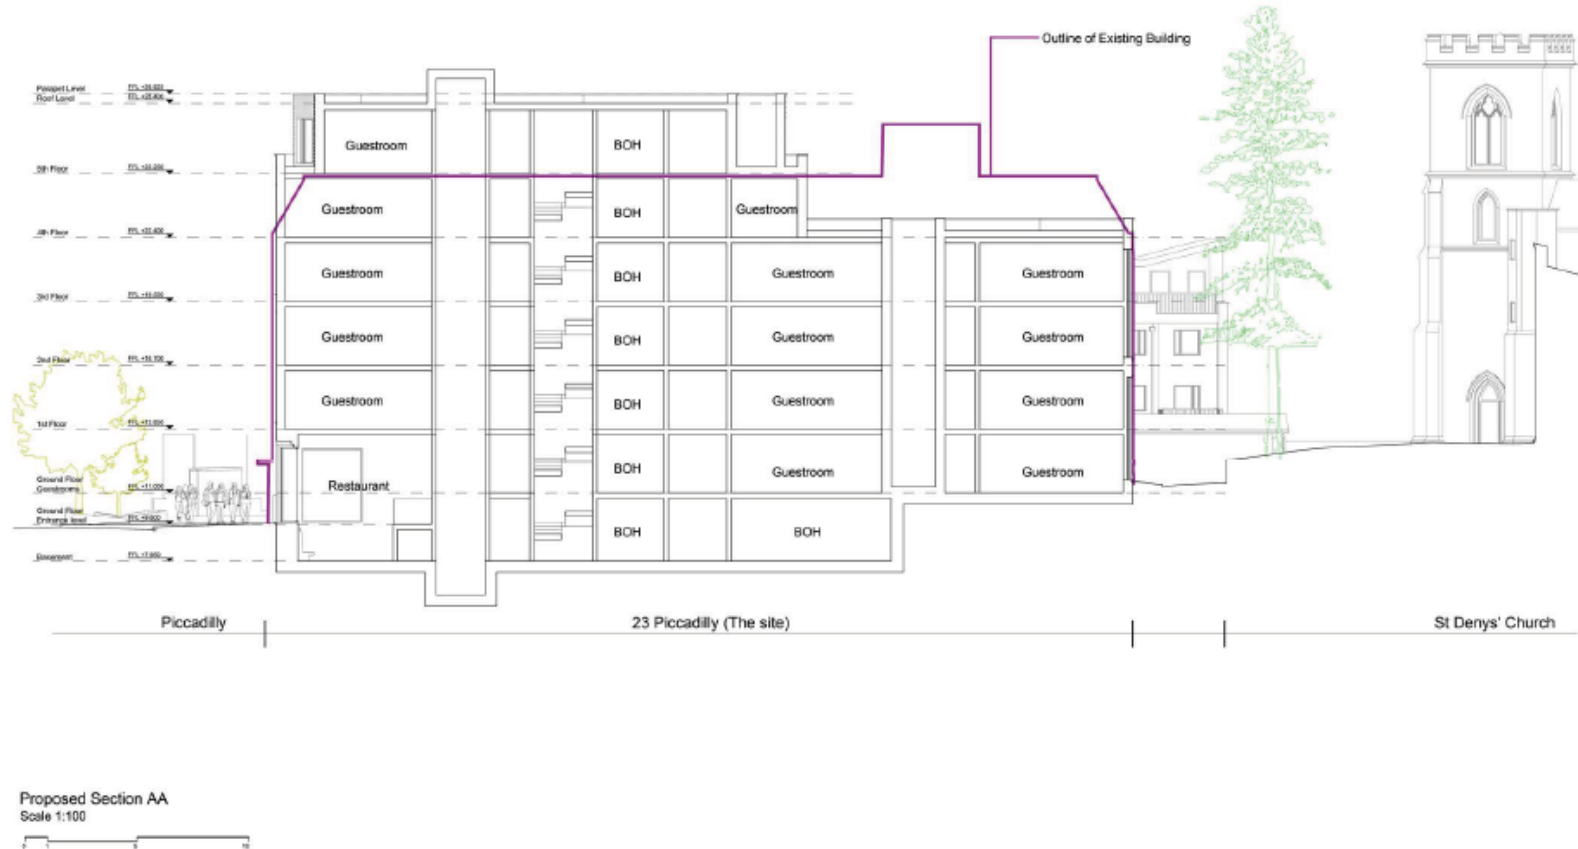





Client	Derivis Project Company © LTD
Project	23 Piccadilly
Scale	1:100 @ A1 1:300 @ A3
Date	10.11.19
Drawn by	RA
Checked by	
Project No.	A-120-001
Revision	P2



**CORNER VIEW OF PICCADILLY WITH
DENNIS ST**



**CORNER VIEW OF PICCADILLY WITH
ST DENYS ROAD**