


ANNEX B

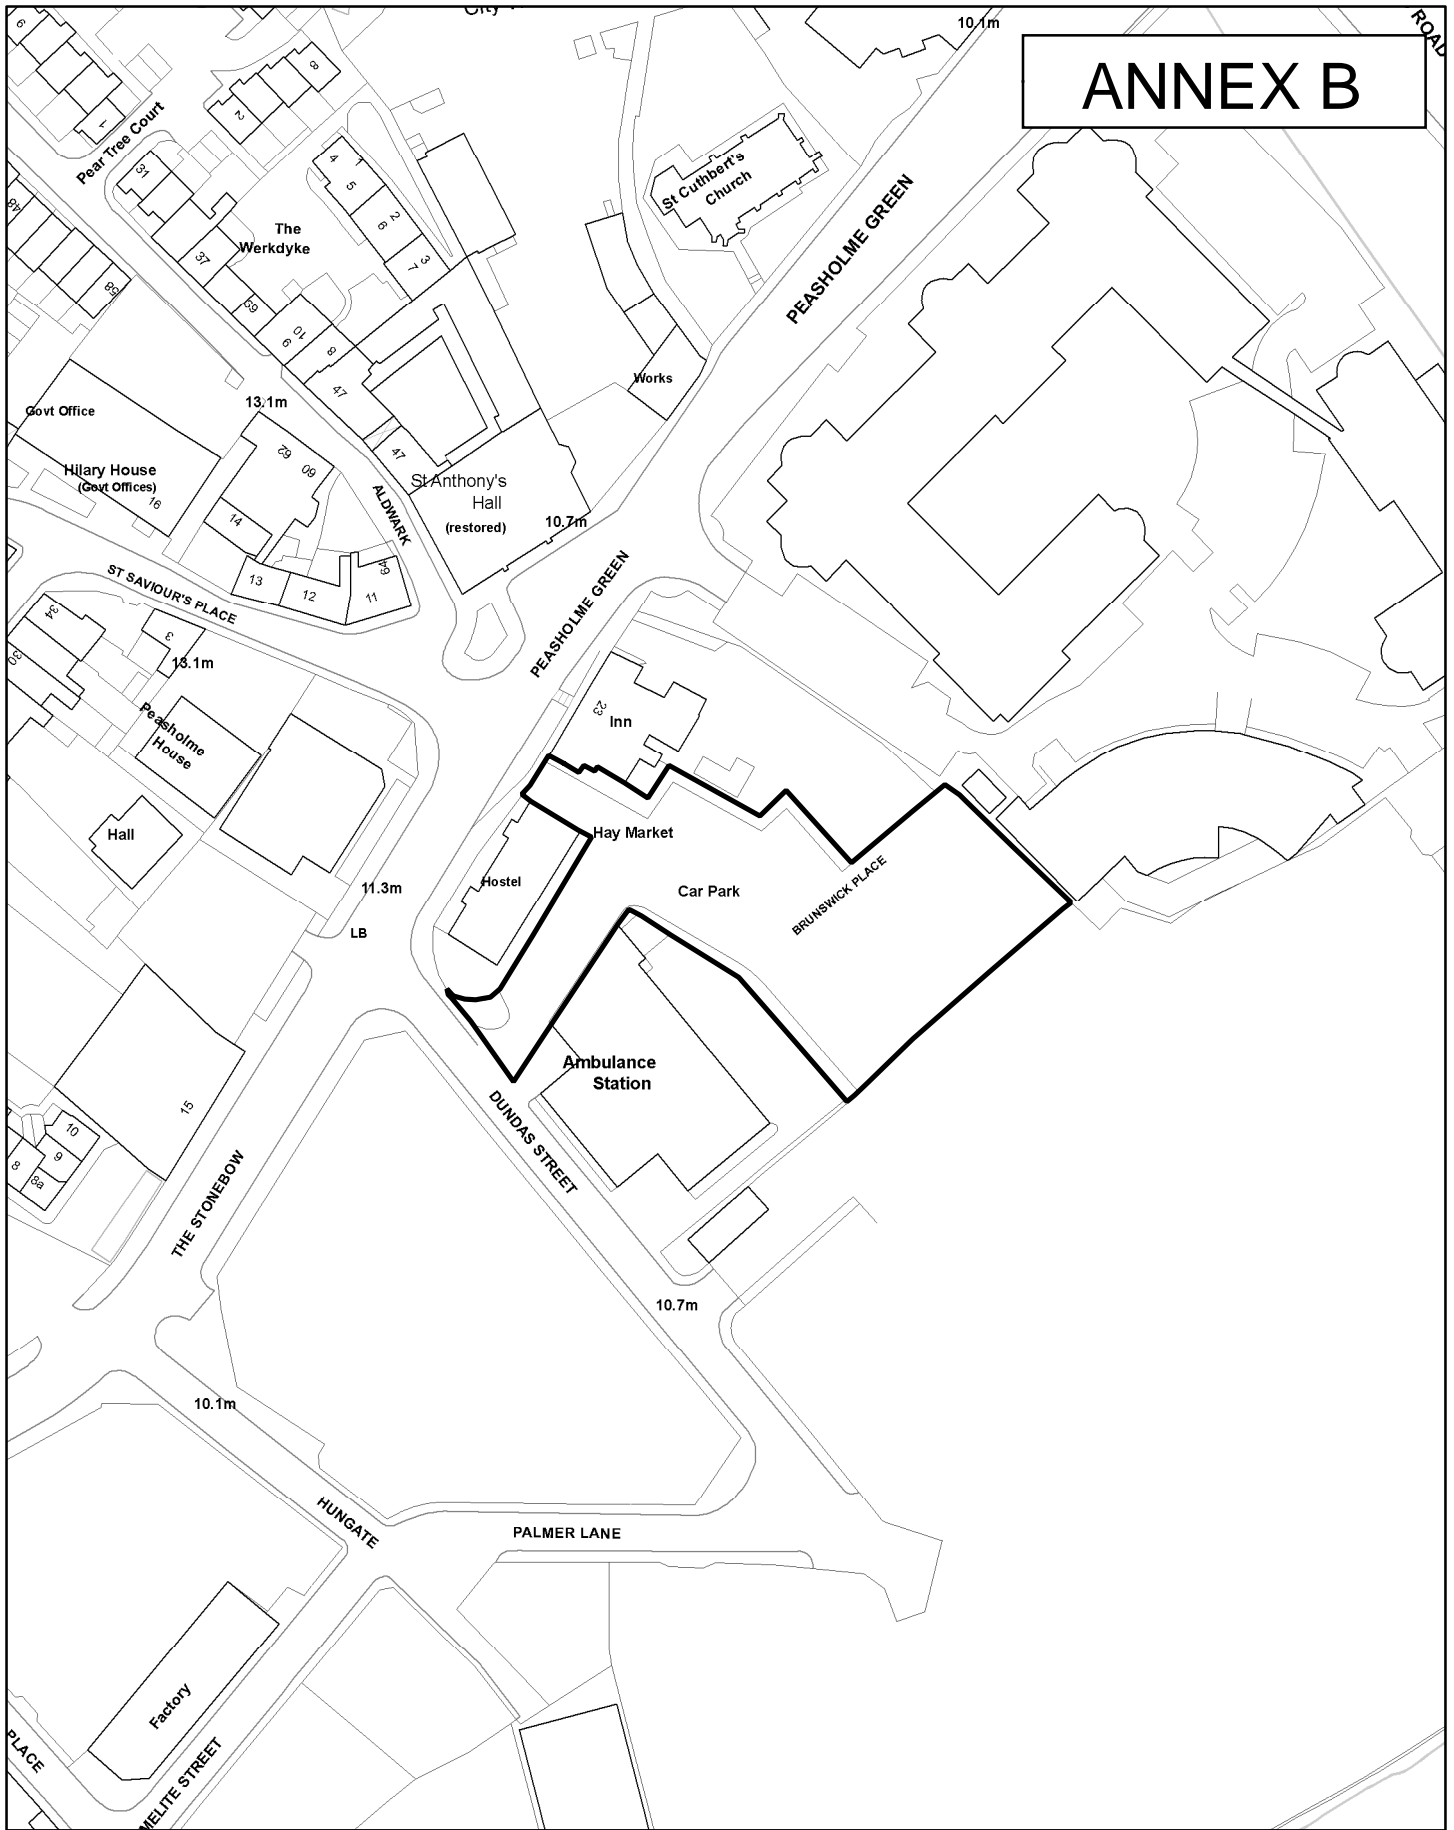

Haymarket Car Park



SCALE 1:1,250

DRAWN BY: CC

DATE: 01/07/08

Originating Group:


Drawing No.

Resources
Property Services

E00187

Reproduced from the Ordnance Survey with the permission of the Controller of Her Majesty's Stationery Office © Crown copyright. Unauthorised reproduction infringes Crown copyright and may lead to prosecution or civil proceedings. City of York Council 100020818

ANNEX B

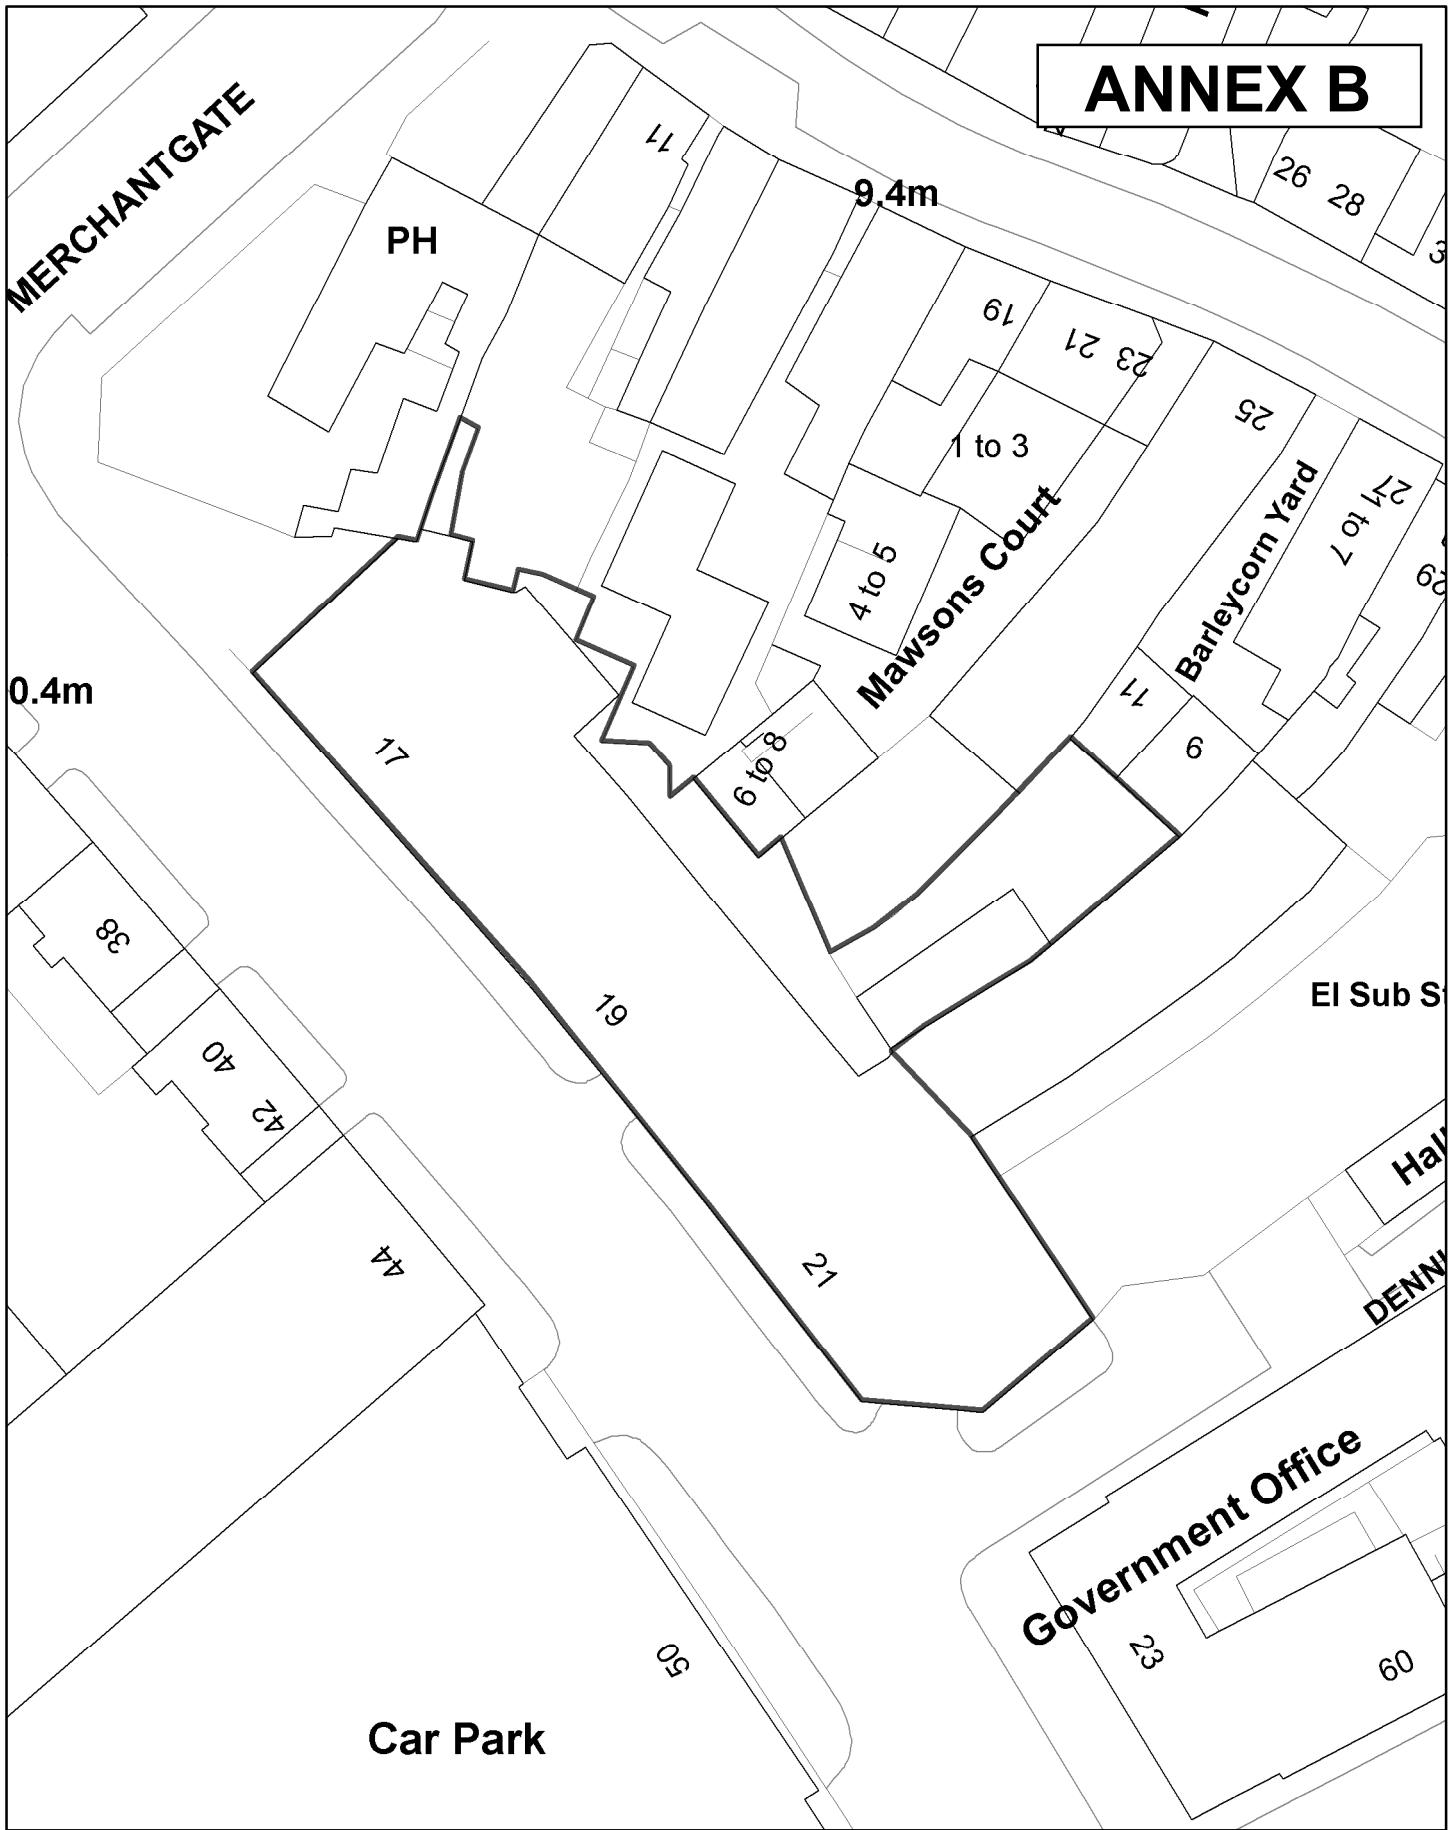

17/21 Piccadilly

SCALE 1:500

DRAWN BY: CC

DATE: 19/06/08

Originating Group:


Drawing No.

E00287

Resources
Property Services

Reproduced from the Ordnance Survey with the permission of the Controller of Her Majesty's Stationery Office © Crown copyright.
Unauthorised reproduction infringes Crown copyright and may lead to prosecution or civil proceedings.
City of York Council 100020818

ANNEX B

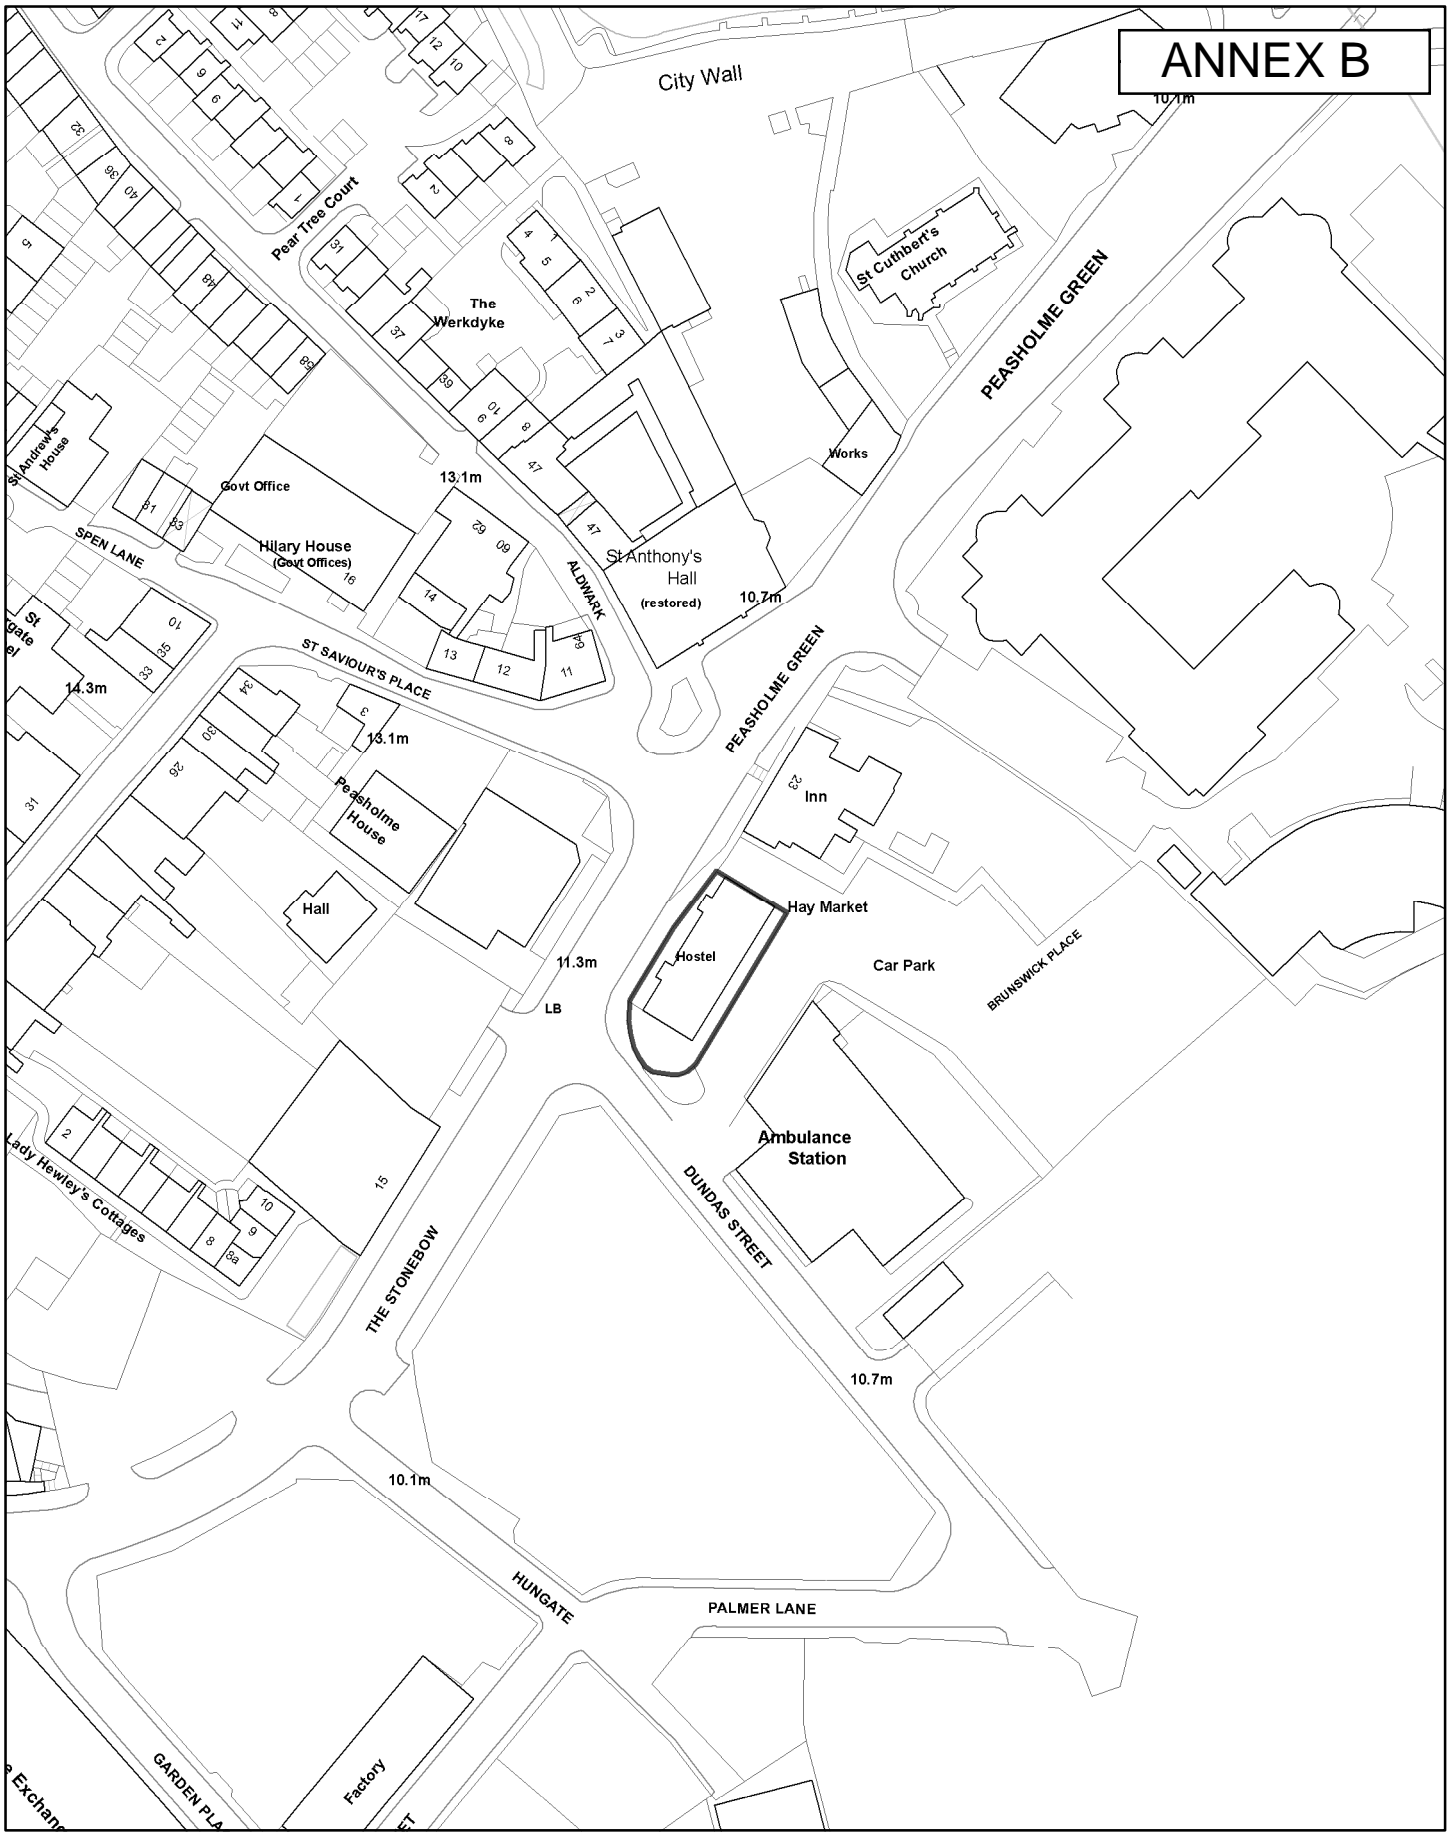

Resources
Property Services


Peasholme Hostel Site

SCALE 1:1,250 DRAWN BY: CC DATE: 01/06/08

Originating Group: Drawing No.

E00232

Reproduced from the Ordnance Survey with the permission of the Controller of Her Majesty's Stationery Office © Crown copyright. Unauthorised reproduction infringes Crown copyright and may lead to prosecution or civil proceedings. City of York Council 100020818

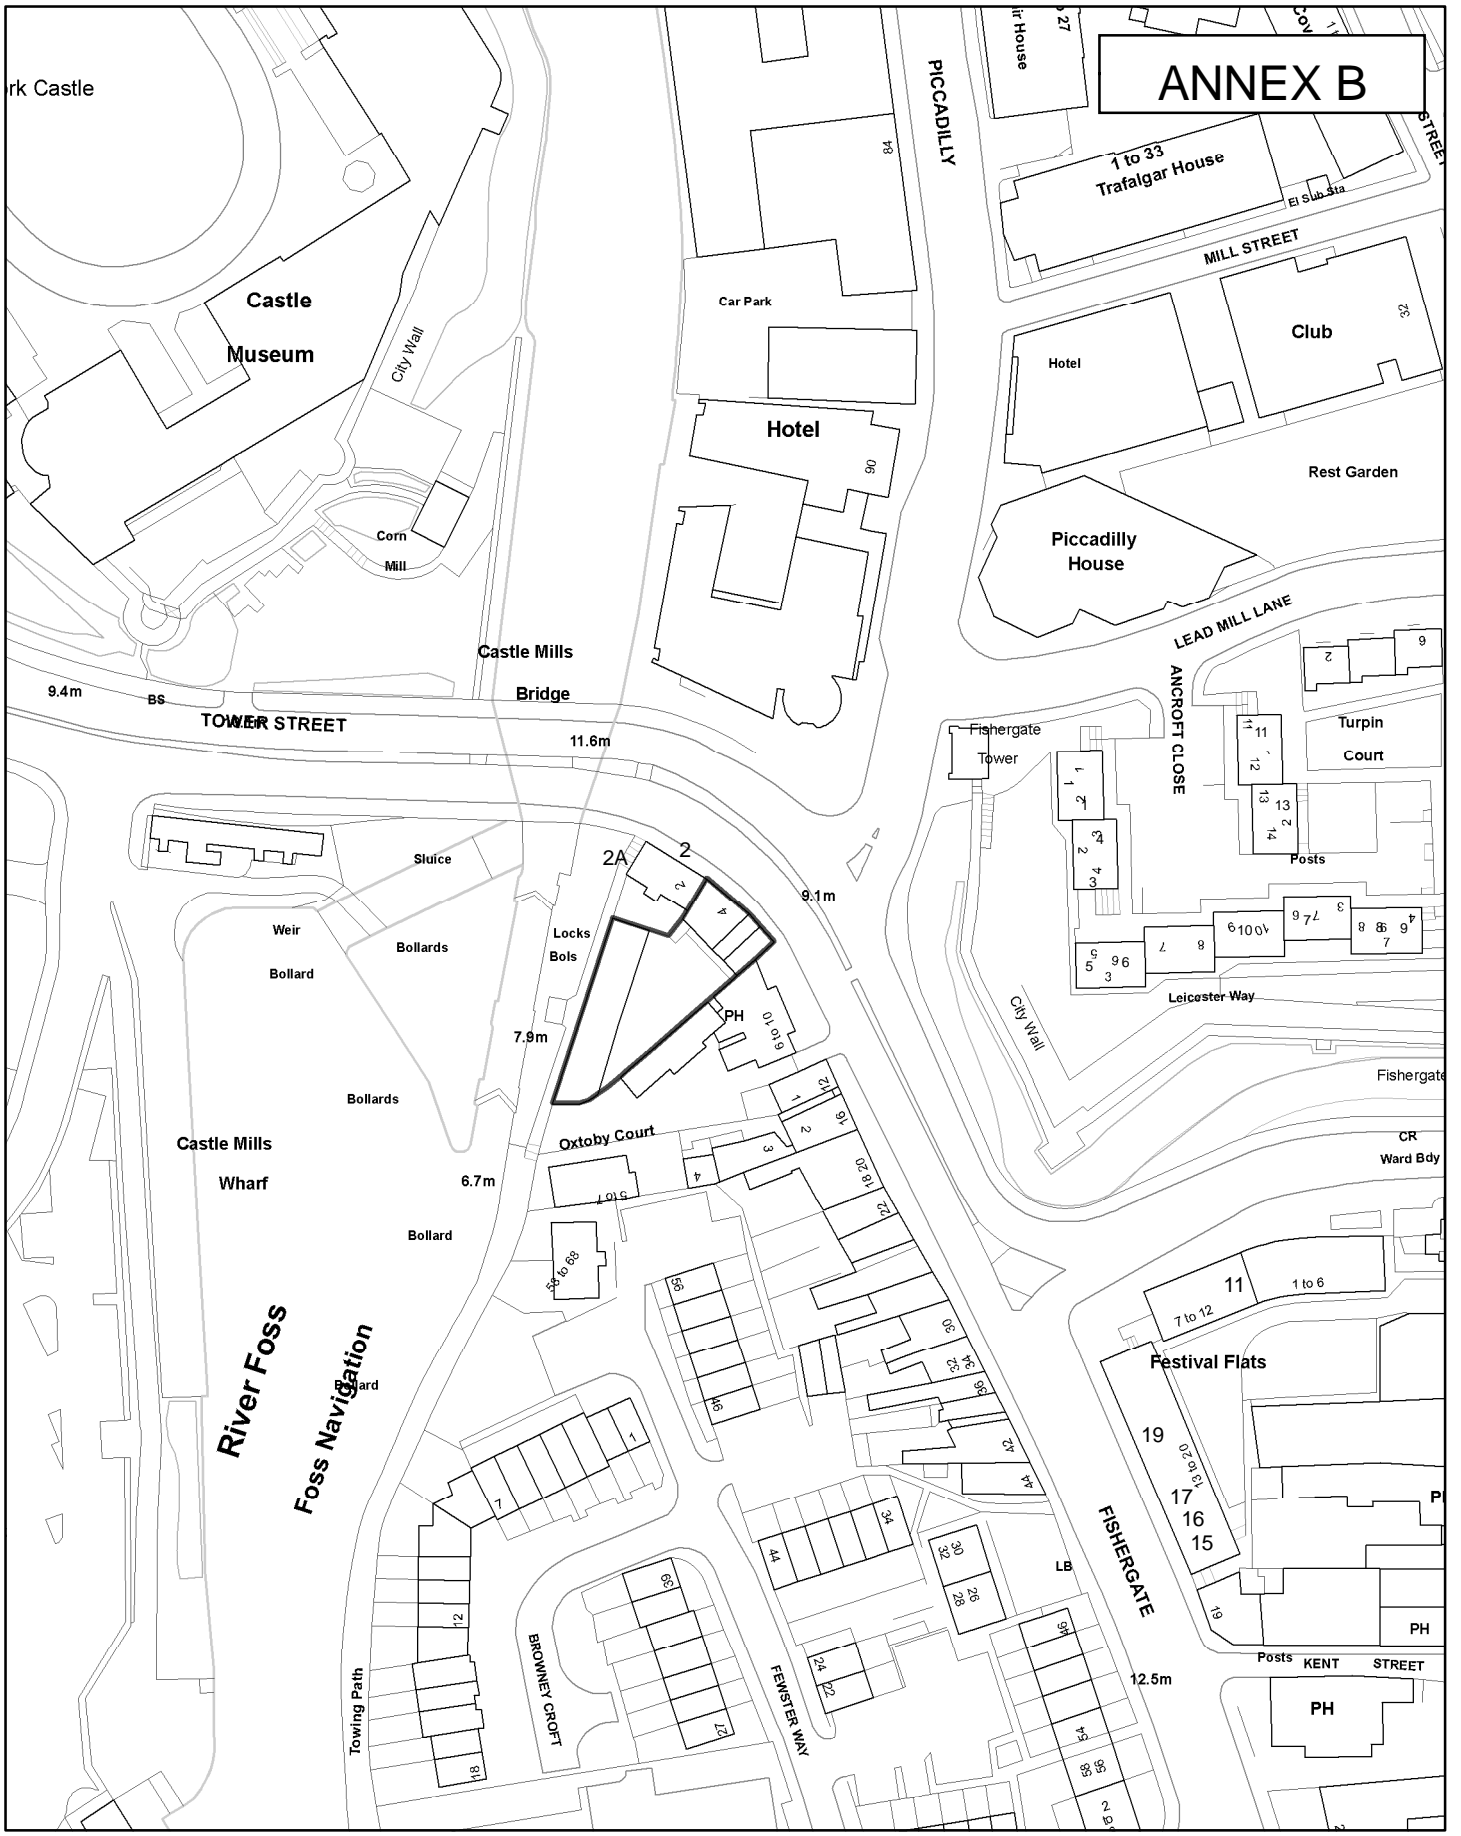

Resources
Property Services


4 Fishergate Site


SCALE 1:1,250 DRAWN BY: CC DATE: 01/06/08

Originating Group:

Drawing No.
E00205

Reproduced from the Ordnance Survey with the permission of the Controller of Her Majesty's Stationery Office © Crown copyright. Unauthorised reproduction infringes Crown copyright and may lead to prosecution or civil proceedings. City of York Council 100020818

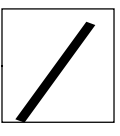

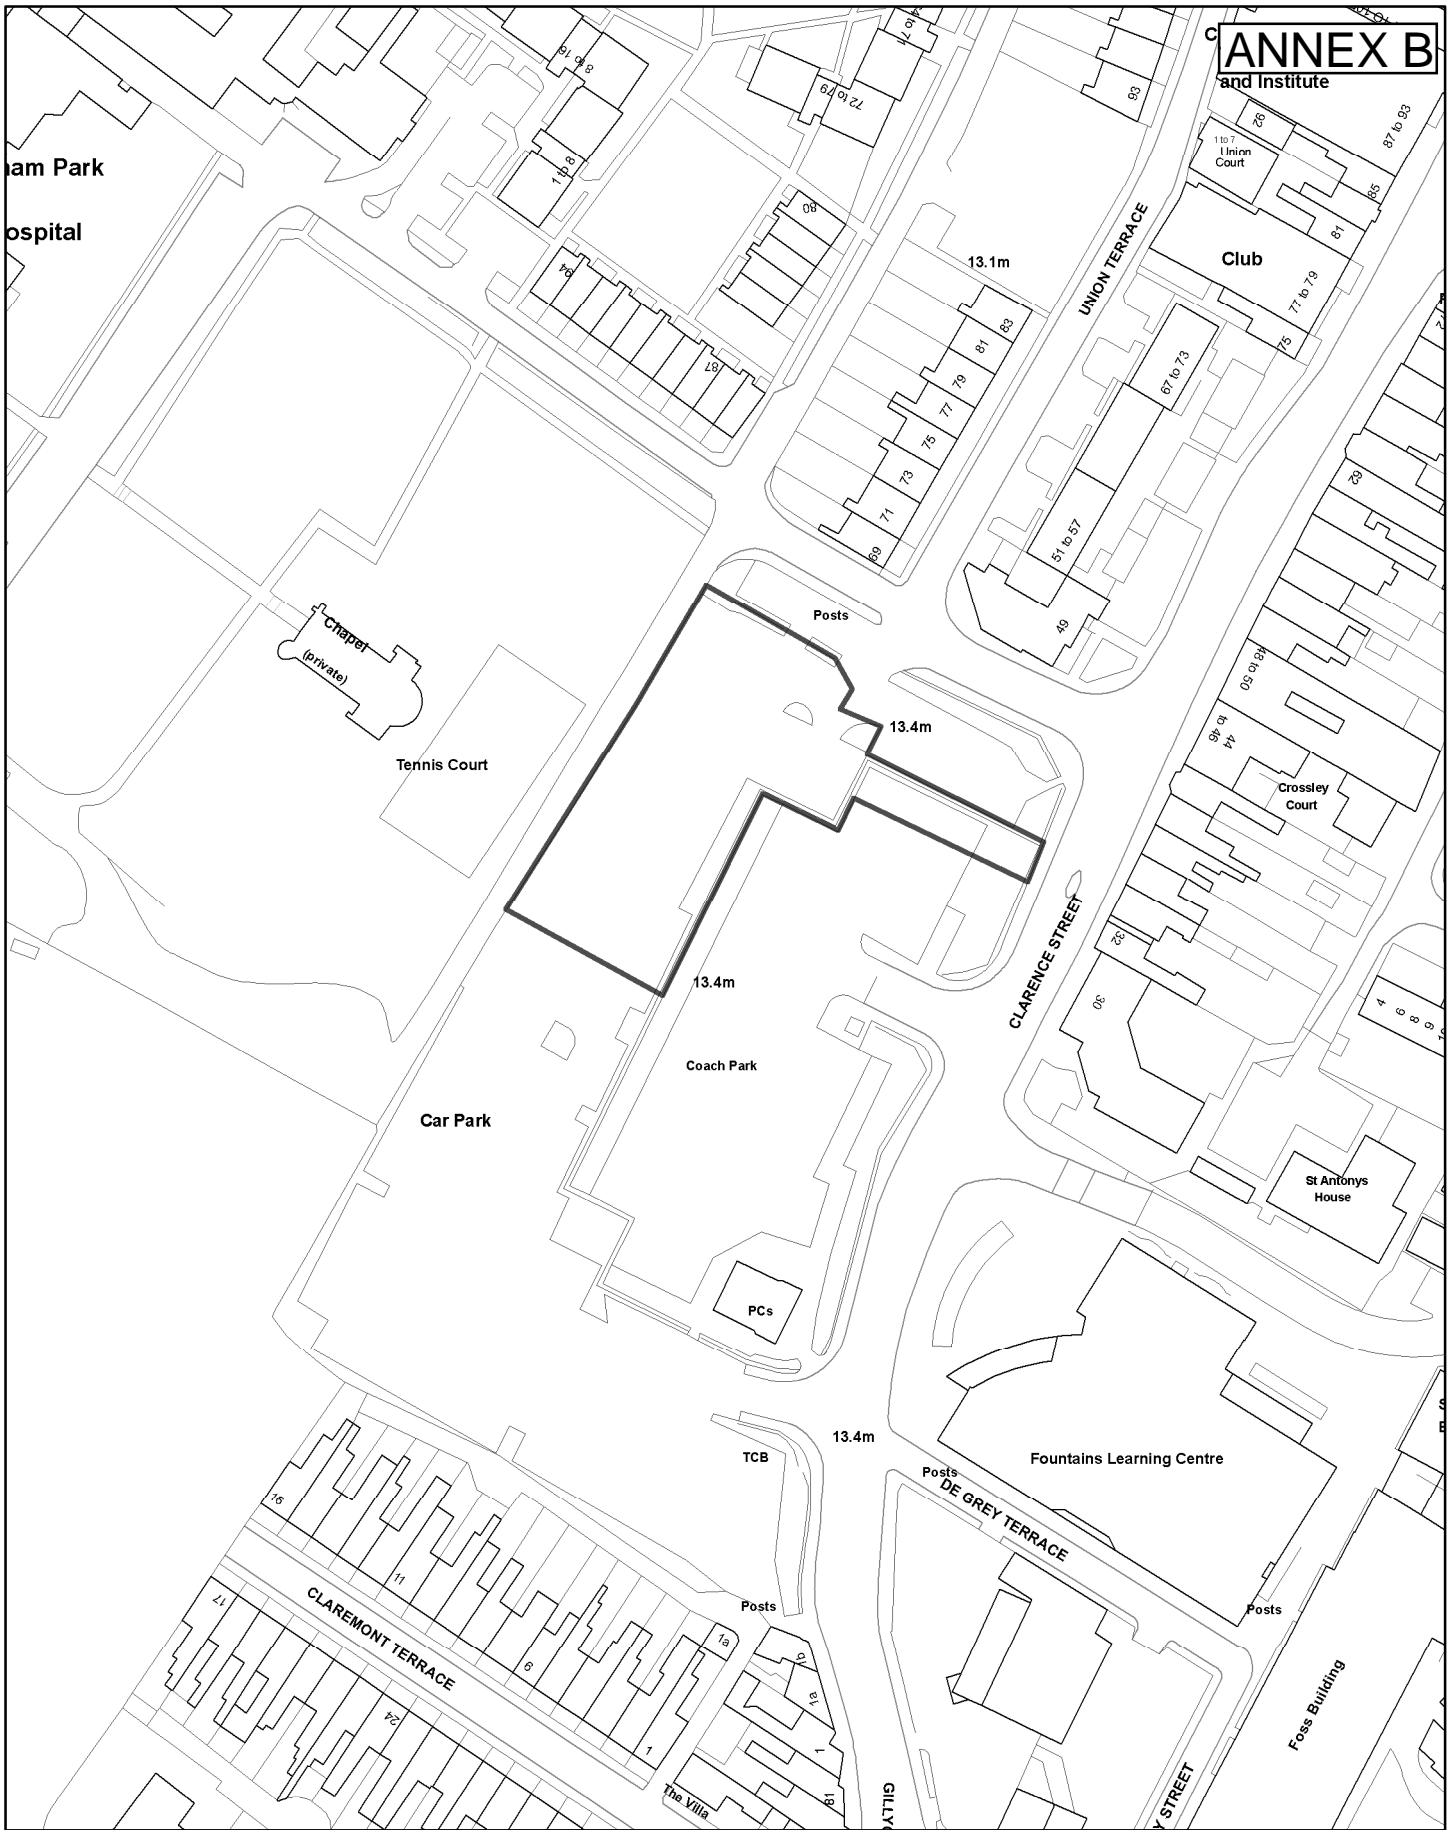

ANNEX B
and Institute

am Park
ospital

Chapel
(private)

Tennis Court

Car Park

Coach Park

PCs

TCB

CLAREMONT TERRACE

DE GREY TERRACE

UNION TERRACE

CLARENCE STREET

Club

Crossley Court


St Antony's House

Fountains Learning Centre

Foss Building



Arc Light Centre, Union Terrace Car Park

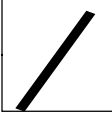

SCALE 1:1,250

DRAWN BY: CC

DATE: 01/06/08

Originating Group:

Drawing No.

Resources
Property Services

Reproduced from the Ordnance Survey with the permission of the Controller of Her Majesty's Stationery Office © Crown copyright. Unauthorised reproduction infringes Crown copyright and may lead to prosecution or civil proceedings. City of York Council 100020818