

For Information					
A	10/10/22	JB	CW	RB	RB
Rev	Date	By	Chkd	Appd	

ARUP
www.arup.com

Client
City of York Council

Project Title
York Station Frontage


Drawing Title
Delivery Strategy Phase 2
Highway Works

Scale: A3: 1:1000
Status: Highways
Author: S1 - Fit for coordination
Revision: 257903
Date: B

Project Name
YS-ARP-00-XX-DR-CH-0111



A1 A B C D E F G H I J K L M N

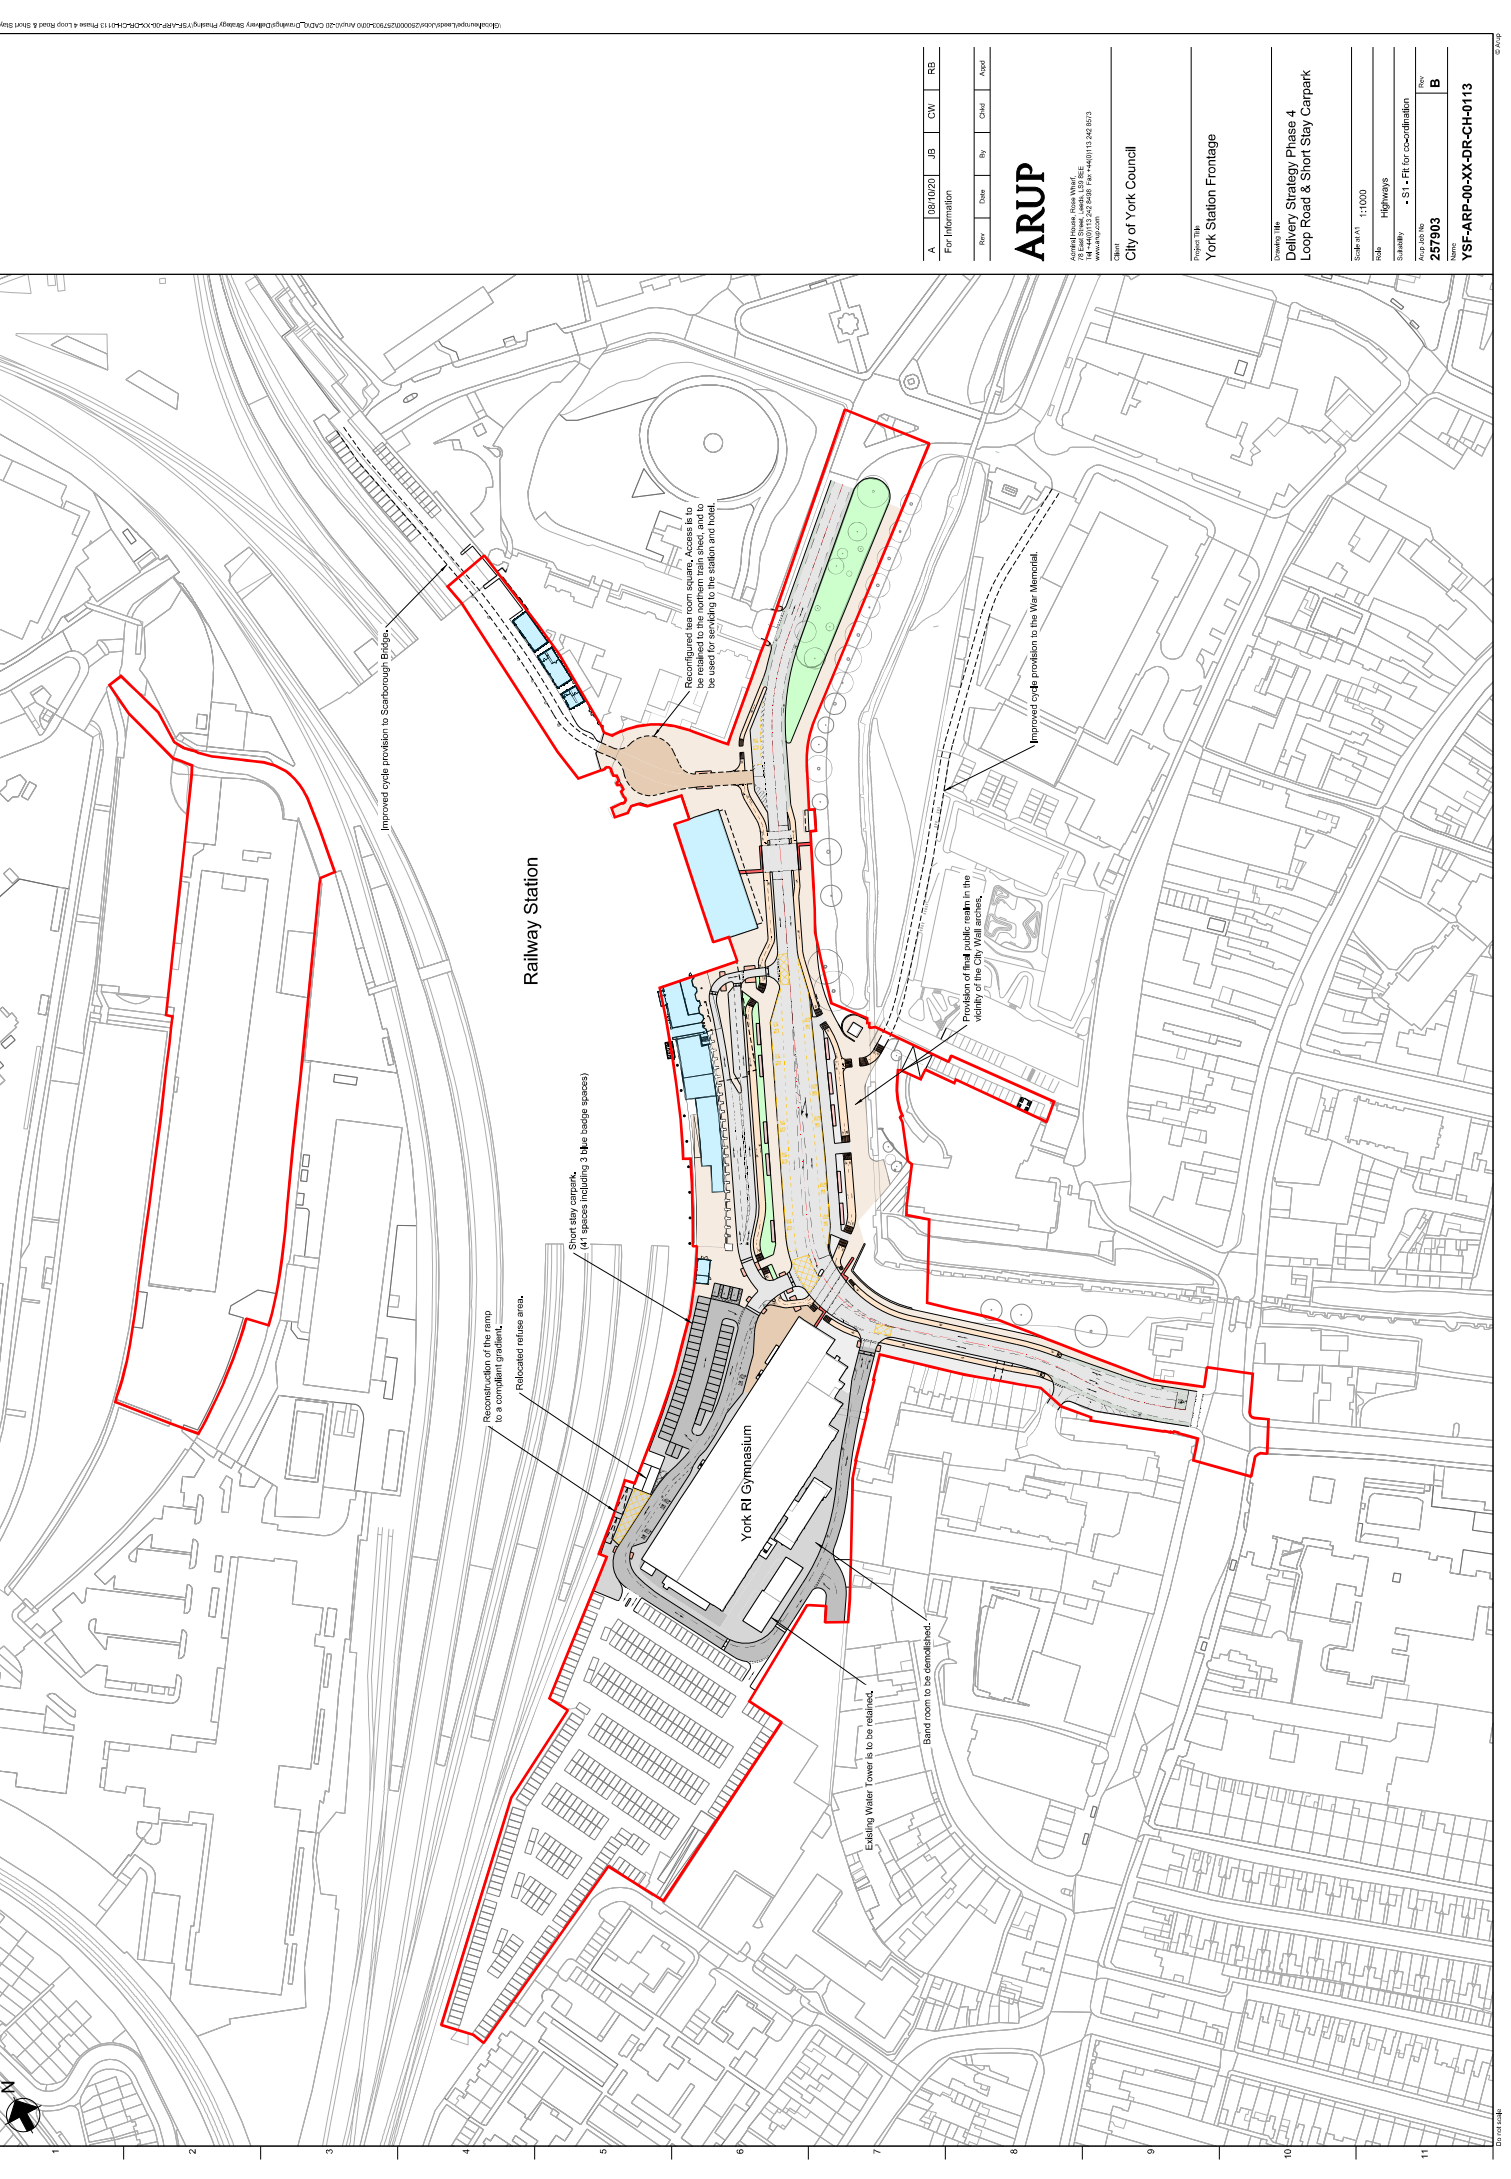

1 2 3 4 5 6 7 8 9 10 11

For Information		A	08/10/22	JB	CW	RB
Rev	Date	By	Chd	Appd		

ARUP
 www.arup.com

Client: City of York Council

Project Title: York Station Frontage

Drawn Title: Delivery Strategy Phase 4
 Loop Road & Short Stay Carpark

Scale: A3 1:1000
 Status: Highways
 Author: S1 - Fit for coordination
 Rev: B
 Name: YSF-ARP-00-XX-DR-CH-0113








