


Annex C

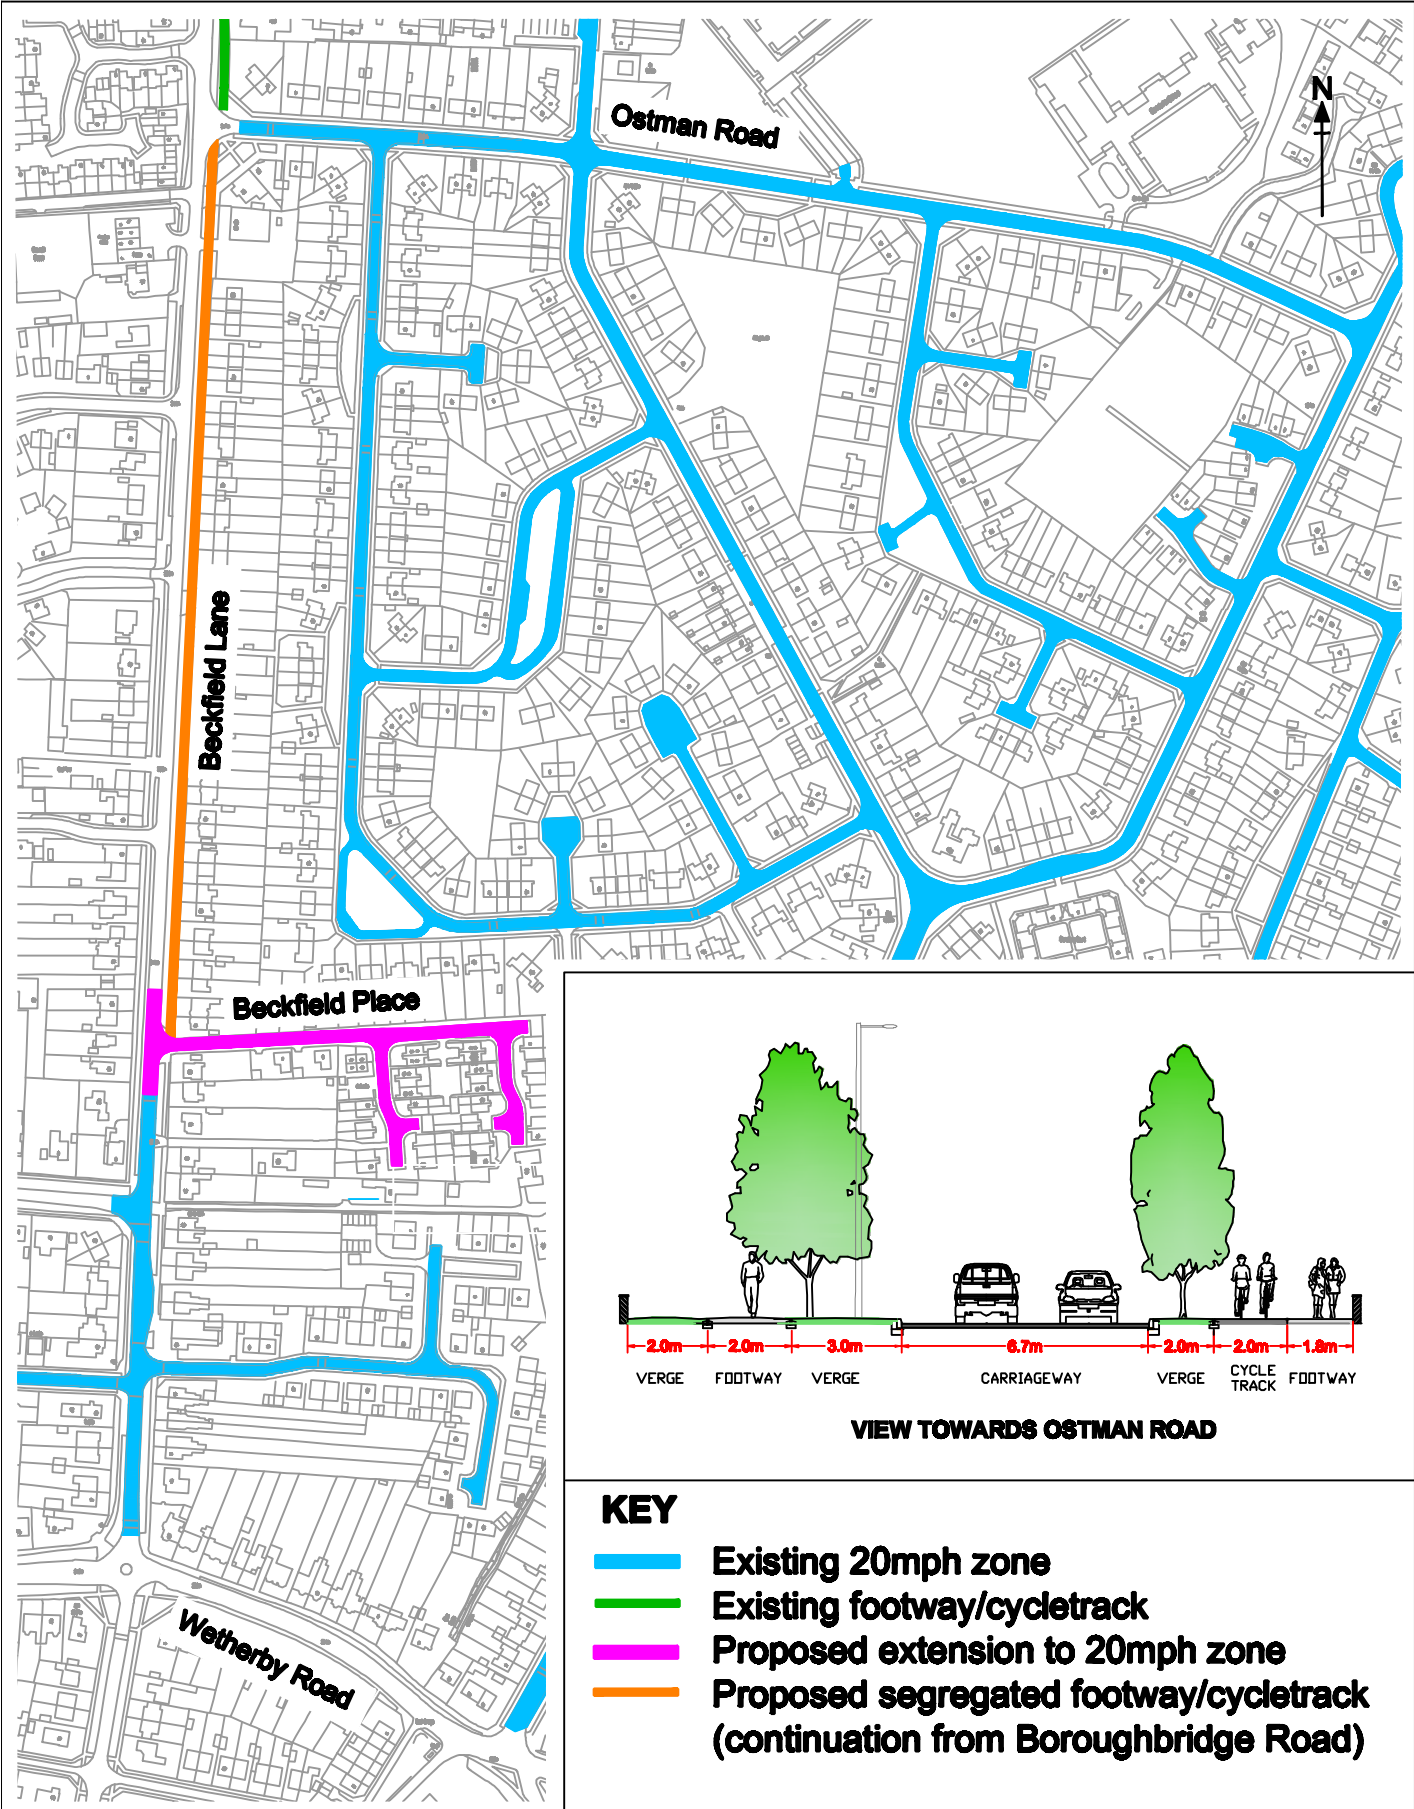

KEY

- Existing 20mph zone
- Existing footway/cycletrack
- Proposed extension to 20mph zone
- Proposed segregated footway/cycletrack (continuation from Boroughbridge Road)

Alternative Beckfield Lane Scheme Proposed off-road cycletrack to extended 20mph zone



BASED UPON THE ORDNANCE SURVEY MAPPING WITH THE PERMISSION OF THE CONTROLLER OF HER MAJESTY'S STATIONERY OFFICE. CROWN COPYRIGHT. UNAUTHORISED REPRODUCTION INFRINGES CROWN COPYRIGHT AND MAY LEAD TO PROSECUTION OR CIVIL PROCEEDINGS. City of York Council, License No. 1000 0090

Drawn	Checked	Date	Scale	Drawing Number
PH	LR	01/04/2010	NTS	DEC/09010663/Annex C