

THIS DRAWING IS THE PROPERTY OF SOVIBRANT LIMITED AND MUST NOT BE COPIED OR OTHERWISE REPRODUCED

ALL DIMENSIONS MUST BE CHECKED ON SITE BEFORE COMMENCING WORK. NO DIMENSIONS TO BE SCALED FROM THIS DRAWING

SOVIBRANT ARE NOT RESPONSIBLE FOR THE ACCURACY OF INFORMATION RECEIVED FROM OTHERS TO PRODUCE THIS DRAWING UNLESS A FULL SITE SURVEY IS UNDERTAKEN

LAYOUTS SUBJECT TO BUILDING CONTROL APPROVAL


NOTES:

ASSUMED THAT TAXI LICENSING TEAM ARE STILL LOCATED WITHIN THE GATE HOUSE


FURTHER ASSESSMENT OF OPERATIONAL REQUIREMENTS FOR THE GATE HOUSE ARE REQUIRED.

THIS OPTION ASSUMES THE LARGE WORK DISTRIBUTION ROOM CAN BE USED BY CANS 09 FOR OPERATIONAL SPECIFIC NEEDS.

ALL INTERNAL PARTITIONS (WHERE POSSIBLE) FOR THE OFFICE ACCOMMODATION HAVE BEEN REMOVED

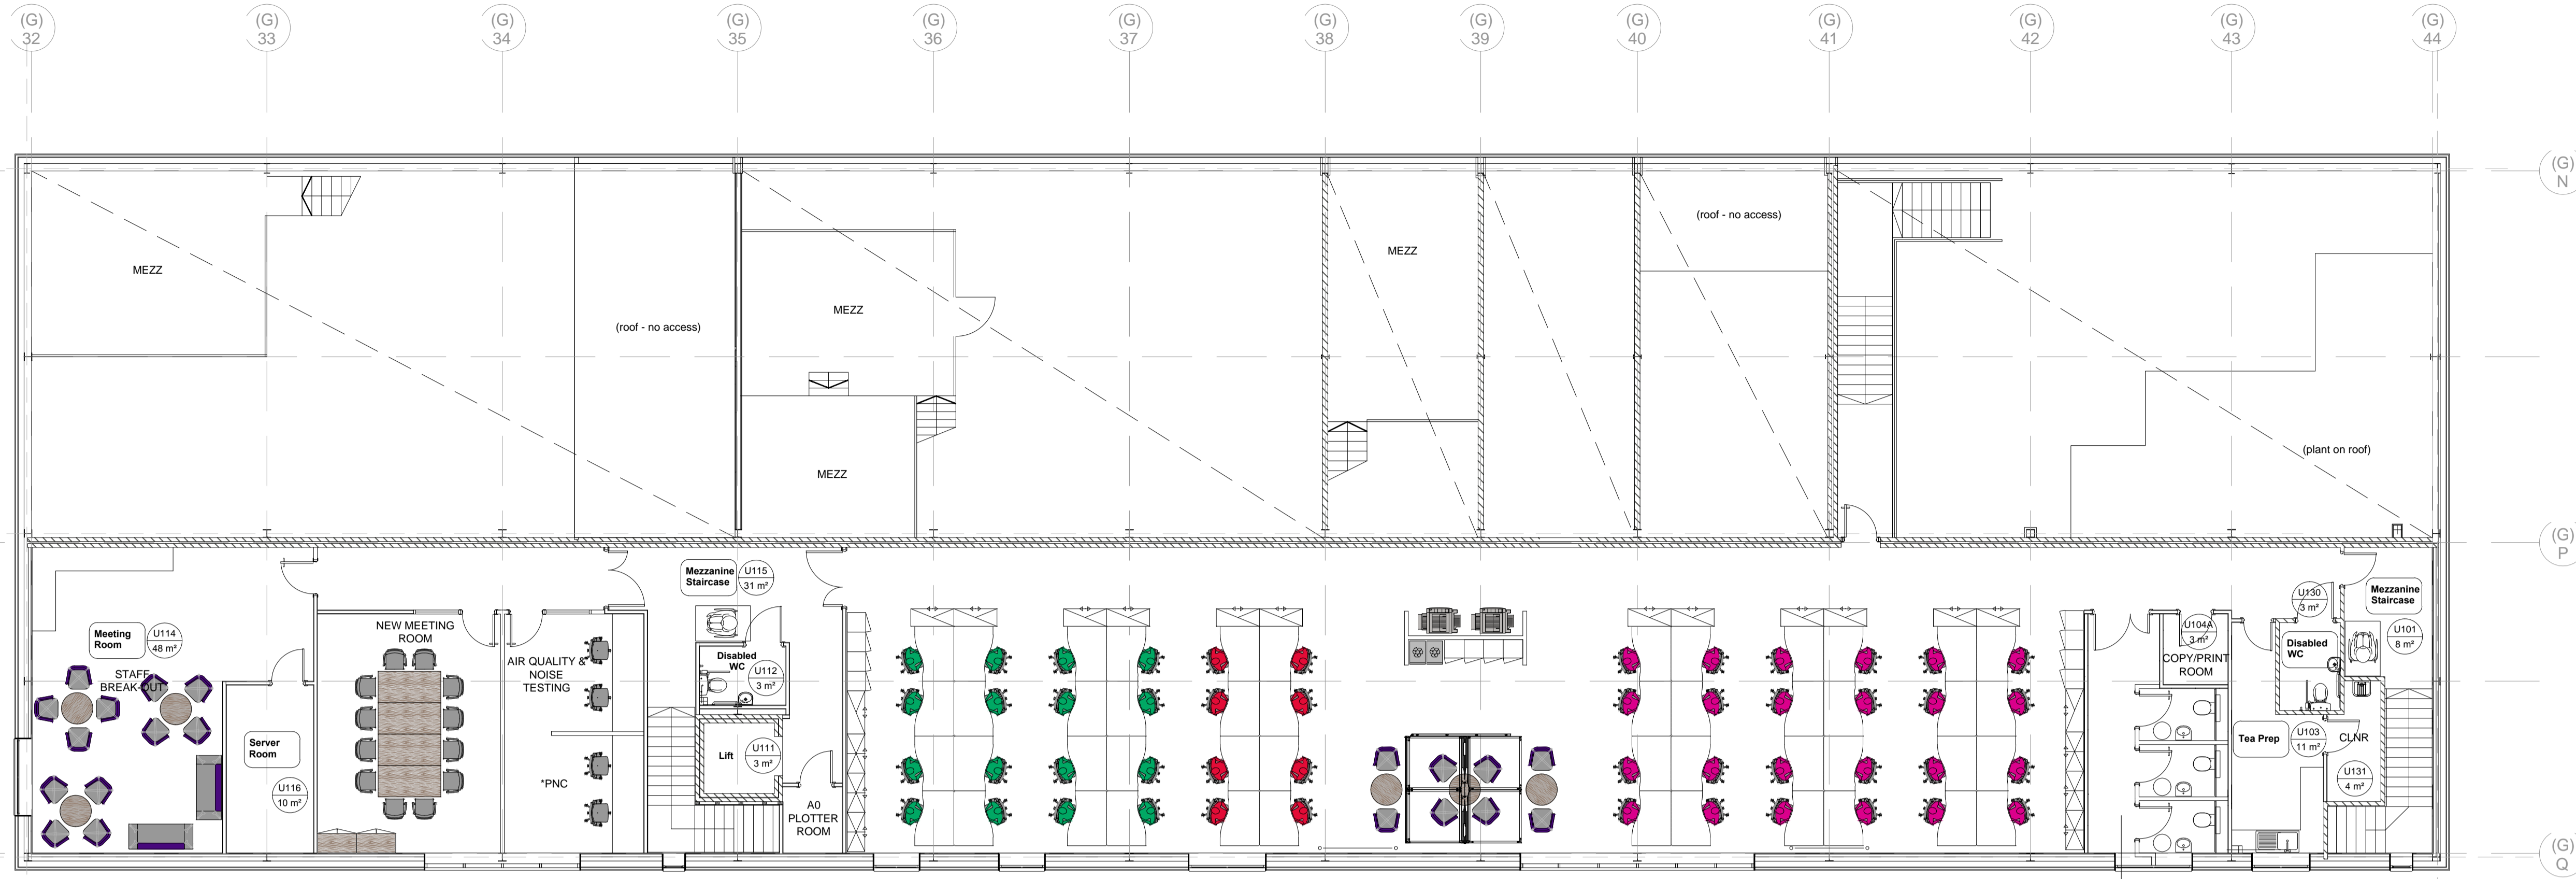

CANS 12a BUSINESS SUPPORT	HOT DESKS	TOTALS:
CANS 04 LICENSING	6 No. 2000h STORAGE UNIT 5 LM PER UNIT - 30 LM	48 WORKSTATIONS
CANS 09 a,b,c, & d	14 No. 1200h TAMBOUR UNIT 3 LM PER UNIT - 42 LM	72 LINEAR METRES OF STORAGE
09a - HPP BUSINESS SUPPORT AND FOOD SAFETY	12 No. 4 TIER LOCKER	48 LOCKERS
09b - EPU AND SCAMBUSTERS		
09c - TRADING STANDARDS AND ANIMAL HEALTH		
09d - BUSINESS SUPPORT & PUBLIC PROTECTION		

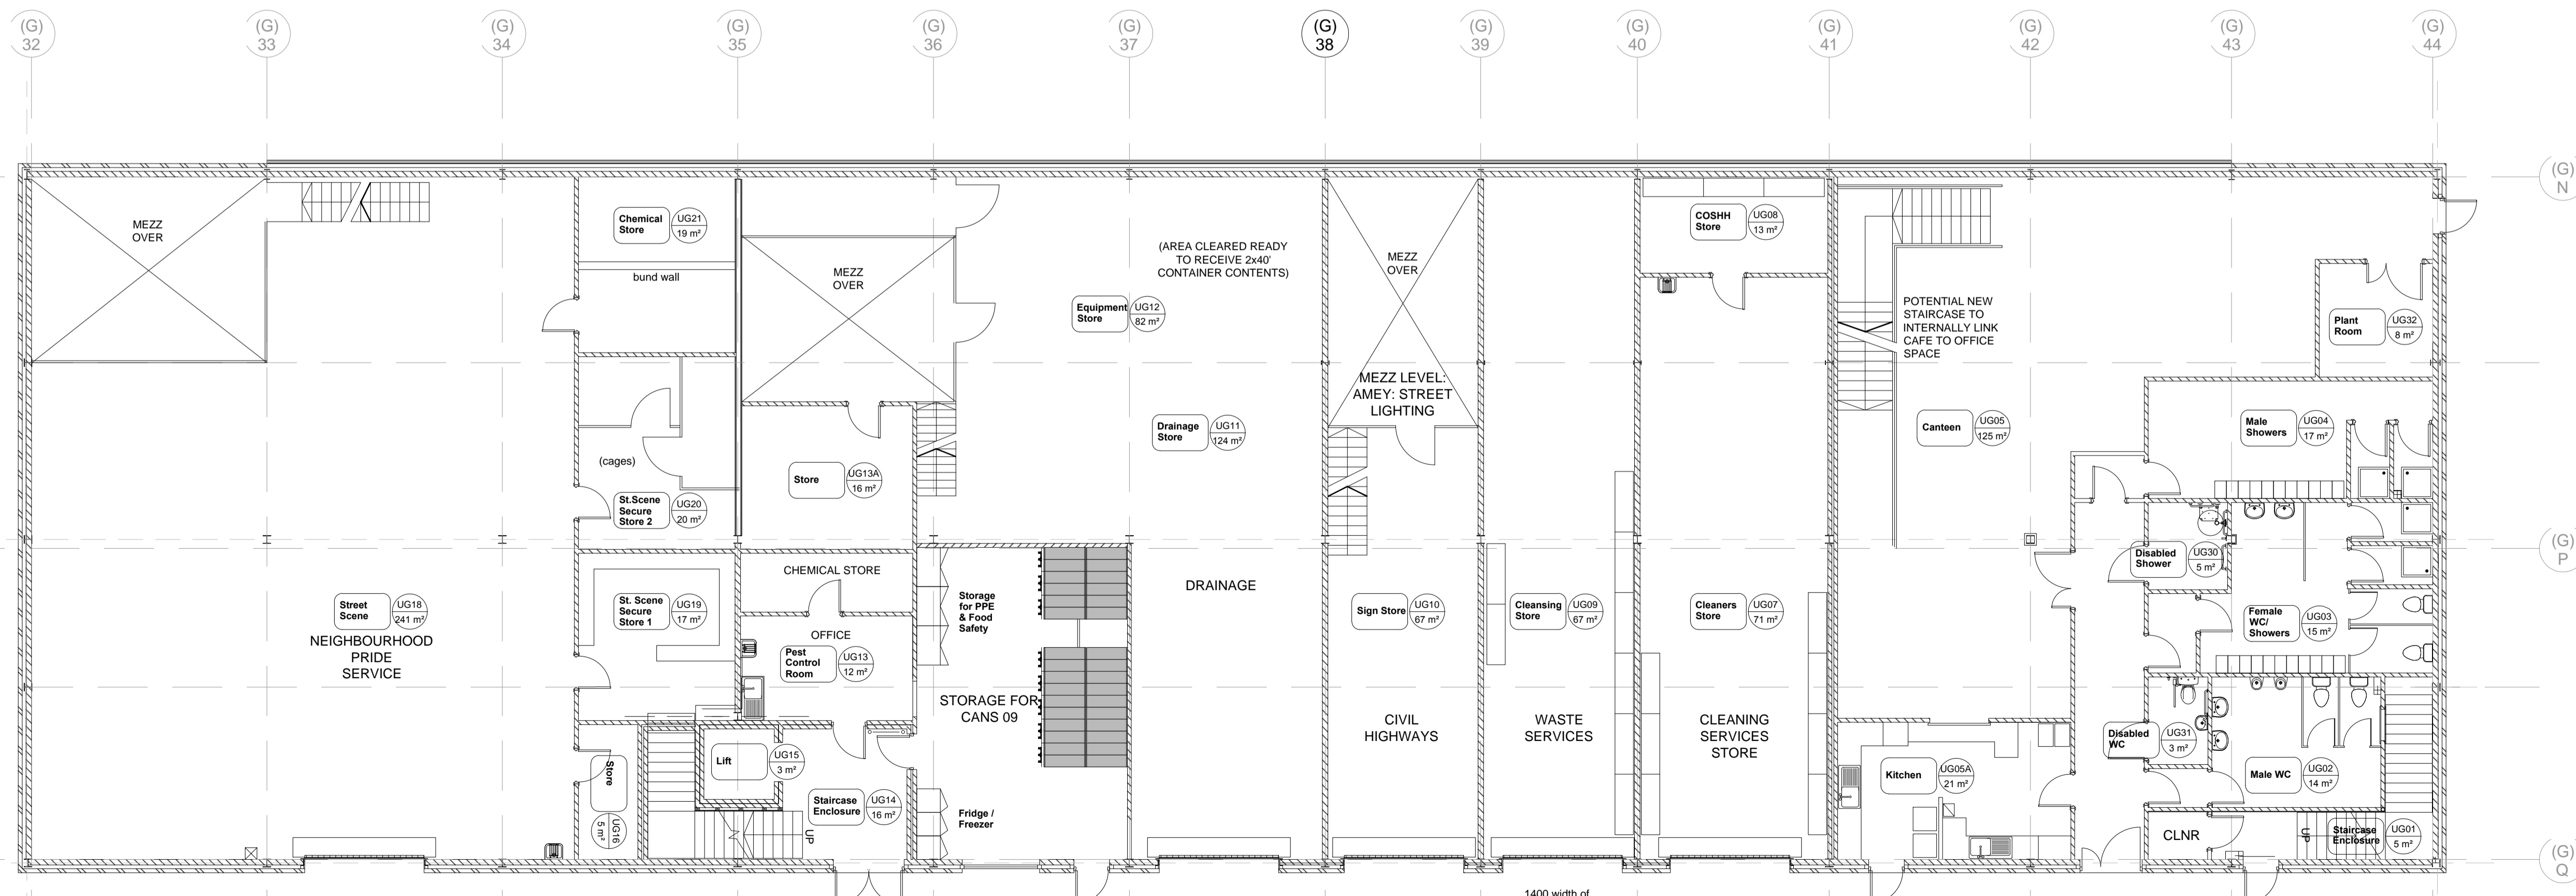

D	17.07.12	GENERAL AMENDMENTS	PP
C	14.06.12	FOR COSTING	CRH
B	24.05.12	GENERAL AMENDMENTS	PP
A	16.03.12	FIRST ISSUE	CRH

sovibrant

SoVibrant Ltd
Hornbeam House
Hornbeam Park
Harrogate
England
HG2 8QT

tel: (+44) 01423 855910

www.sovibrant.co.uk

CLIENT:
CITY OF YORK COUNCIL

PROJECT:
AMENITIES BLOCK
REFURBISHMENT

SITE LOCATION:
HAZEL COURT
YORK

DRAWING:
GENERAL ARRANGEMENT

SCALE: 1:100 at A1
DATE: 16.03.12
DRAWN BY: PP
DRAWING No: REV:

8405-FO-102 D

FOR APPROVAL