
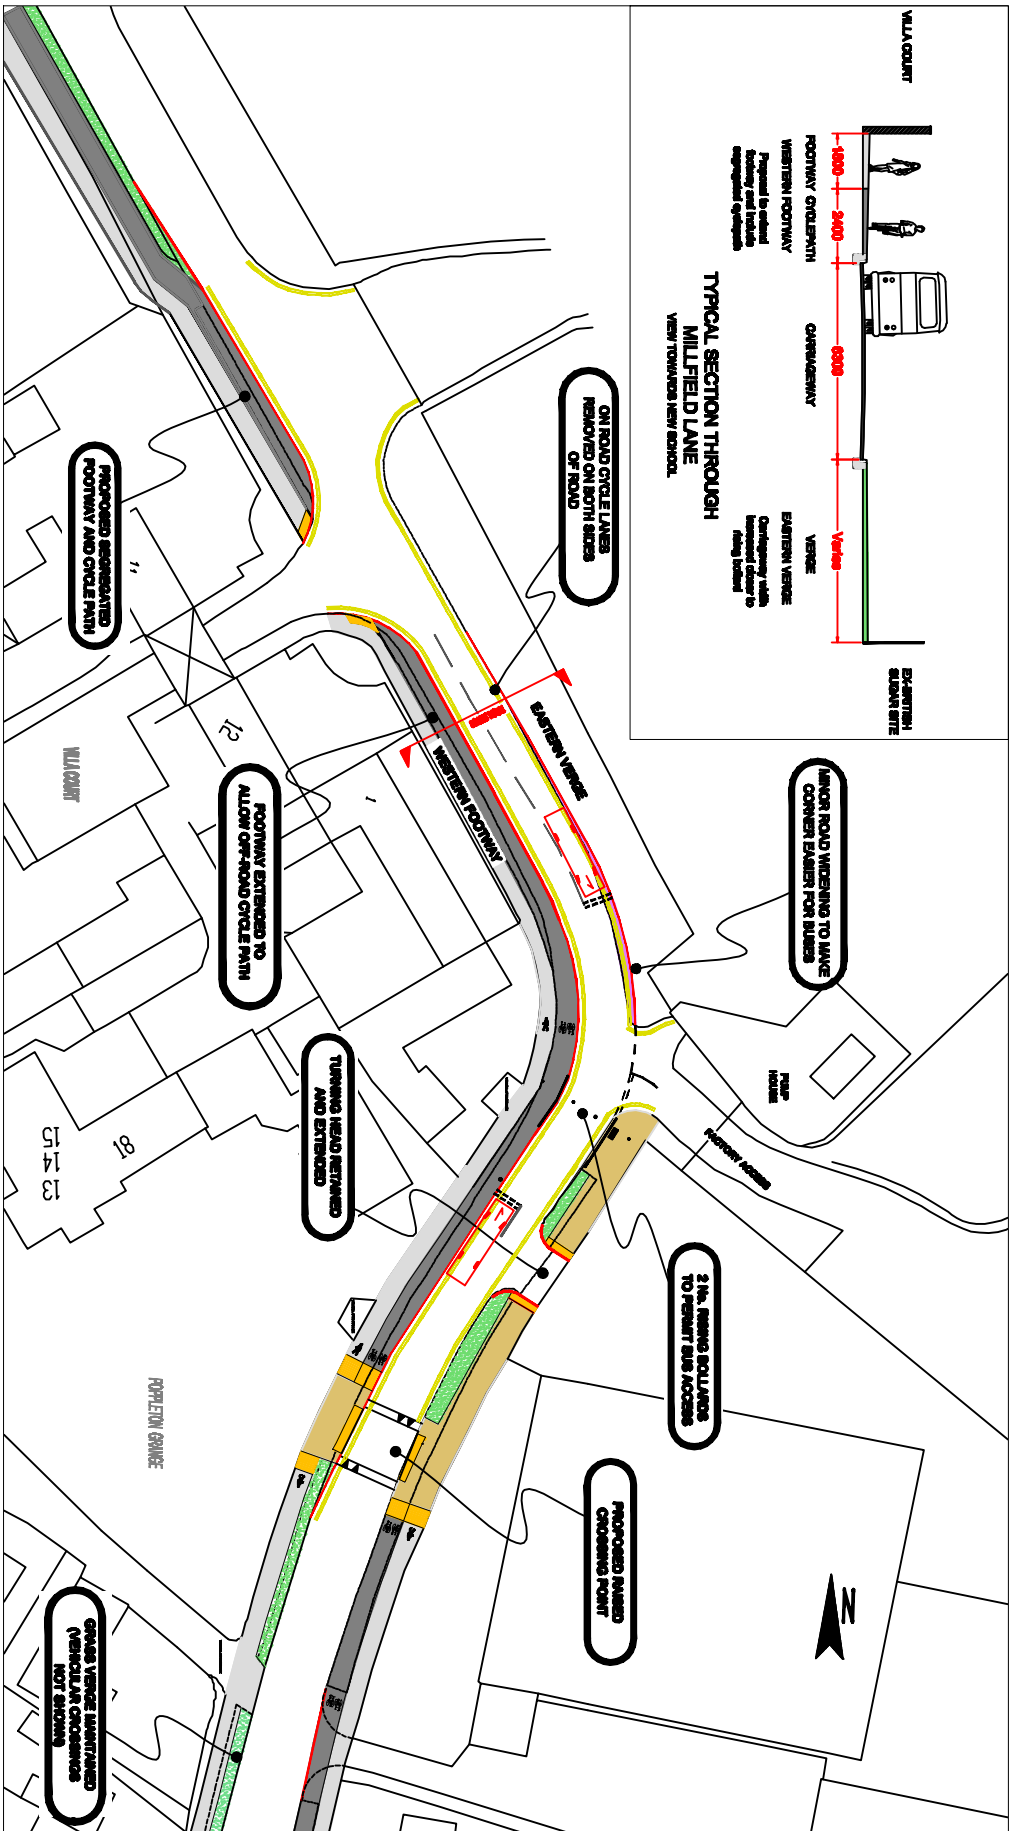


MANOR SCHOOL RELOCATION : SAFER ROUTE TO SCHOOL WORKS

MILLFIELD LANE/LOW POPPLETON LANE JUNCTION WORKS

DRAWING 5

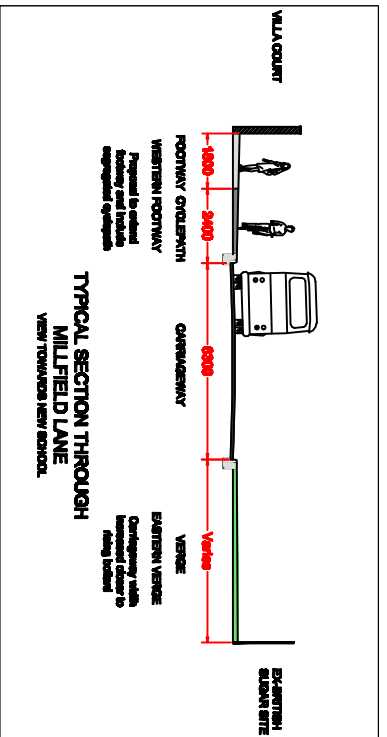

KEY



