
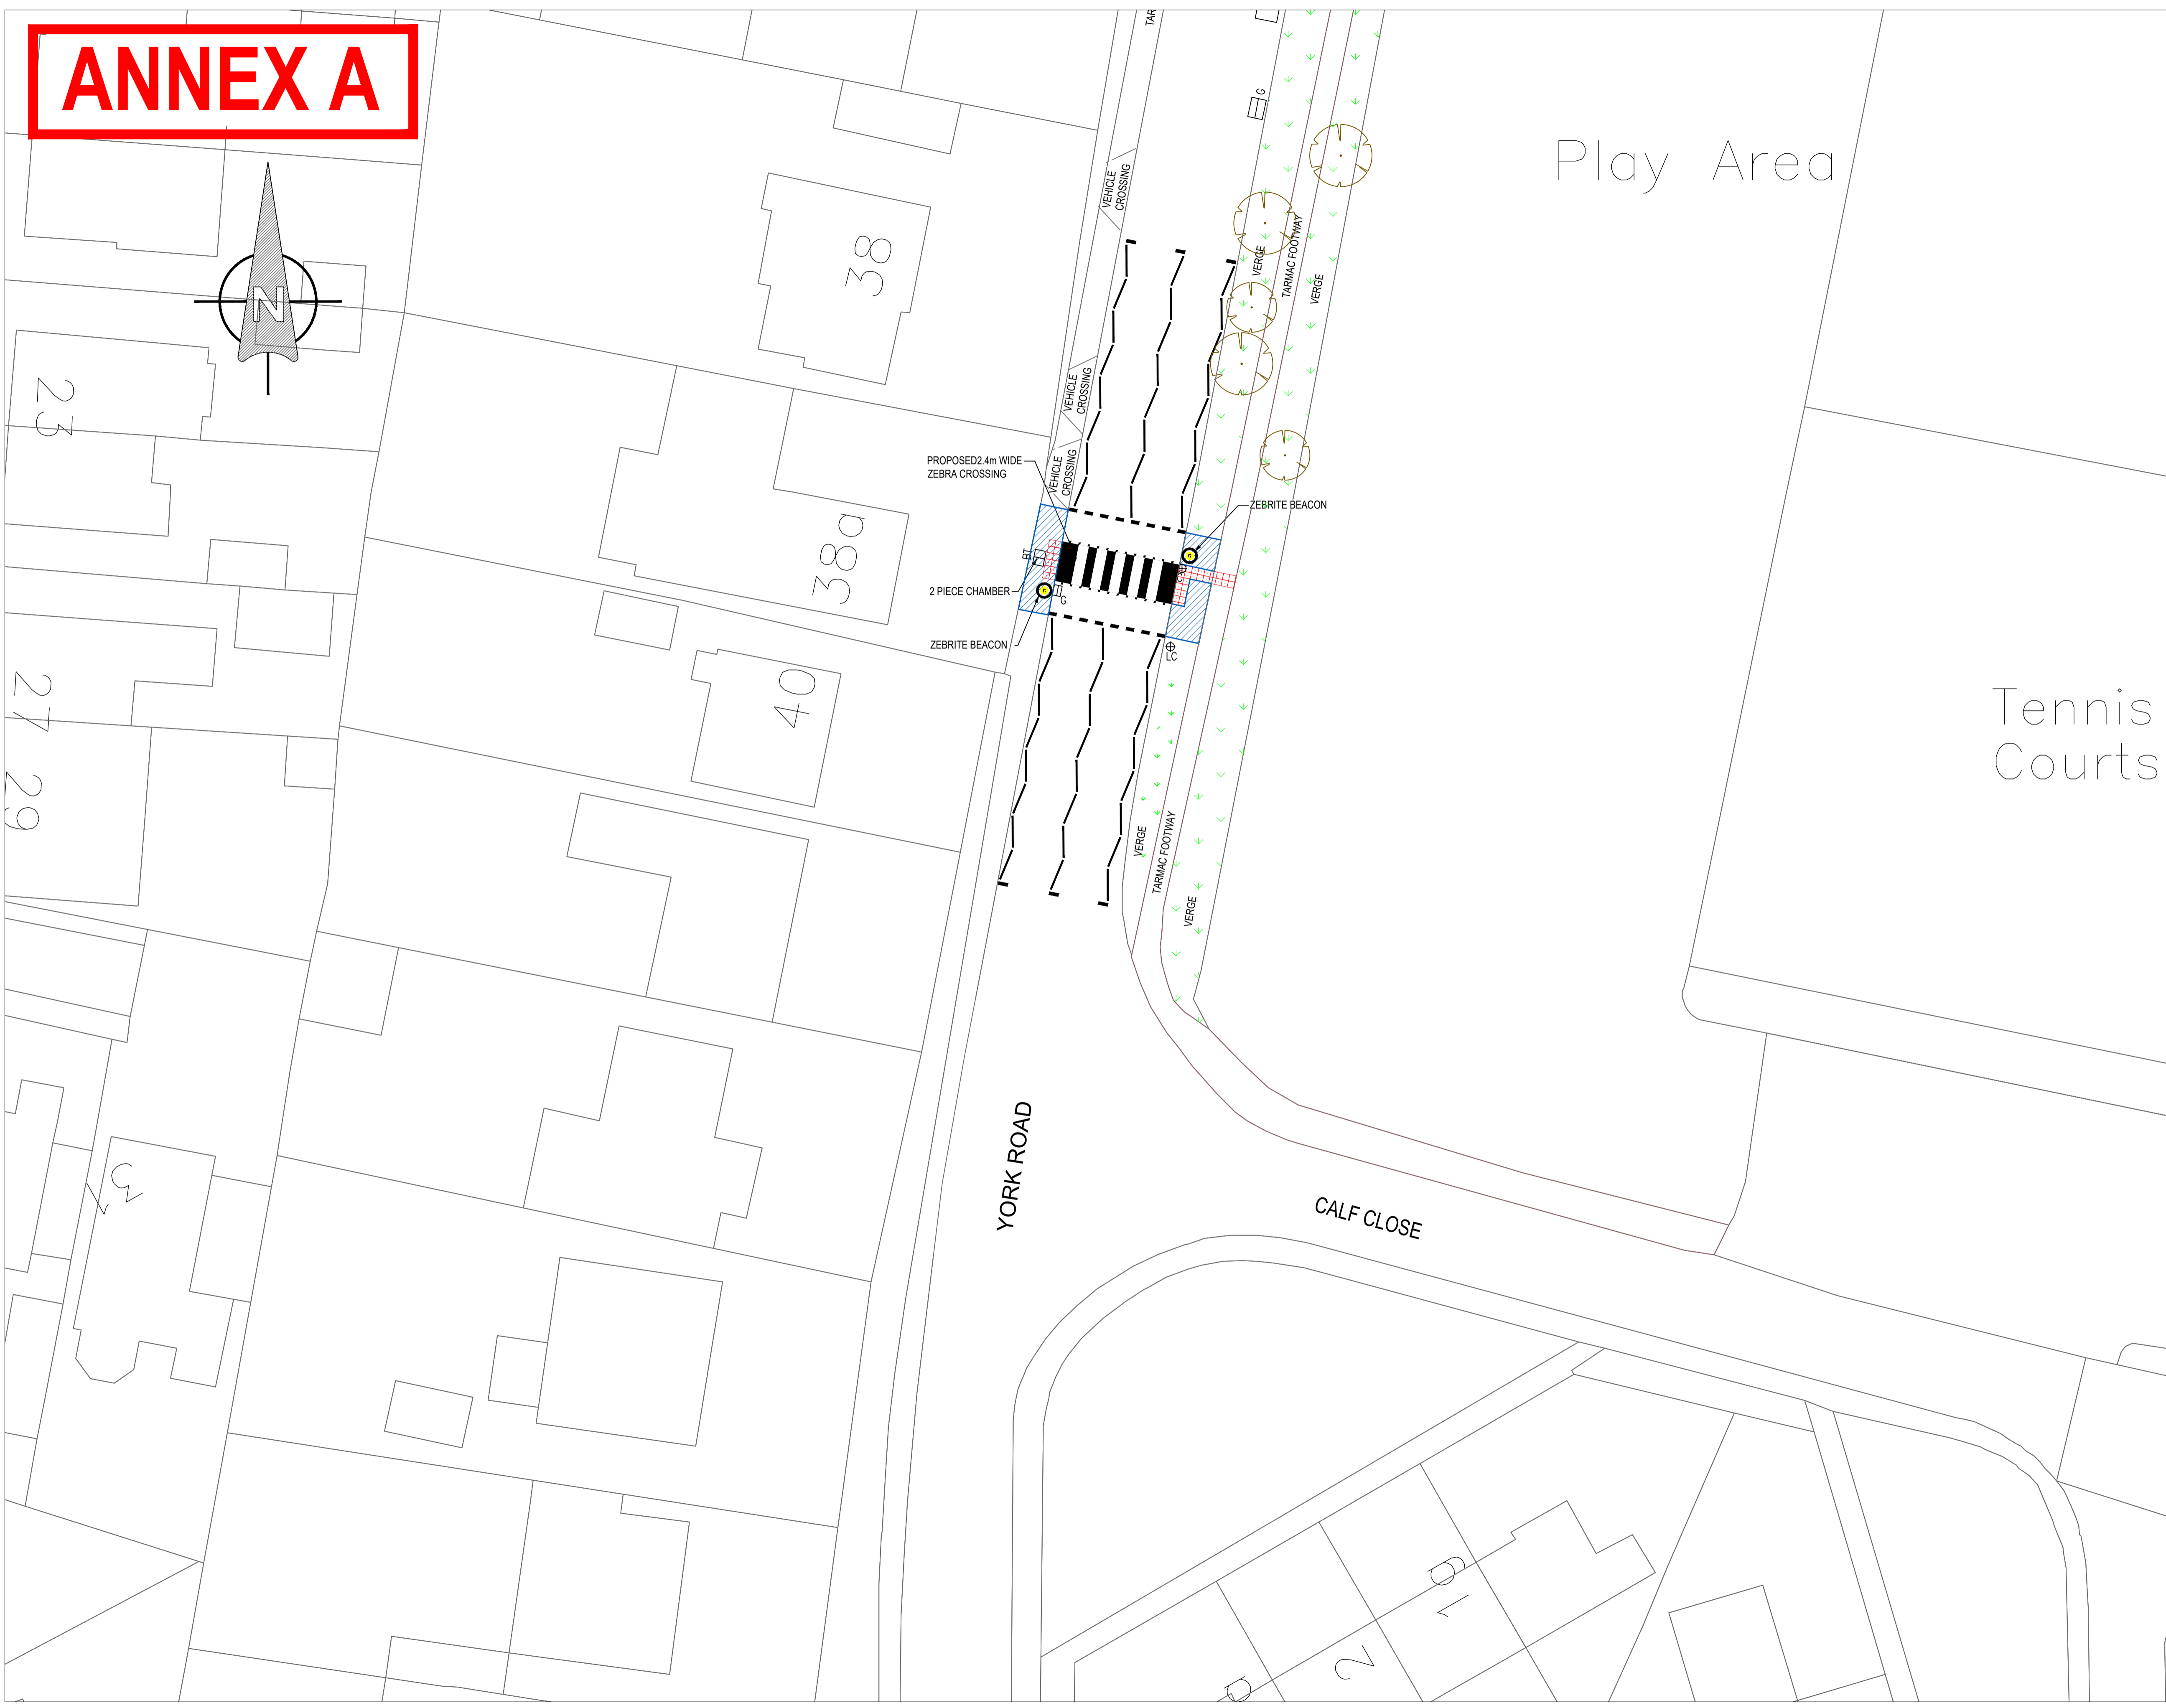


# ANNEX A

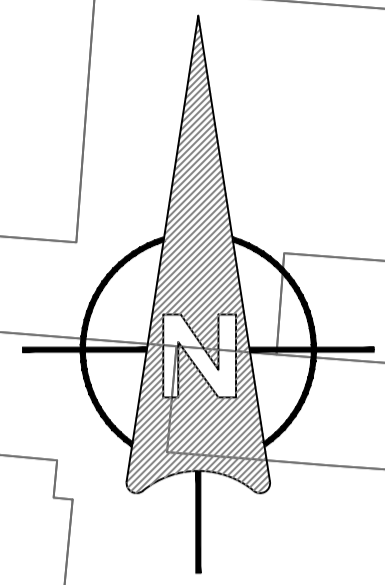

NOTES:

- LAYOUT OF MAP IS BASED ON ORDNANCE SURVEY INFORMATION.

KEY:

PROPOSED DROP CROSSING OF ZEBRA CROSSING WAITING AREA FOR PEDESTRIANS.

BASED UPON THE ORDNANCE SURVEY MAPPING WITH THE PERMISSION OF THE CONTROLLER OF HER MAJESTY'S STATIONERY OFFICE © CROWN COPYRIGHT. UNAUTHORISED REPRODUCTION INFRINGES CROWN COPYRIGHT AND MAY LEAD TO PROSECUTION OR CIVIL PROCEEDINGS. City of York Council OS Licence No. 1000 20818

**CONSTRUCTION**

Revision	By	Checked	Approved	Date	Description



**CITY OF YORK COUNCIL**  
 Transport Projects  
 Eco Depot, Hazel Court, James Street, York, YO10 3DS  
 www.york.gov.uk

Project  
**PROPOSED ZEBRA CROSSING YORK ROAD, HAXBY**

Drawing  
**PROPOSED LAYOUT**

Drawn by MLH Date: MAY 20  
 Checked by Date: -  
 Authorised by Date: -

Drawing No. TP/190004/FINAL/01 Revision -

Drawing Scale: 1:200 A1

CAD Filename: Plot Scale: 1:00