


# Walmgate pedestrian crossing and footway improvements



Please note  
This illustration is not to scale

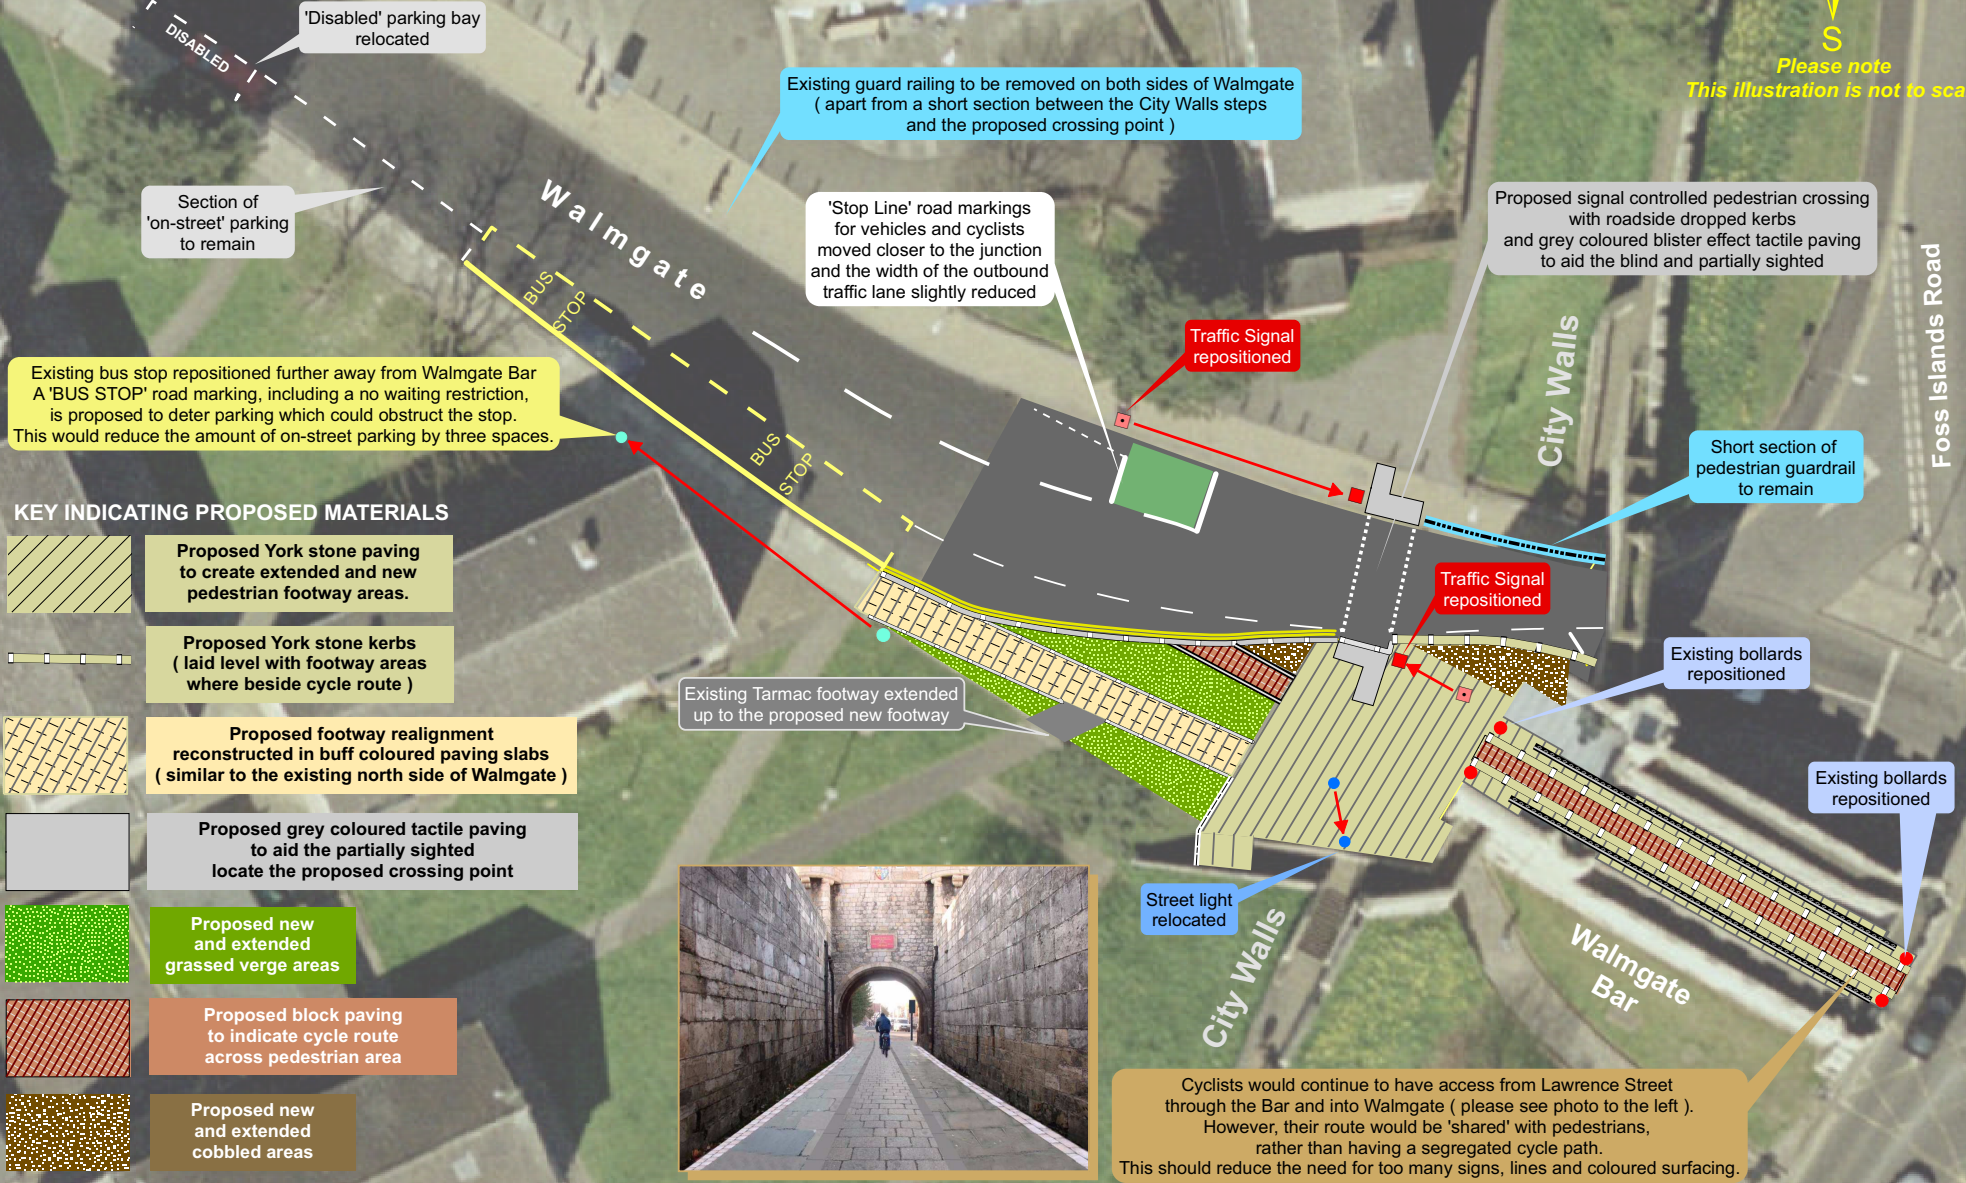

'Disabled' parking bay relocated

Section of 'on-street' parking to remain

Existing guard railing to be removed on both sides of Walmgate ( apart from a short section between the City Walls steps and the proposed crossing point )

'Stop Line' road markings for vehicles and cyclists moved closer to the junction and the width of the outbound traffic lane slightly reduced

Proposed signal controlled pedestrian crossing with roadside dropped kerbs and grey coloured blister effect tactile paving to aid the blind and partially sighted

Traffic Signal repositioned

Short section of pedestrian guardrail to remain

Existing bus stop repositioned further away from Walmgate Bar A 'BUS STOP' road marking, including a no waiting restriction, is proposed to deter parking which could obstruct the stop. This would reduce the amount of on-street parking by three spaces.

## KEY INDICATING PROPOSED MATERIALS

Proposed York stone paving to create extended and new pedestrian footway areas.

Proposed York stone kerbs ( laid level with footway areas where beside cycle route )

Proposed footway realignment reconstructed in buff coloured paving slabs ( similar to the existing north side of Walmgate )

Proposed grey coloured tactile paving to aid the partially sighted locate the proposed crossing point

Proposed new and extended grassed verge areas

Proposed block paving to indicate cycle route across pedestrian area

Proposed new and extended cobbled areas

Existing Tarmac footway extended up to the proposed new footway

Traffic Signal repositioned

Existing bollards repositioned

Existing bollards repositioned

Street light relocated



Cyclists would continue to have access from Lawrence Street through the Bar and into Walmgate ( please see photo to the left ). However, their route would be 'shared' with pedestrians, rather than having a segregated cycle path. This should reduce the need for too many signs, lines and coloured surfacing.

Foss Islands Road

City Walls

City Walls

Walmgate Bar

ANNEX B