


- Key:
- Area to be converted into shared use cycleway / footway
 - Area to be converted into footway
 - Proposed speed cushions and traffic island
 - Existing Trees
 - Existing Hedgerows
 - Proposed Roadmarkings to highlight cycle crossing at junctions

FULL EXTENT OF CYCLEWAY SCHEME

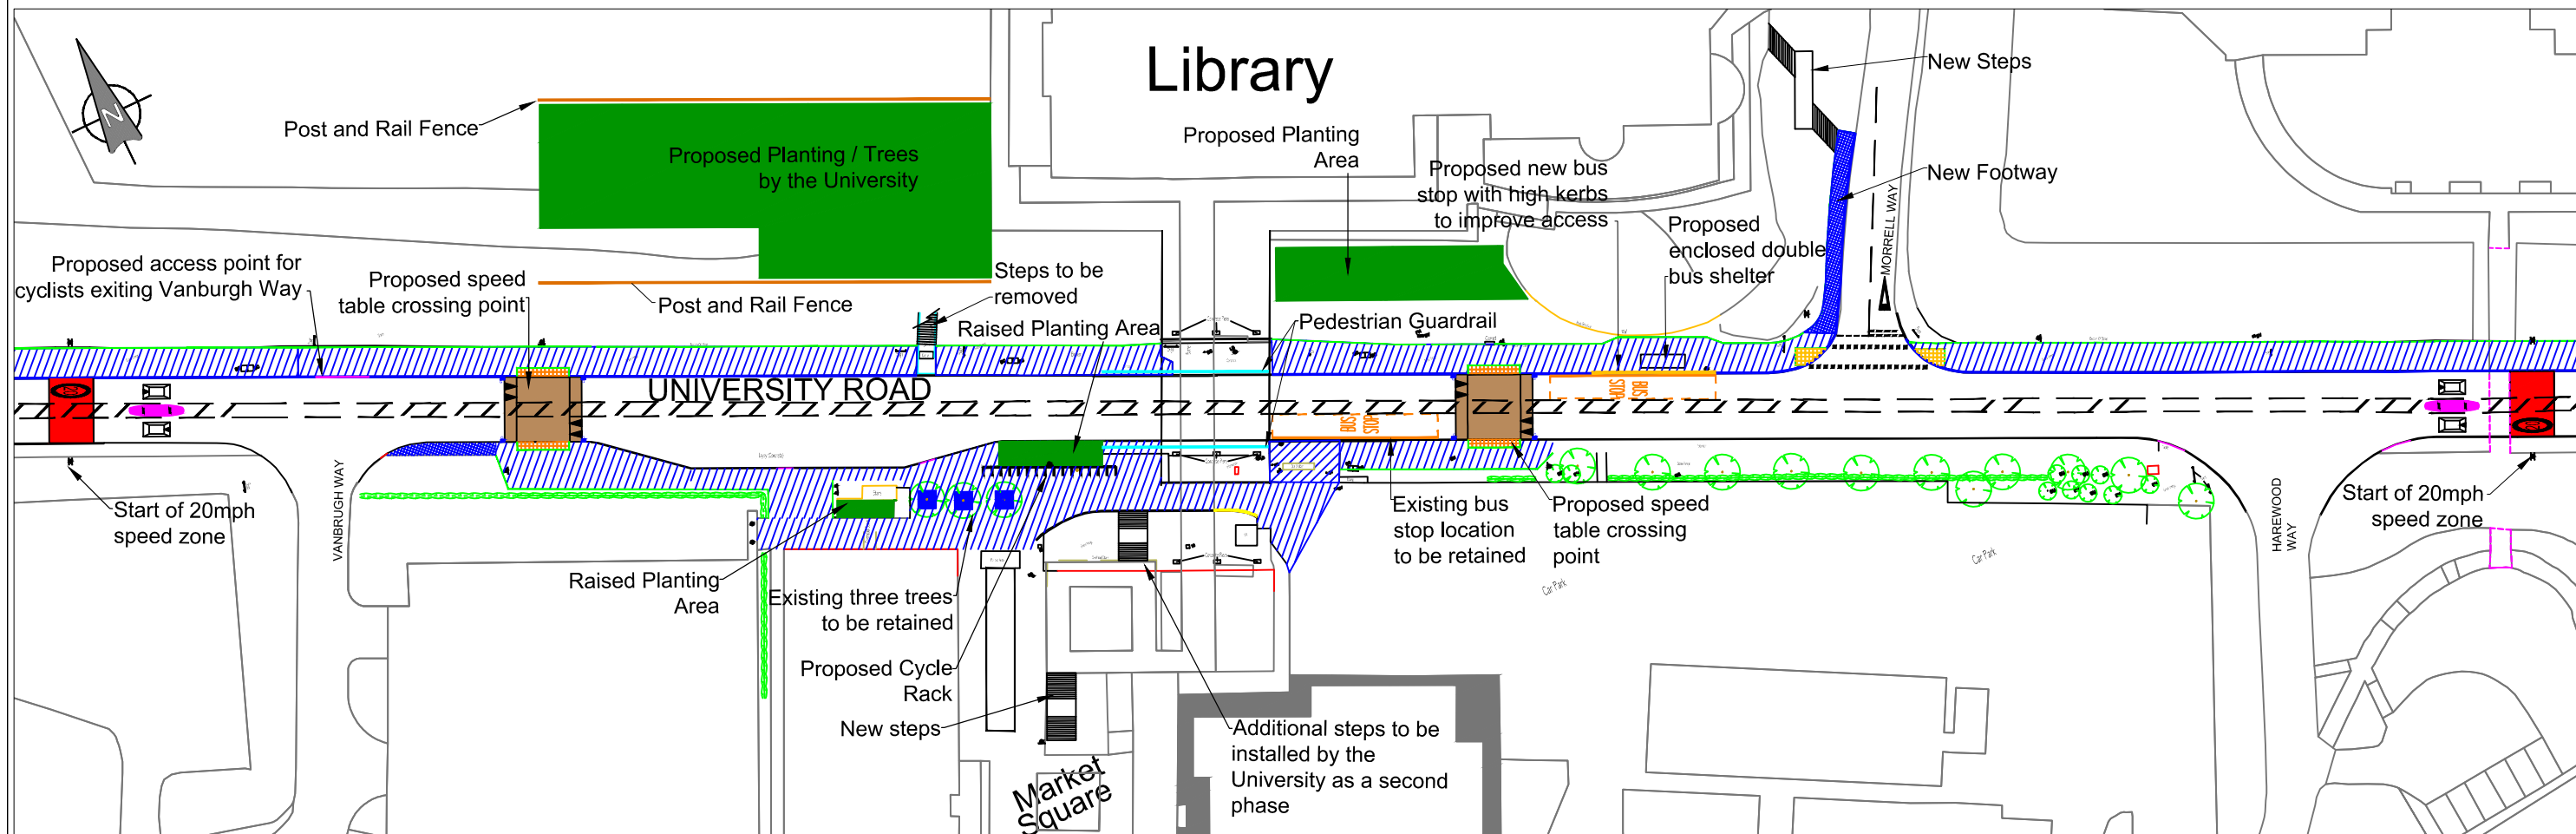

EXTENT OF PROPOSED 20MPH ZONE

© CROWN COPYRIGHT. City of York Council OS Licence No. 1000 20816



INITIAL	REV	AMENDMENT	DATE
JRP	D	Additional planting area added East of bridge	04/06/14
SH	E	Two sets of cushions / islands removed, steps relocated, "hoof-prints" added to three junctions and island on Swards Way removed	02/07/14
	F	Amendments to steps, traffic islands and cycle provision opposite Vanburgh Way	08/07/14

UNIVERSITY ROAD
CROSSING IMPROVEMENTS / CYCLE ROUTE
PLAN 1