



ANNEX C(i)

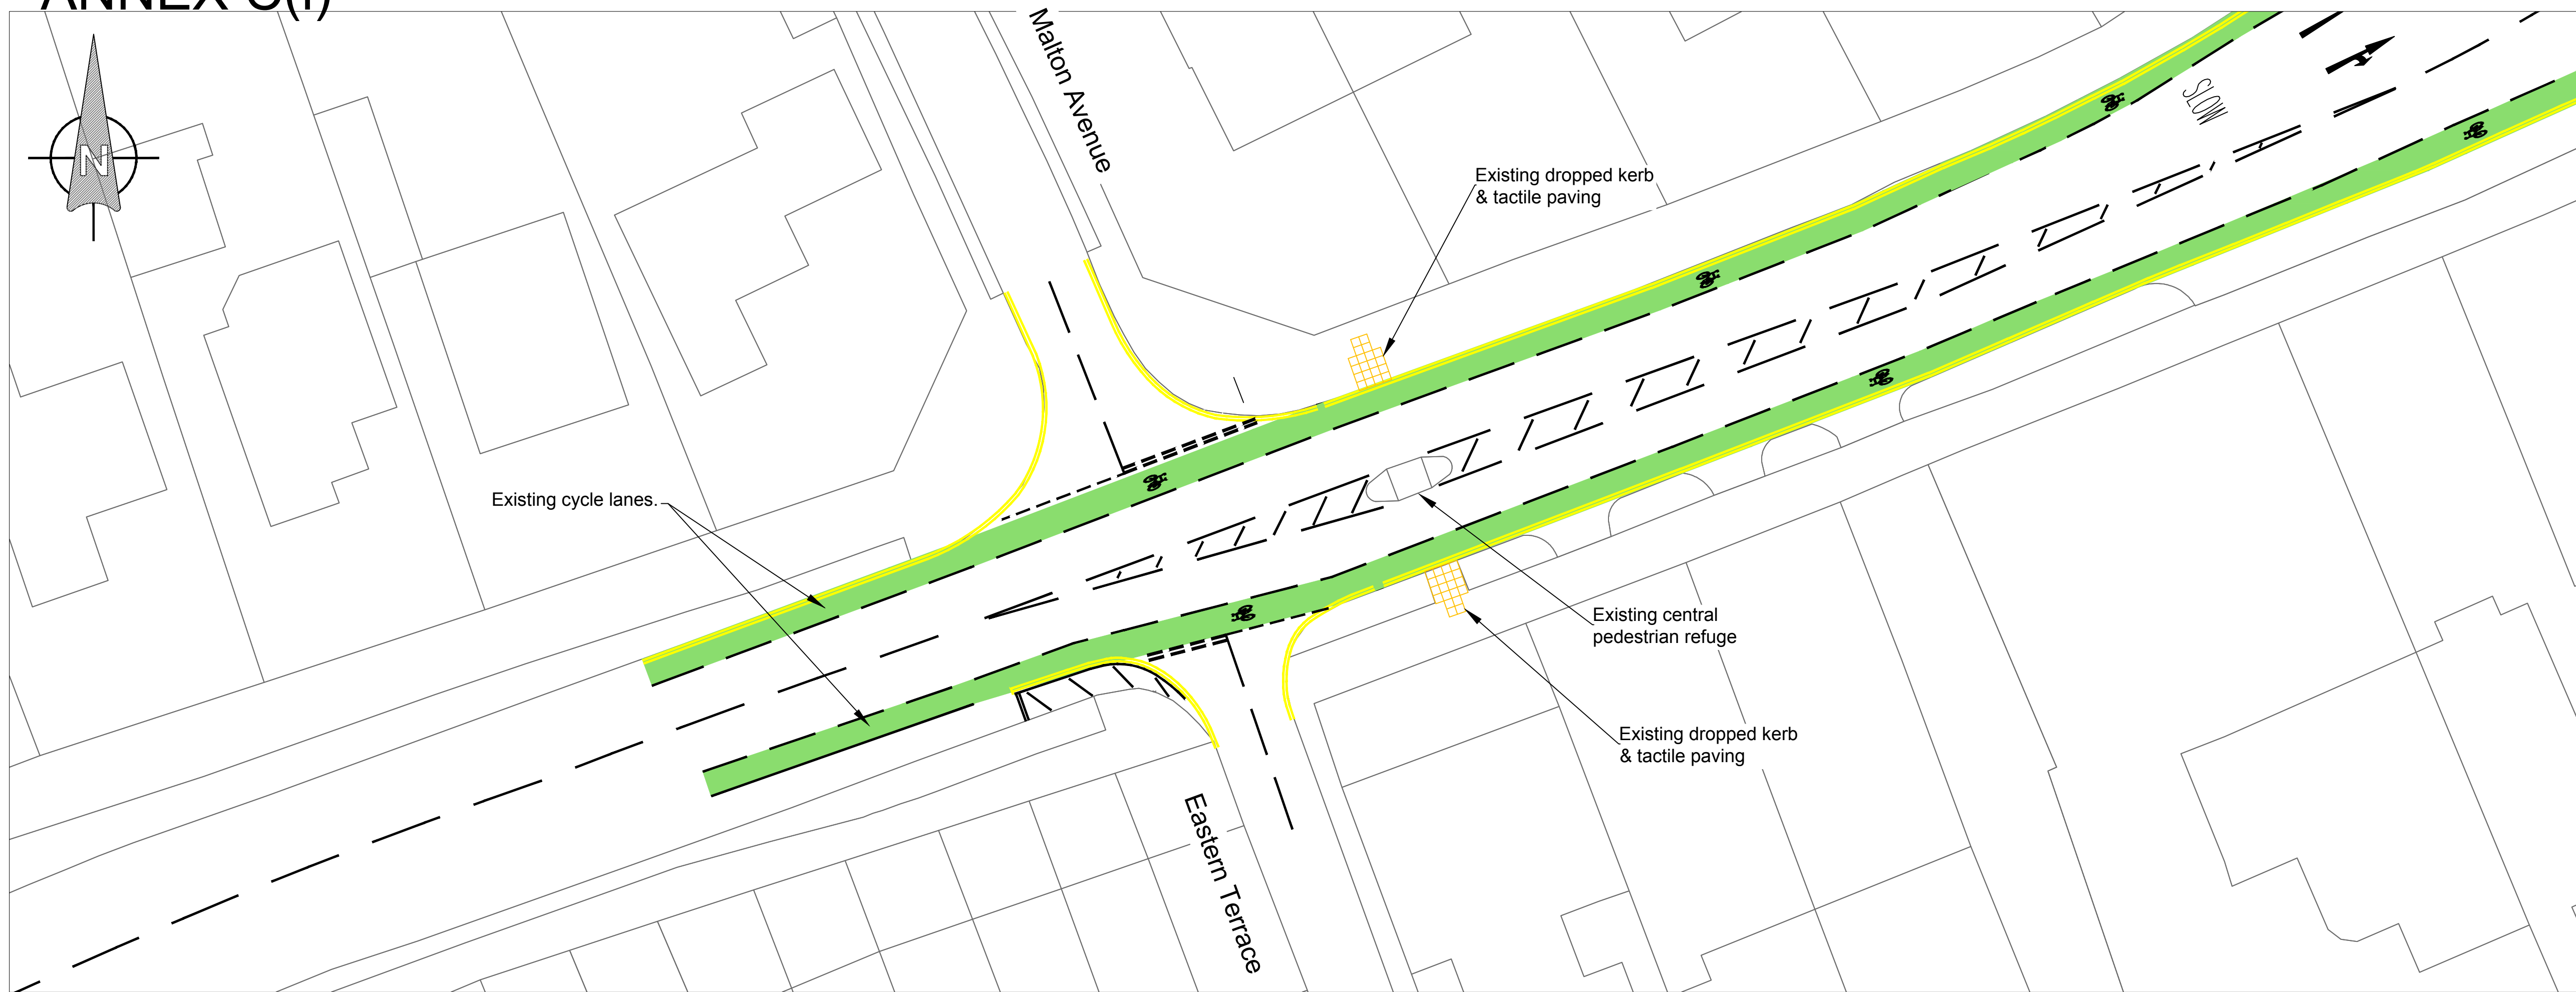

EXISTING LAYOUT

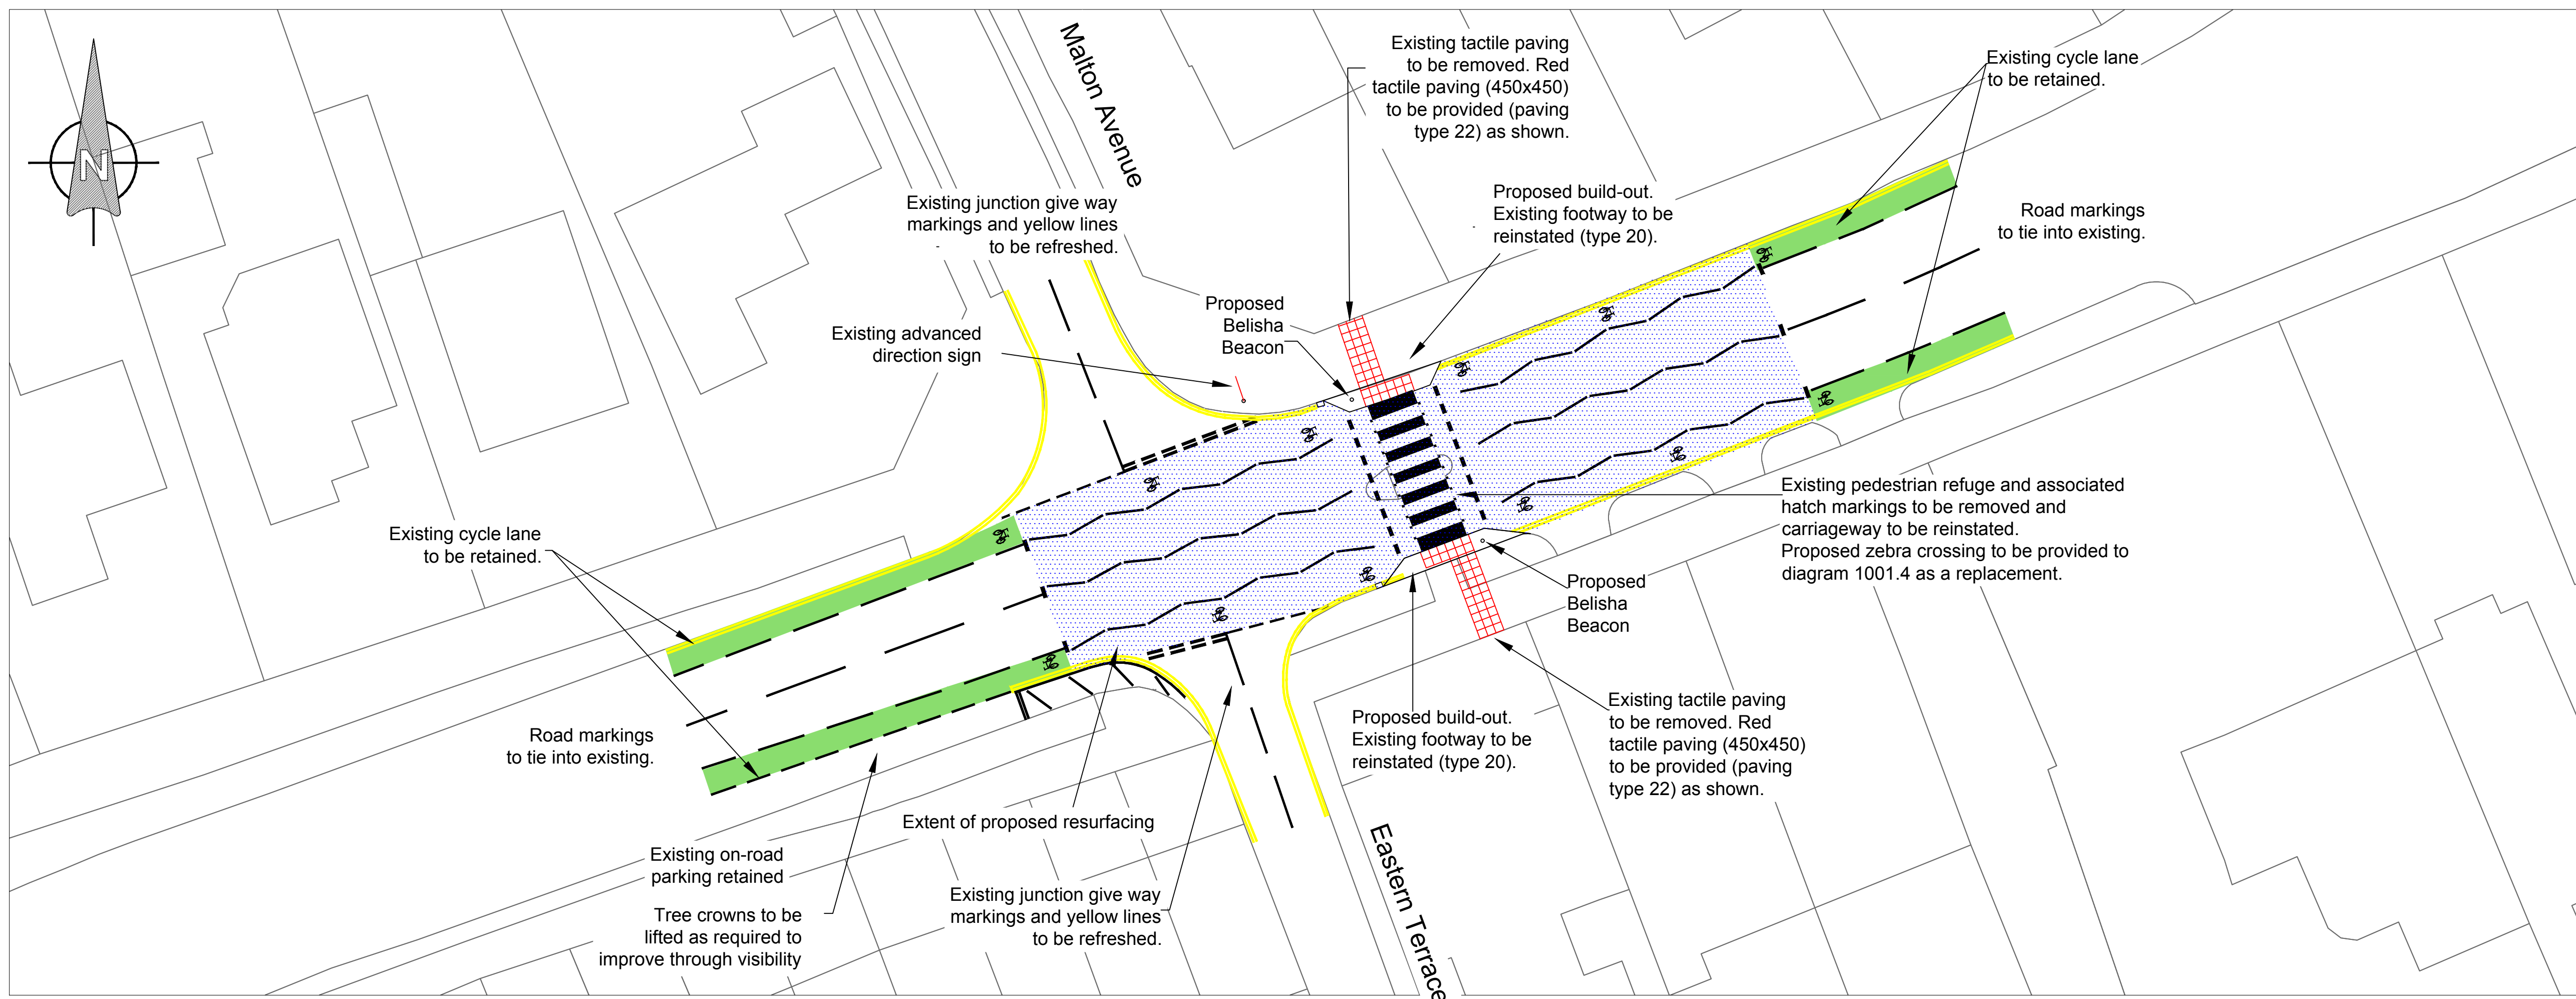

PROPOSED GENERAL ARRANGEMENT

NOTES:

Cycle symbols to diagram 1057, height 1.215m



Warning signs to diagram 544 to be provided on each approach on Heworth Green

BASED UPON THE ORDINANCE SURVEY MAPPING WITH THE PERMISSION OF THE CONTROLLER OF HER MAJESTY'S STATIONERY OFFICE © CROWN COPYRIGHT. UNAUTHORISED REPRODUCTION INFRINGES CROWN COPYRIGHT AND MAY LEAD TO PROSECUTION OR CIVIL PROCEEDINGS. City of York Council OS Licence No. 1000 20818

Revision	By	Checked	Approved	Date	Description
A	DM			05/18	Layout amended to reflect stage 1-2 RSA

CITY OF YORK COUNCIL
 Transport Projects
 Eos Depot, Hazel Court, James Street, York, YO10 3DS
 www.york.gov.uk

Project
 Pedestrian Crossing Improvements 2017/18
 Heworth Green Crossing

Drawing
 Proposed Zebra Crossing
 General Arrangement

Drawn by M. King/A. Walker Date: _____
 Checked by D. Mercer Date: _____
 Authorised by _____ Date: _____

Drawing No. TP/170075/100/01 Revision A

Drawing Scale: 1:200 A1

CAD Filename: Computer Filename Plot Scale: